


Sign 1
Raised cross on 50mm stand offs
Black acrylic
Scale 1:50




Sign 2
Raised black lettering on 50mm stand offs
Acrylic lettering
Font : Silk Serif bold "Central"
Silk Serif Italic "Cafe"
Back lit with white LED lighting
Scale 1:50

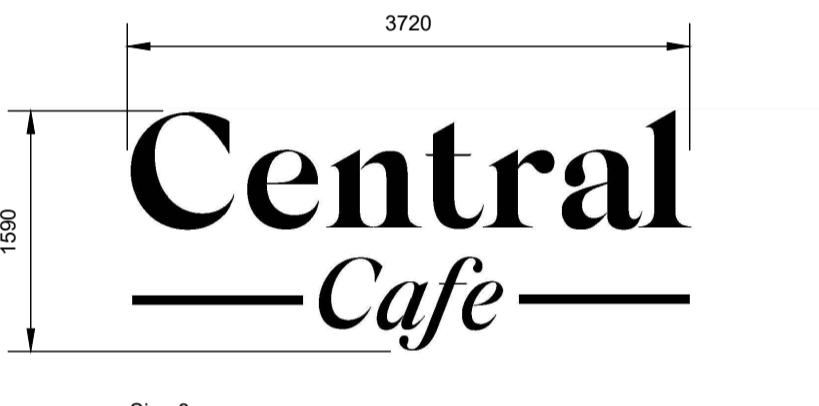


Sign 3
Raised black lettering on 50mm stand offs
Acrylic lettering
Font : Silk Serif bold "Central"
Silk Serif Italic "Cafe"
Back lit with white LED lighting
Scale 1:50





Sign 4
100mm white boxed out lettering. Side of box black
Lit with white internal LED lighting
Font : Silk Serif bold
Scale 1:50

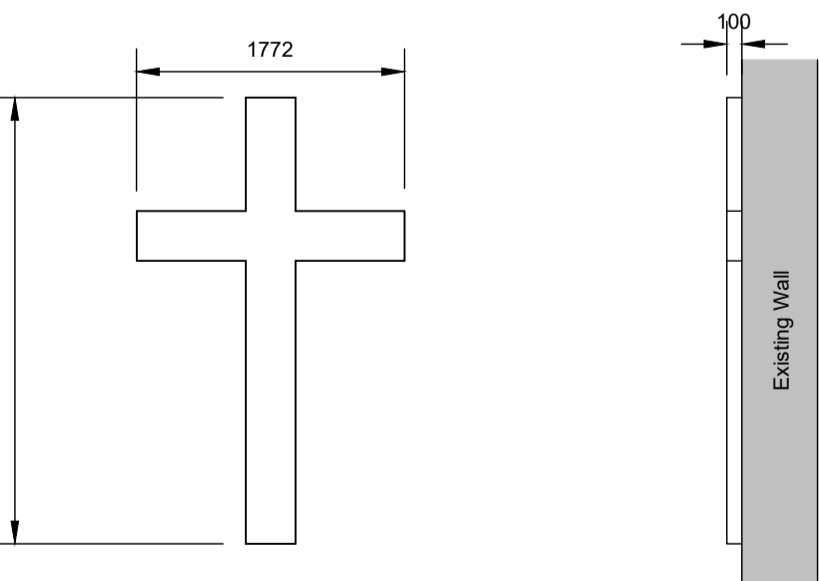


Sign 6
100mm white boxed out cross. Side of box black
Lit with white internal LED lighting
Scale 1:50

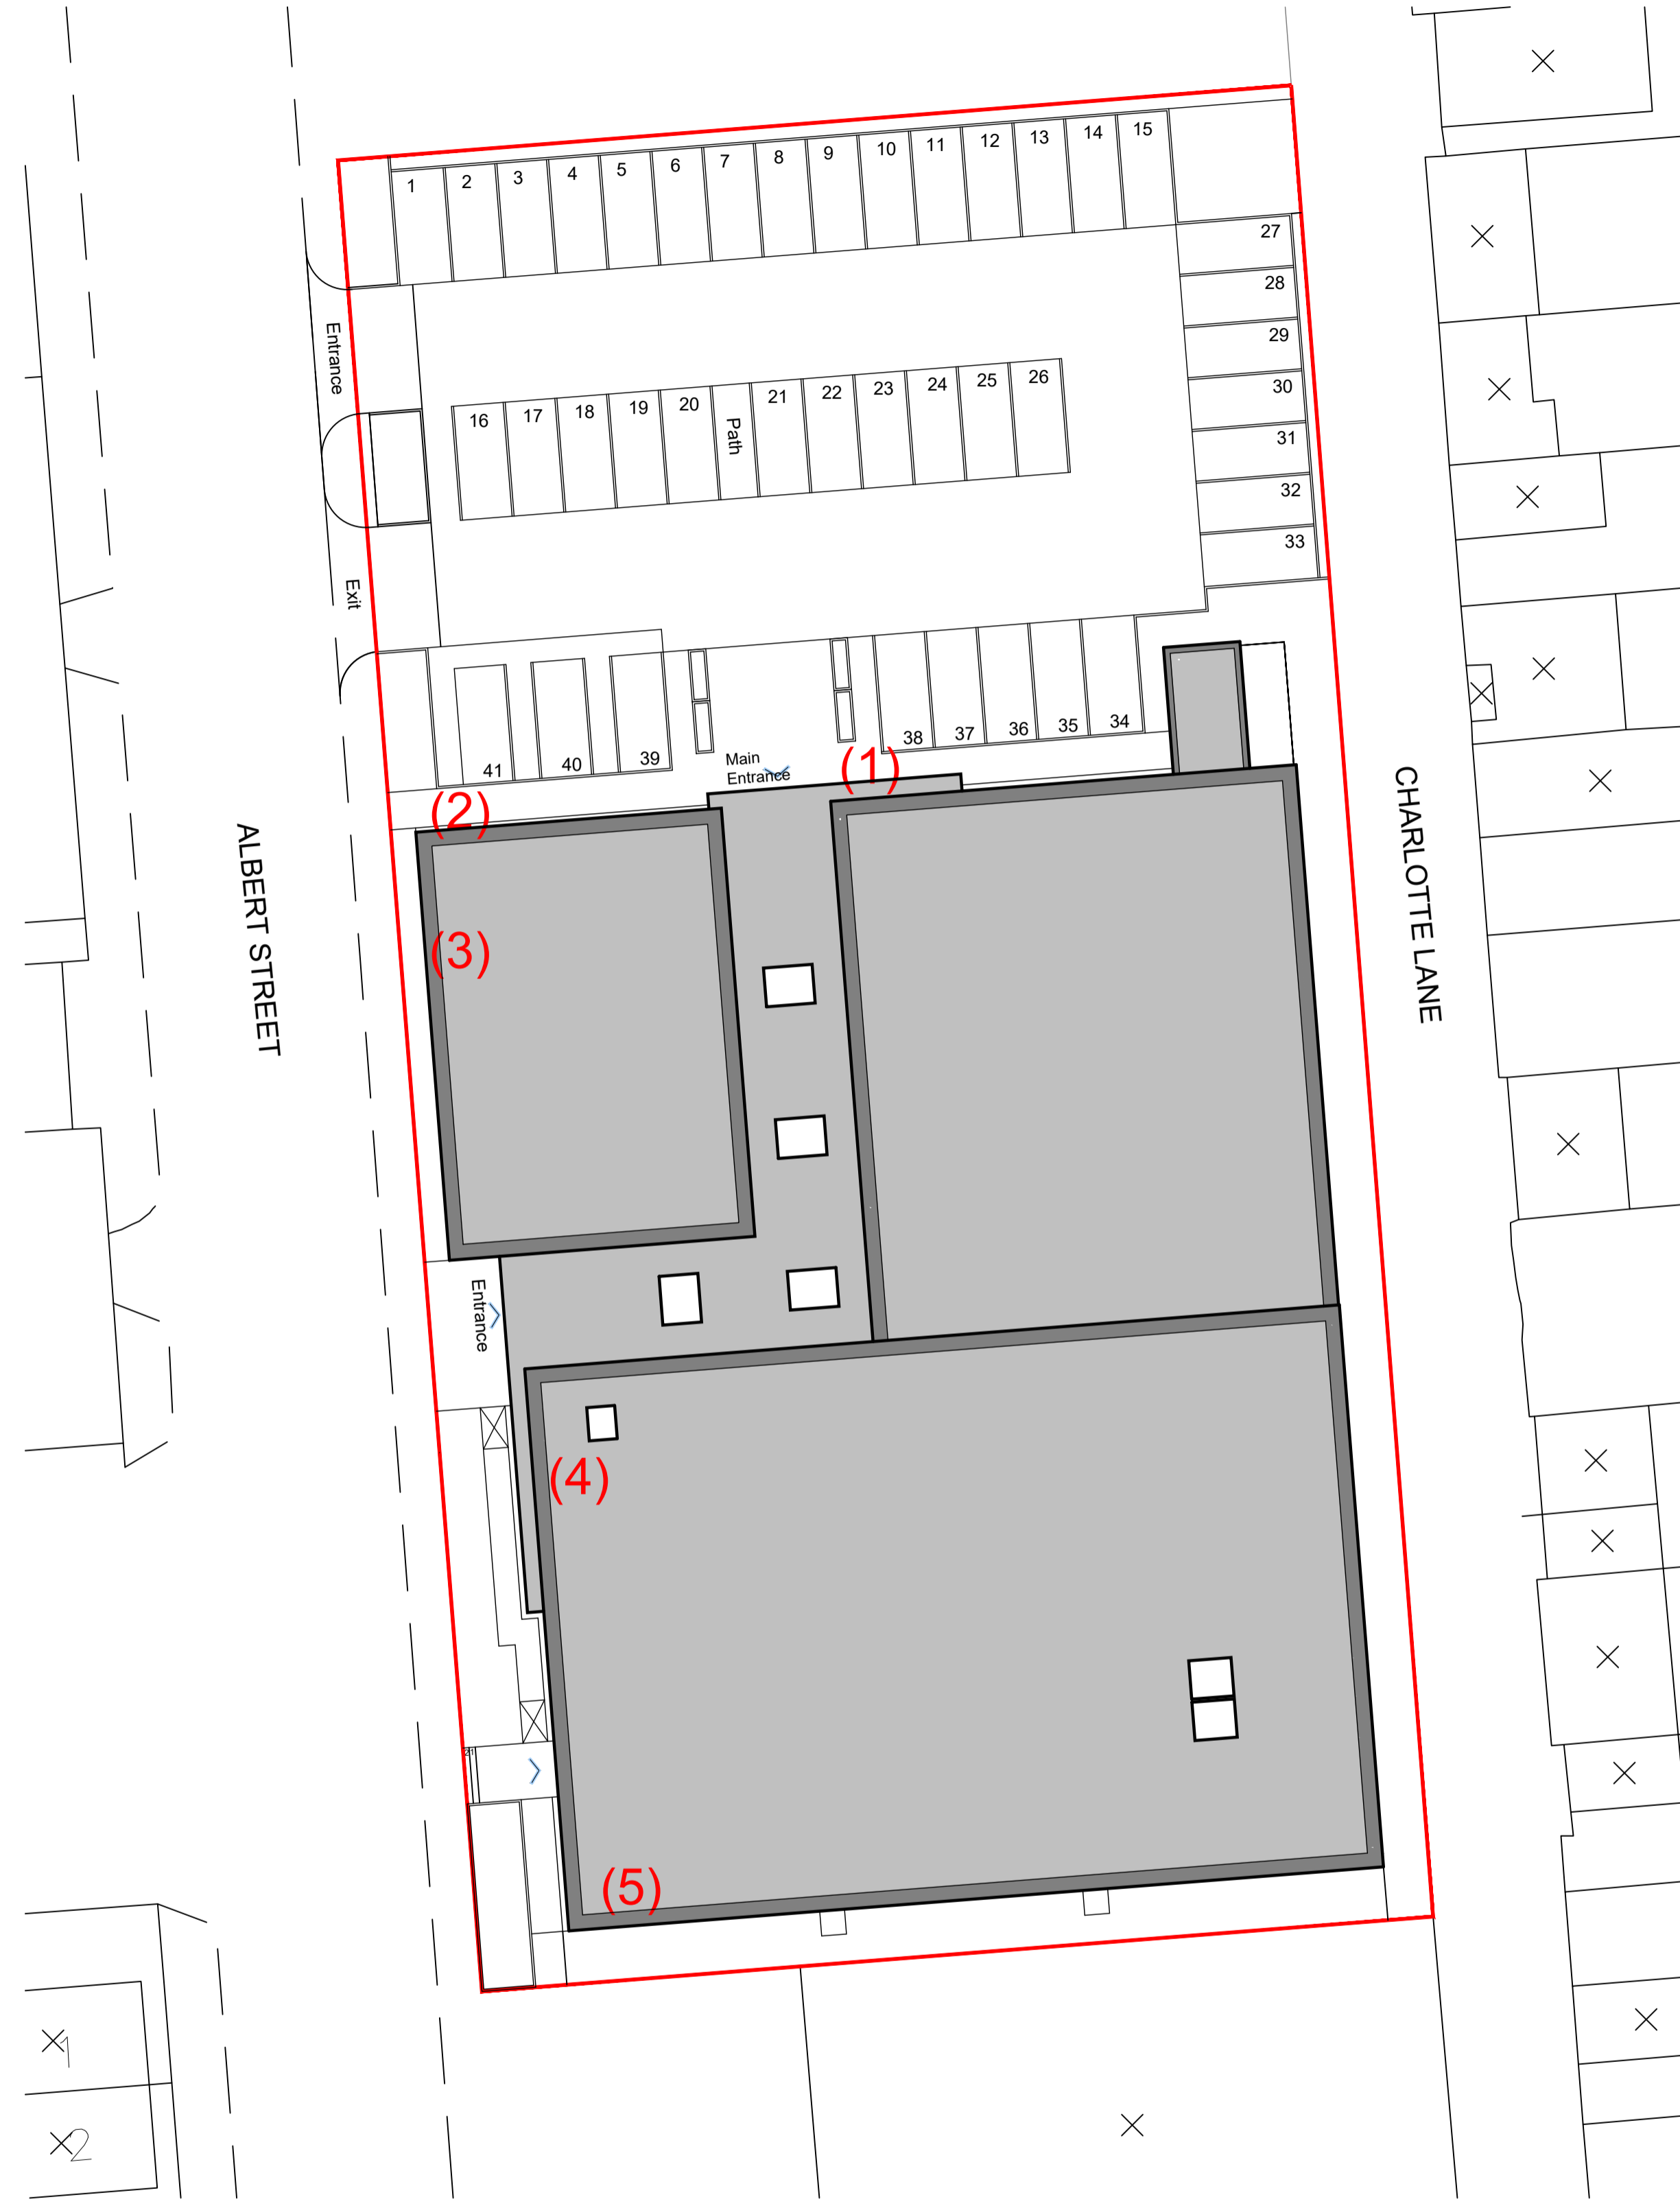

Block Plan : Scale 1 : 250

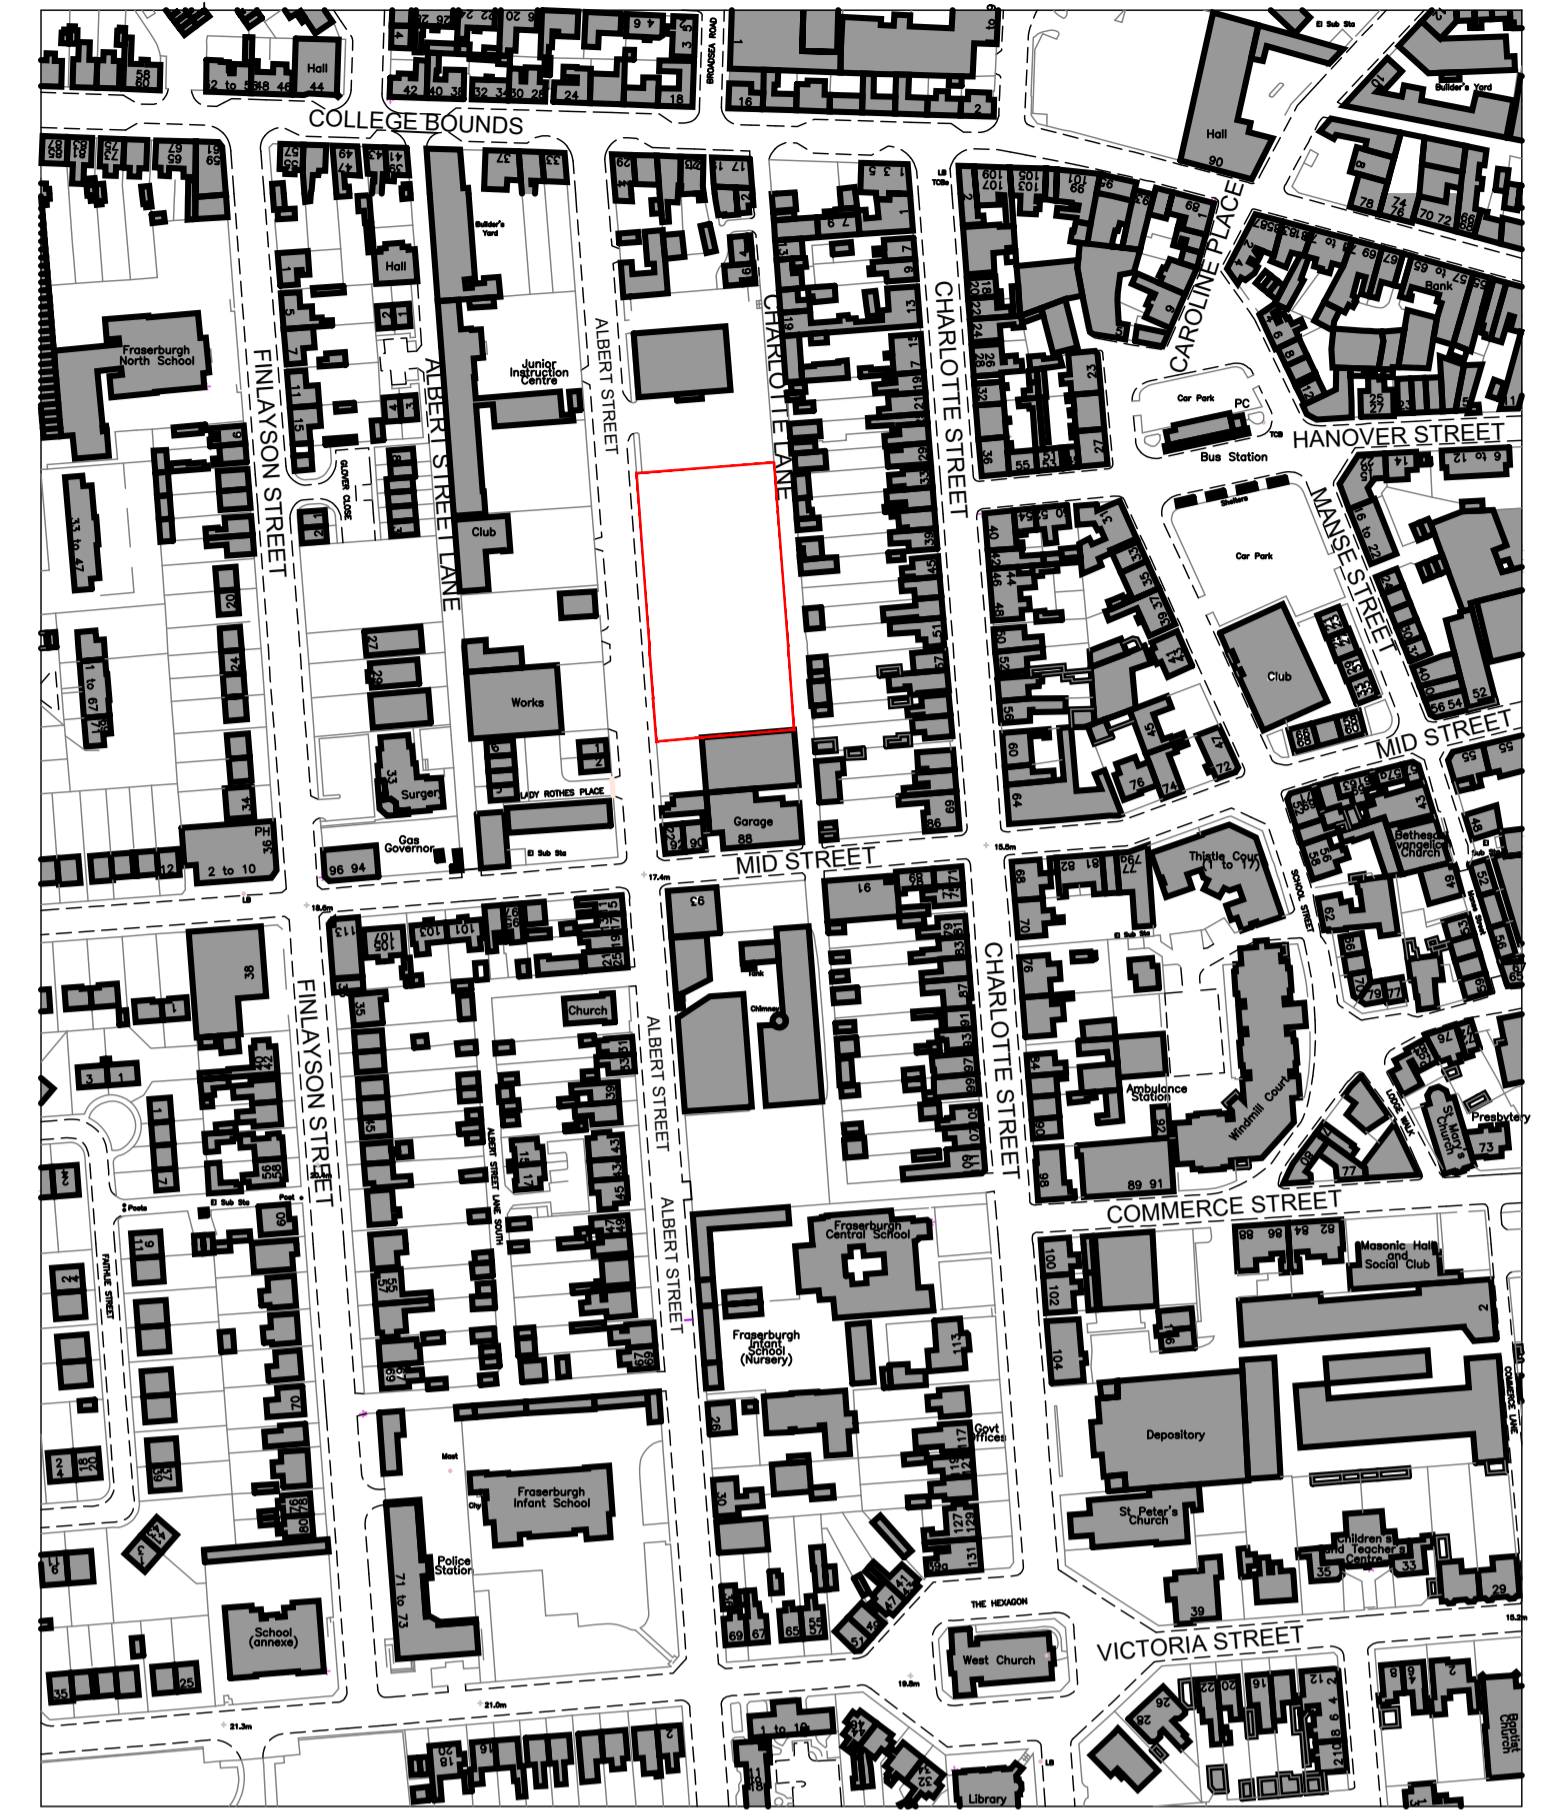 

Site Plan : Scale 1 : 2500

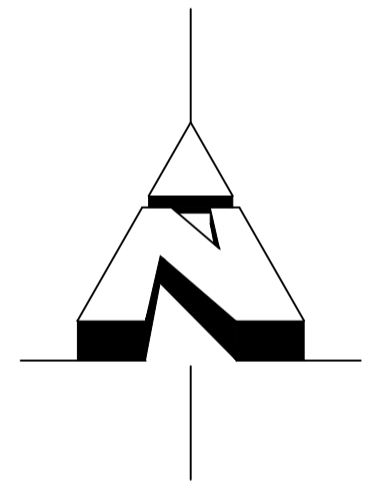

Please refer to 22028-Si 1 for signage locations



Albert Street : Fraserburgh		Proposed Signage	
Signage Details			
Date	Job No	Sheet	Drawn By
21/02/24	22028-Si 2	A1	Craig Fyvie
No	Date	Description	
1 The Square, Mintlaw, Peterhead, Aberdeenshire AB42 5EH Tel : 01771 622296 E-mail : info@baxterdesigncompany.co.uk			