




South elevation

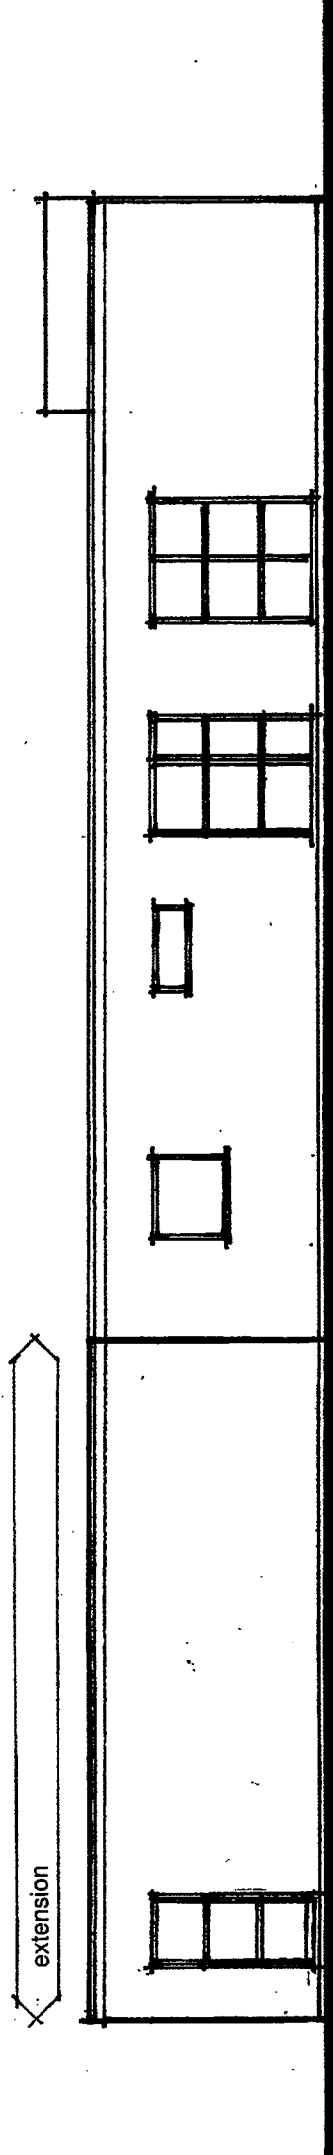

North elevation

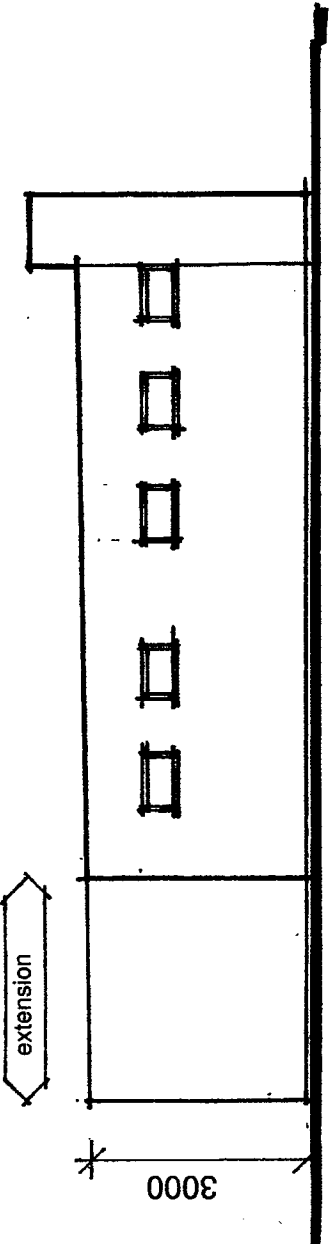

West elevation

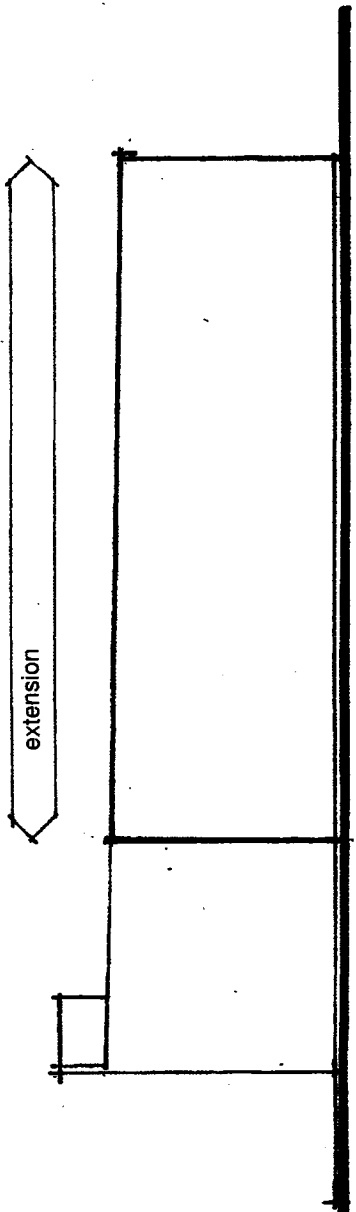


East elevation

Construction notes.

Modular Building Extension consisting:
 colour coated insulated steel panel walls - light grey.
 colour coated steel sheet fascia/display - dark grey.
 colour coated aluminium windows/doors - black.
 rainwater goods - grey upvc to north elevation

Note.
 all dimensions in millimetres.

scale 1:100 @ A3

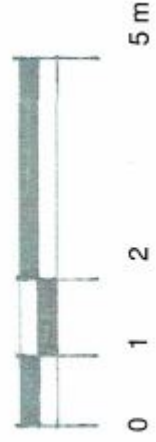

The Kitchen Pod Extension
 Birkenshaw Estate . Uddingston . G71 5PR

Proposed Elevations

Dwg. KPE.24.05 scale 1:100 @ A3

