




North elevation

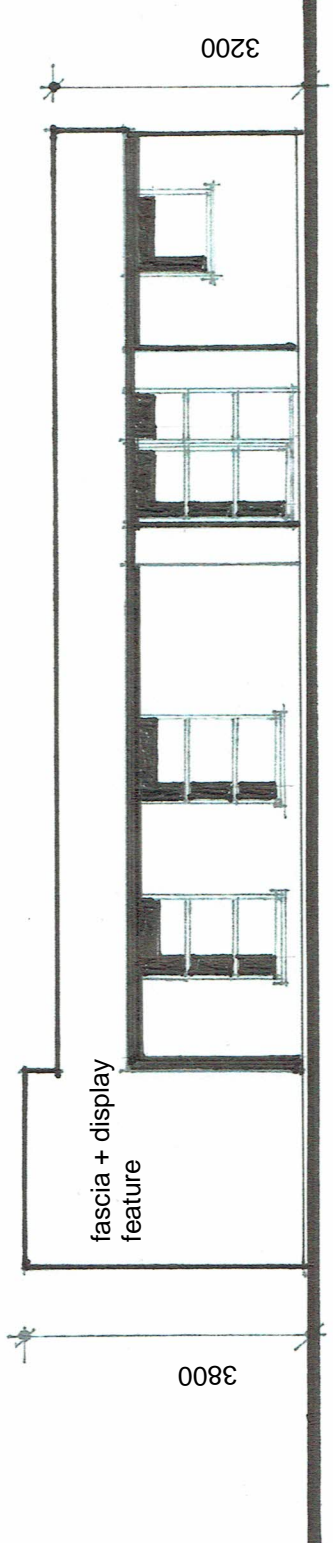

South elevation

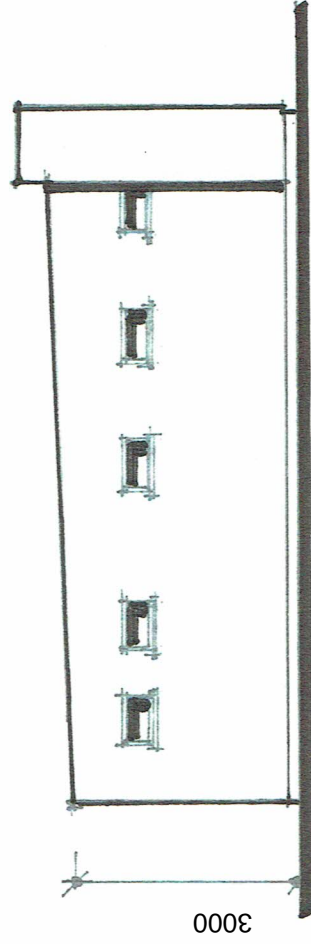


West elevation

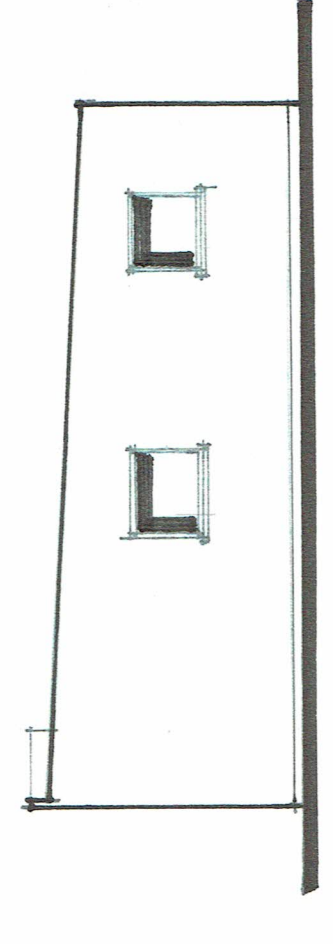


East elevation

Note.
all dimensions in millimetres

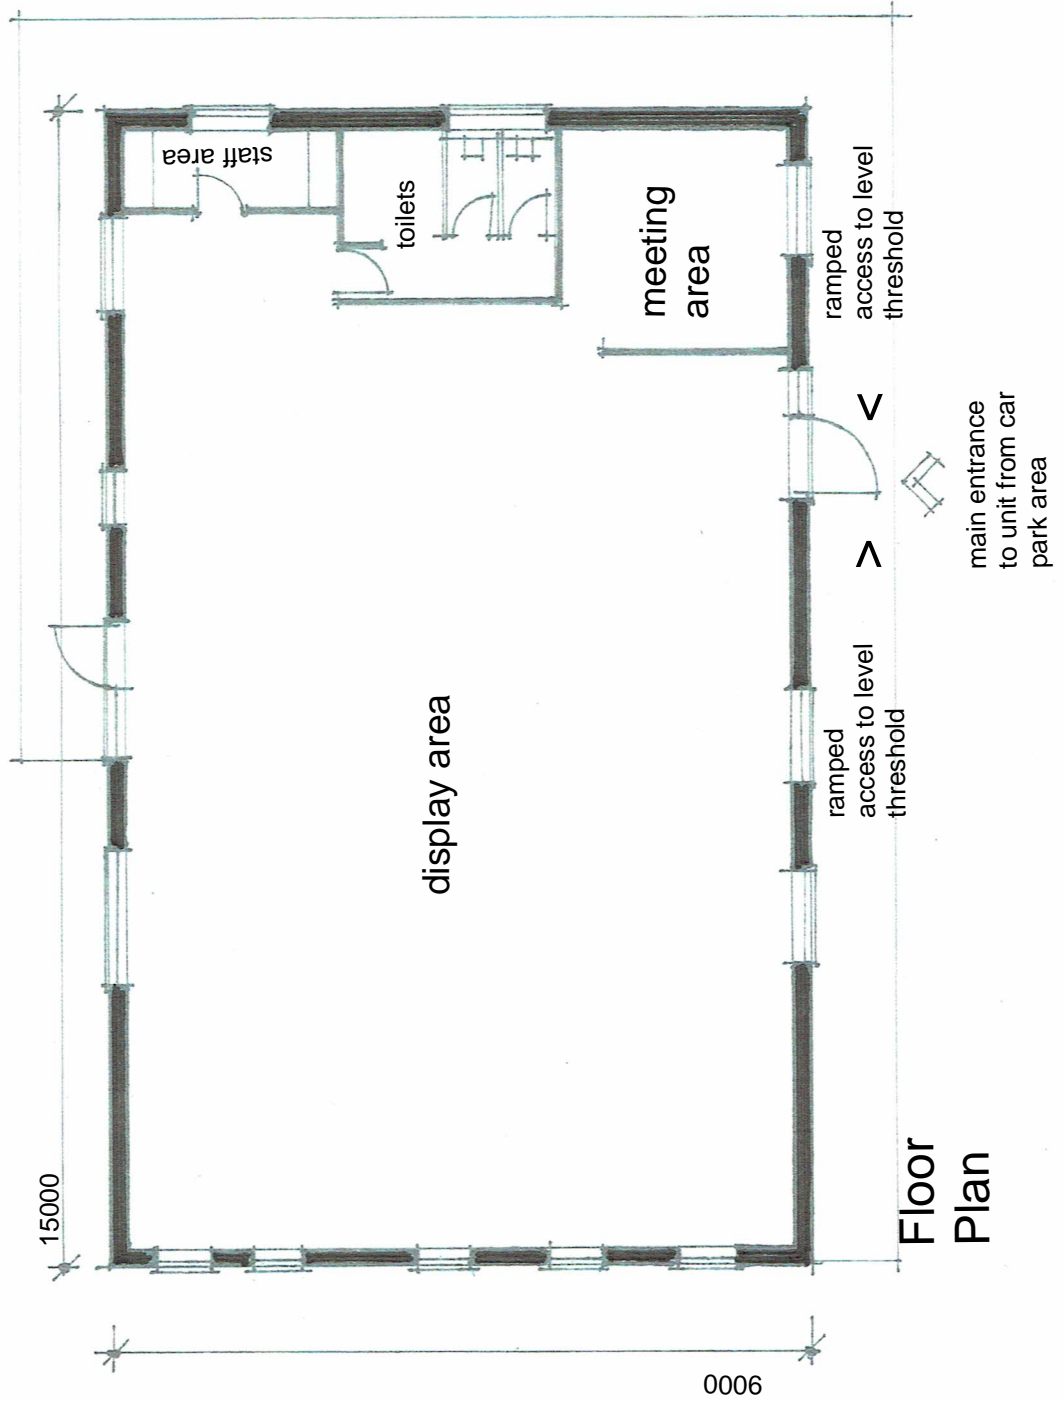

Floor Plan

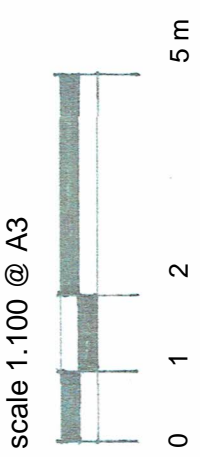

Construction notes.

- Modular building consisting:
 - colour coated insulated steel panel walls - light grey.
 - colour coated steel sheet fascia+ display feature - dark grey.
 - colour coated aluminium window and door frames - black.
- rainwater goods - grey upvc to north elevation.

The Kitchen Pod Extension
Birkenshaw Estate . Uddingston . G71 5PR

Existing Floor Plan + Elevations

Dwg. KPE.22.03 scale 1:100 @ A3

