






Front Elevation

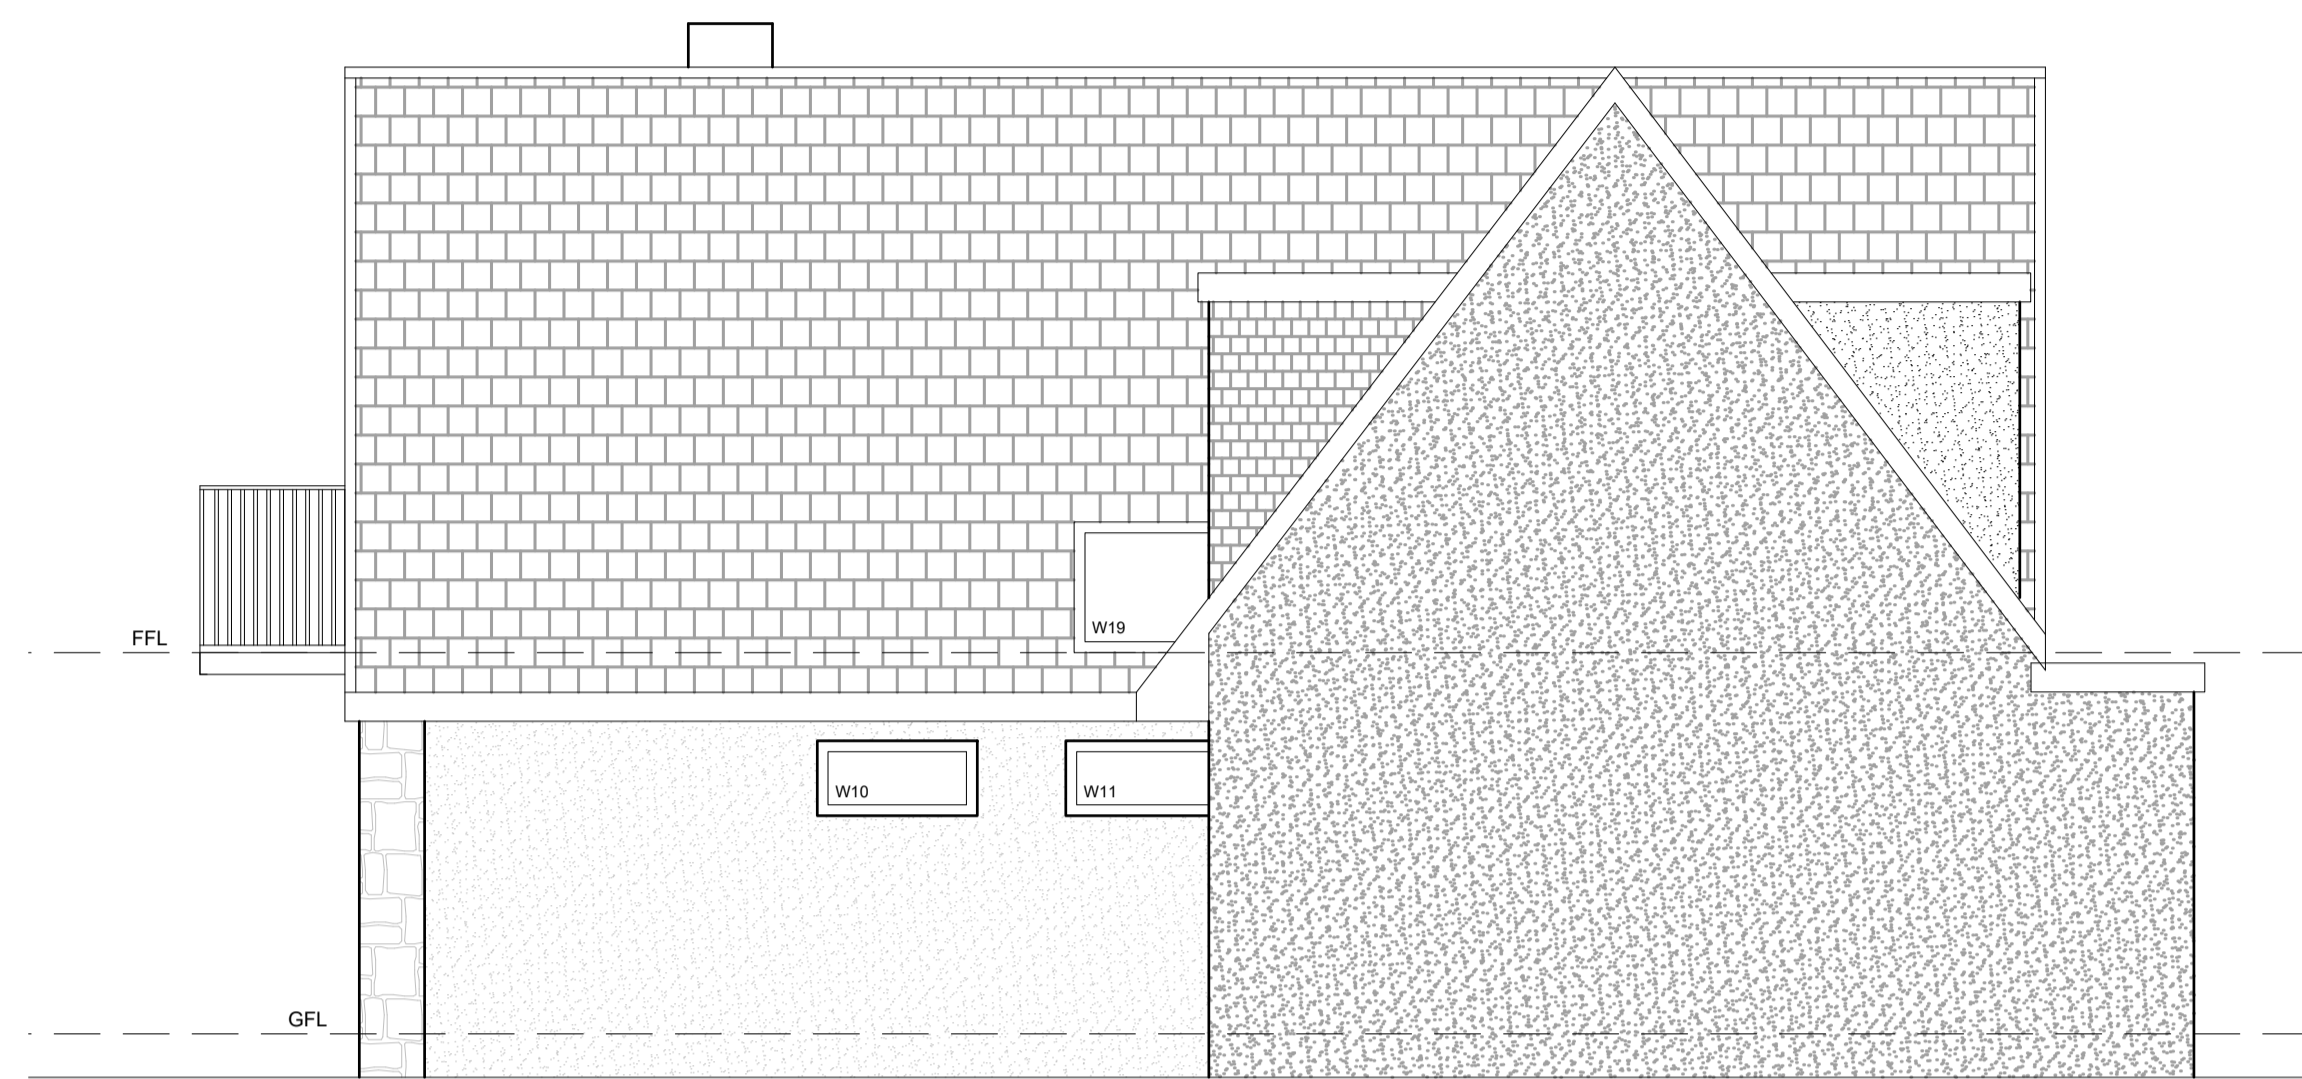

Side Elevation

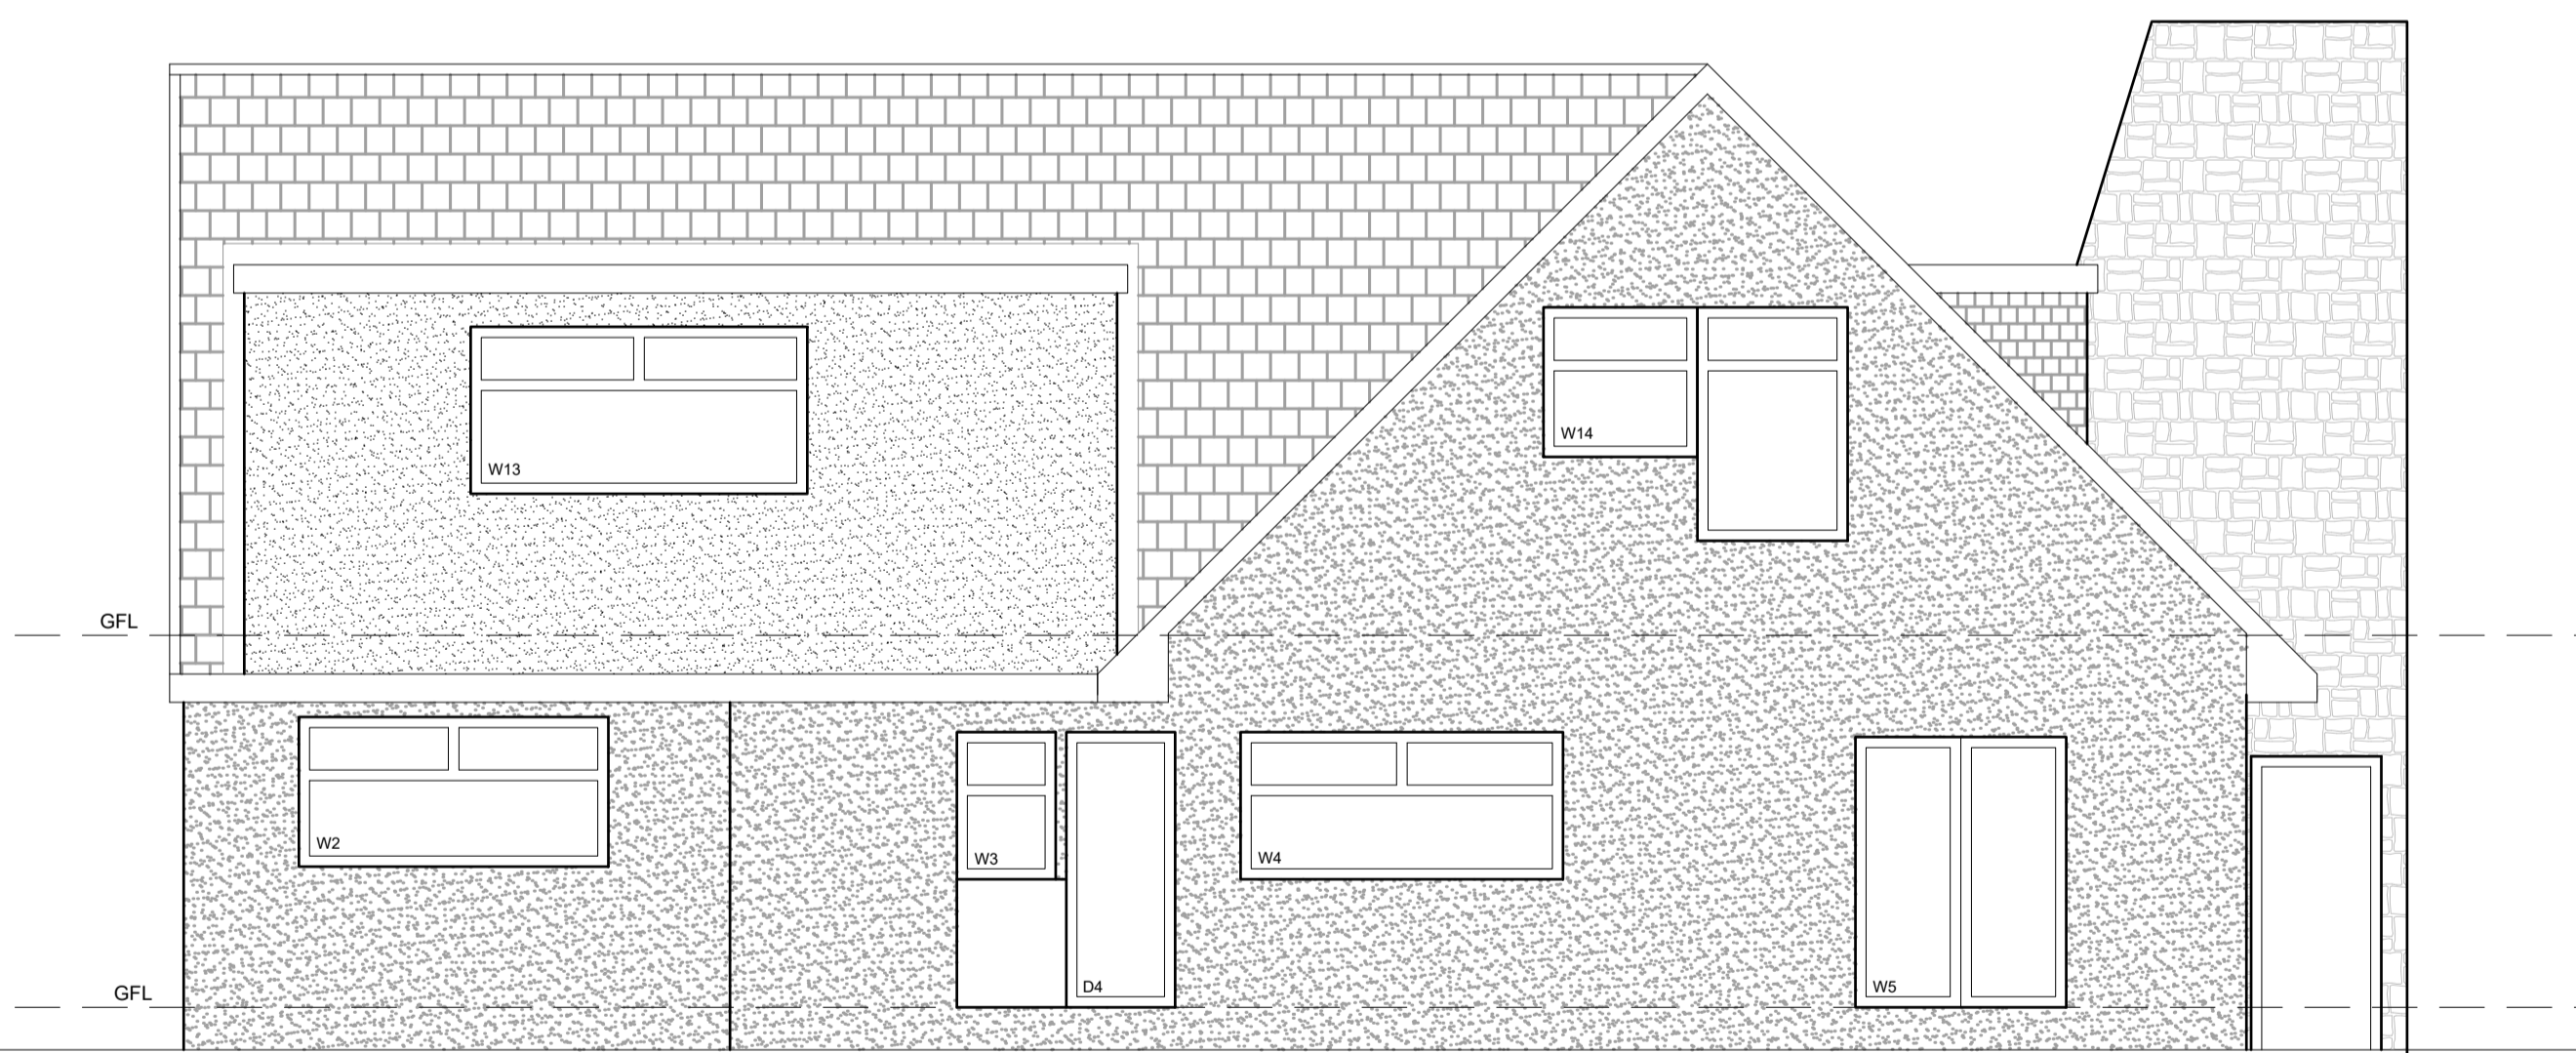

Rear Elevation

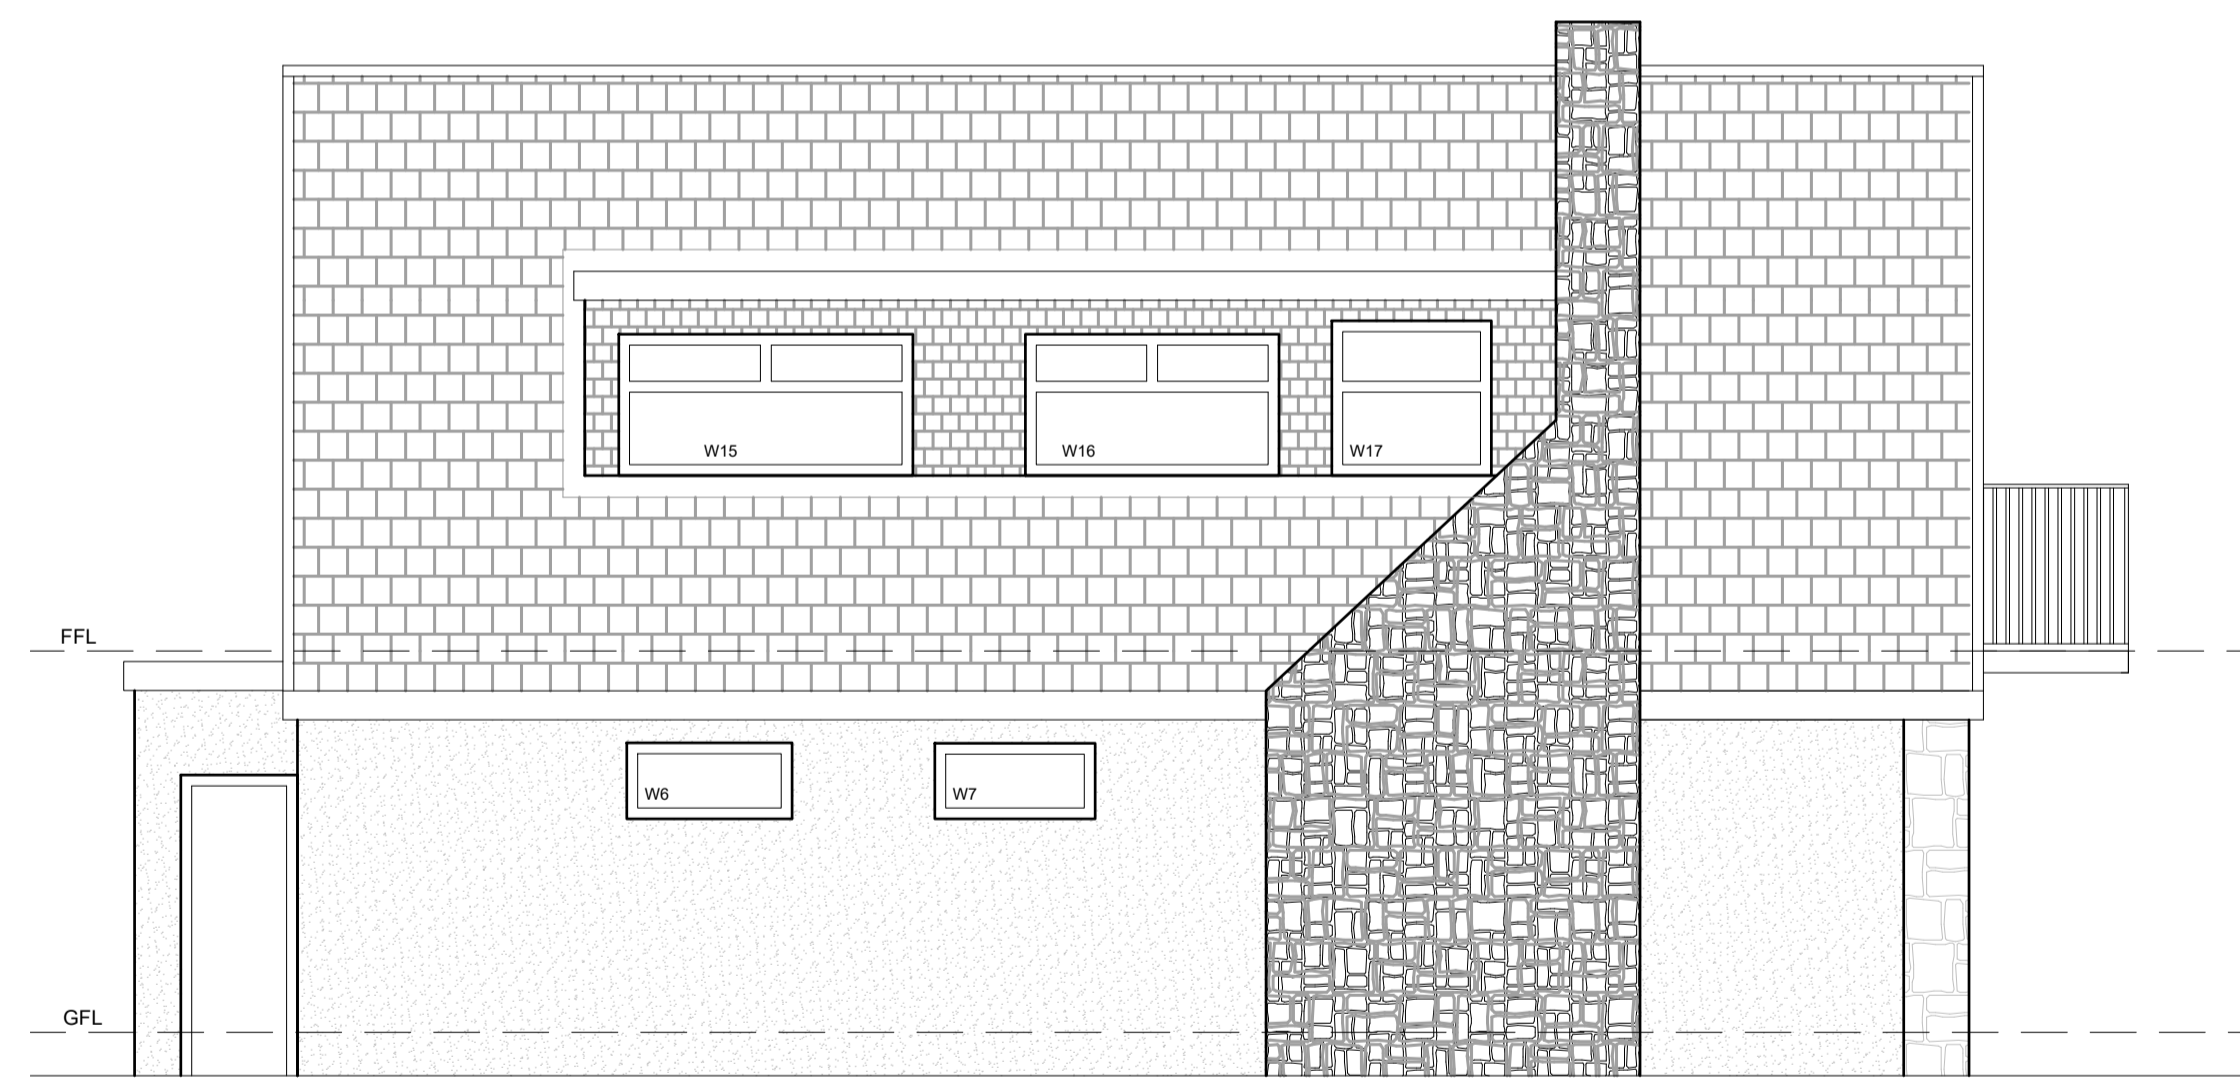

Side Elevation

Revision

Project Title

Proposed Extension/Alterations
38 Mount Harriet Drive
Stepps
Mr D Neslon

Drawing Title

Existing Elevations

Project No.	Date	Drawn by	Scale
1049	Dec '23		1:50

Drawing No.	Revision
00-L(EL)001	-