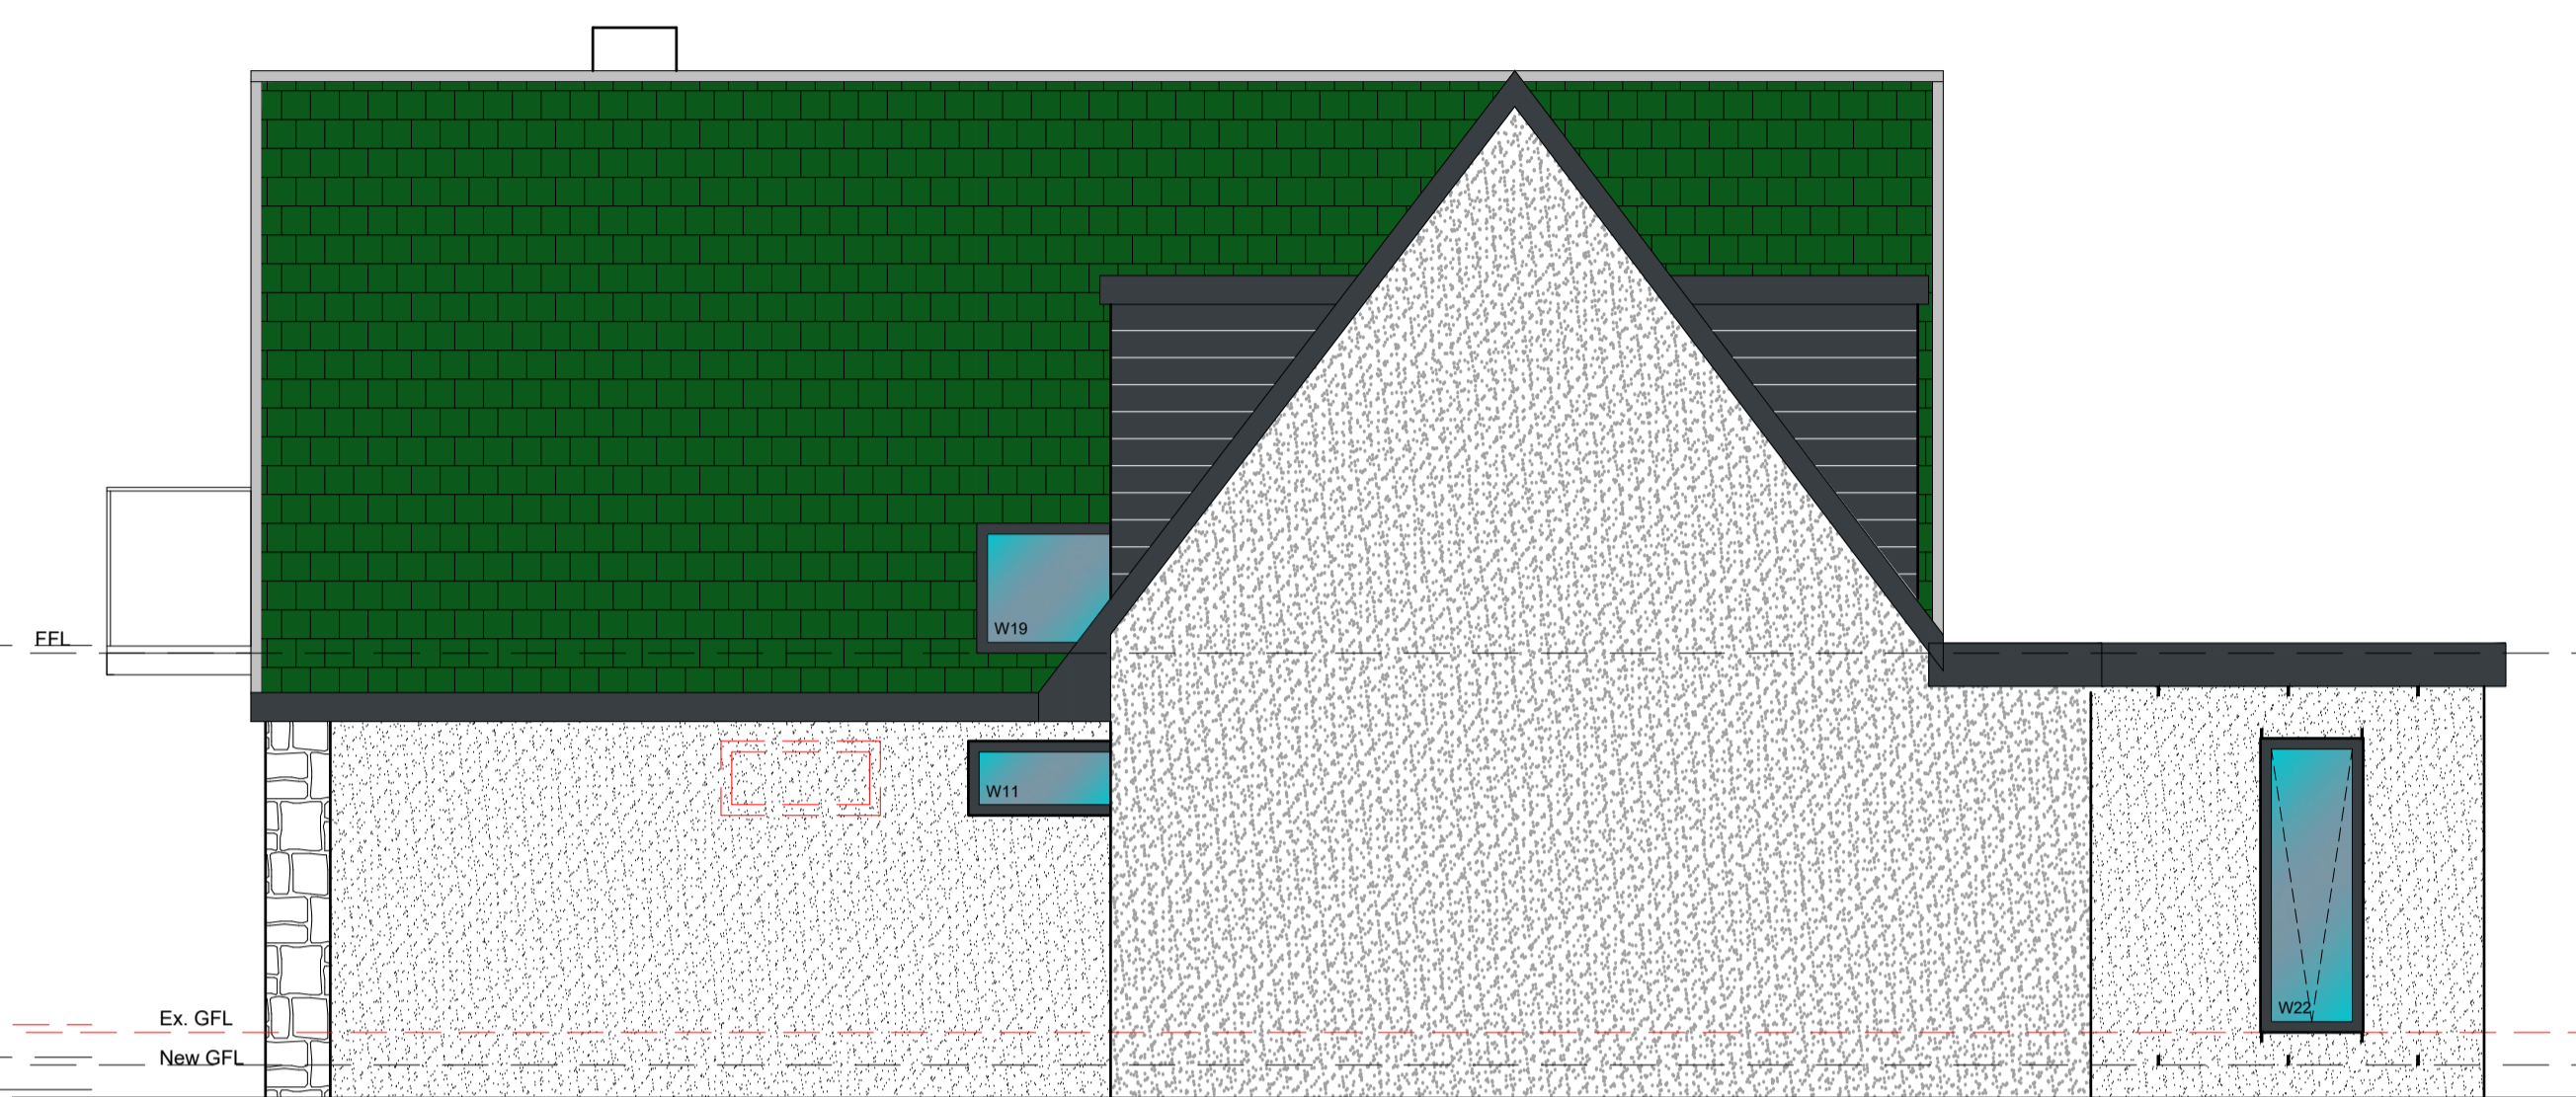


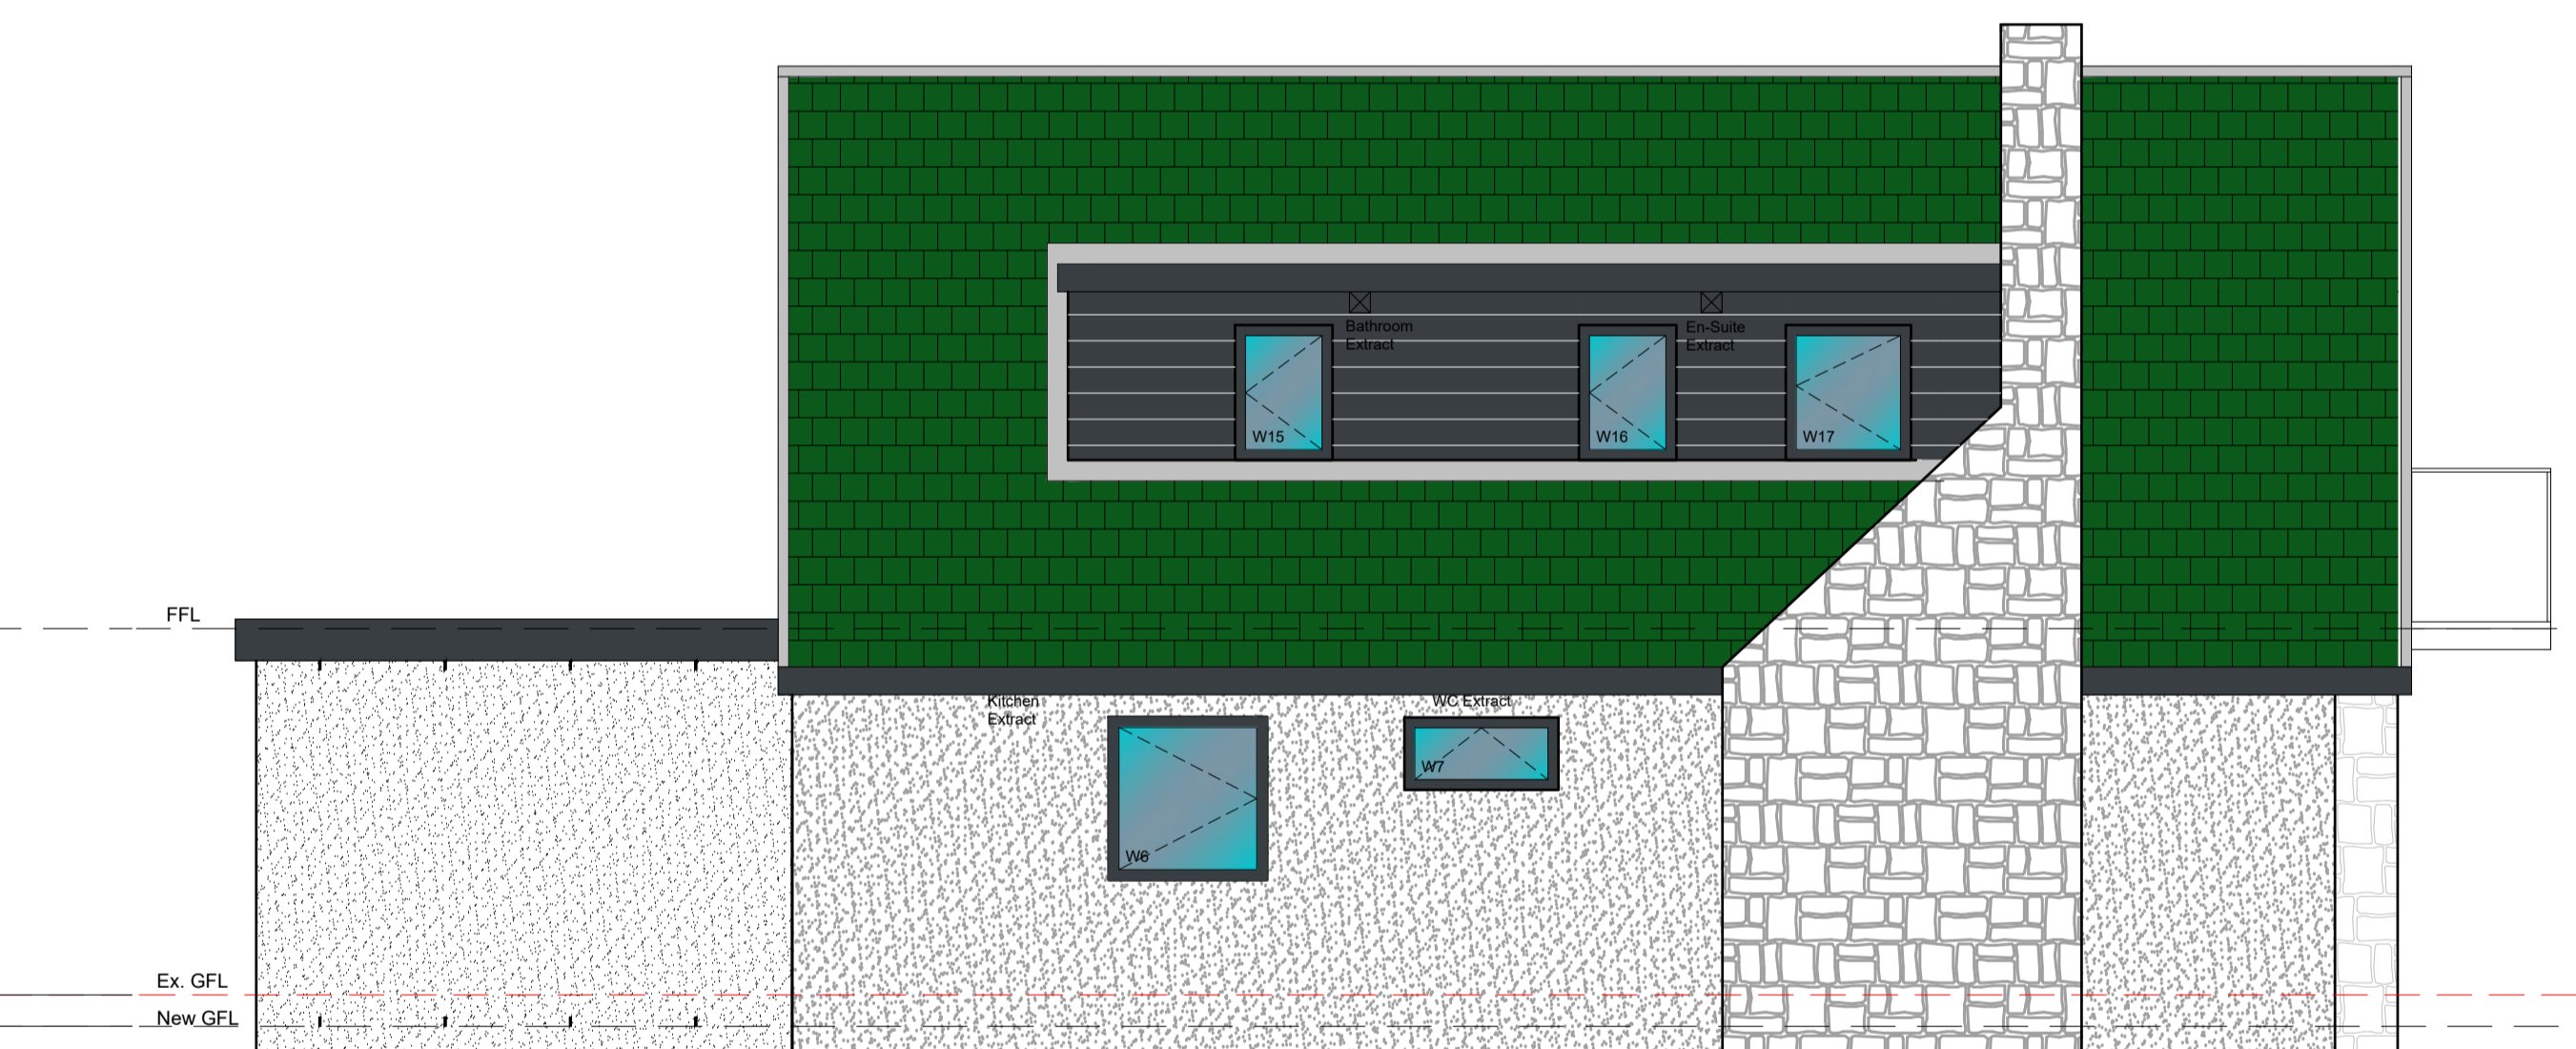
Front Elevation



Side Elevation

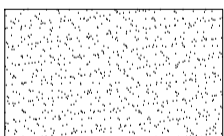
 
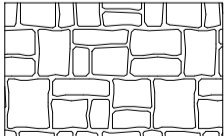



Rear Elevation



Side Elevation

Legend

-  Wet Dash render - Chalk
-  Composite cladding - colour RAL 7016
-  Existing grey stonework
-  Existing green tile

 Indicates Extent of Downtakings

Windows, soffit/fascia & doors - to be RAL 7016

A Revised to show additional info for warrant Feb '24
Revision

Project Title
**Proposed Extension/Alterations
38 Mount Harriet Drive
Steps
Mr D Neslon**

Drawing Title
Proposed Elevations

| | | | |
|---------------------|-----------------|----------|---------------|
| Project No. 1049 | Date Dec '23 | Drawn by | Scale 1:50 |
|---------------------|-----------------|----------|---------------|

| | |
|----------------------------|---------------|
| Drawing No. 00-L(EL)002 | Revision A |
|----------------------------|---------------|