

## GENERAL

All dimensions to be verified on site.

Any discrepancies in printed drawings to be brought to attention of wd Harley for clarification.

All variations to construction works carried out on site to be brought to our attention prior to carrying out work.

©2018. wd Harley is the author of this document and owns the copyright to it. This document may not be reproduced in any form in whole or part without the prior written permission of wd Harley.

## Drawing Revisions

Rev	Date	Description
x	xx/xx/xx	xxxxx



Project Title:  
23 INCHGOWER ROAD, G33 6JB

Site Address:  
PROPOSED GARAGE CONVERSION

Dwg Title:  
EXISTING FLOOR PLANS  
& PHOTOS

Dwg No: DOM293 - 101

Rev:

Scale: A3


Drwn:

Date:

Chkd:



01877 331708 | office@wdharley.com

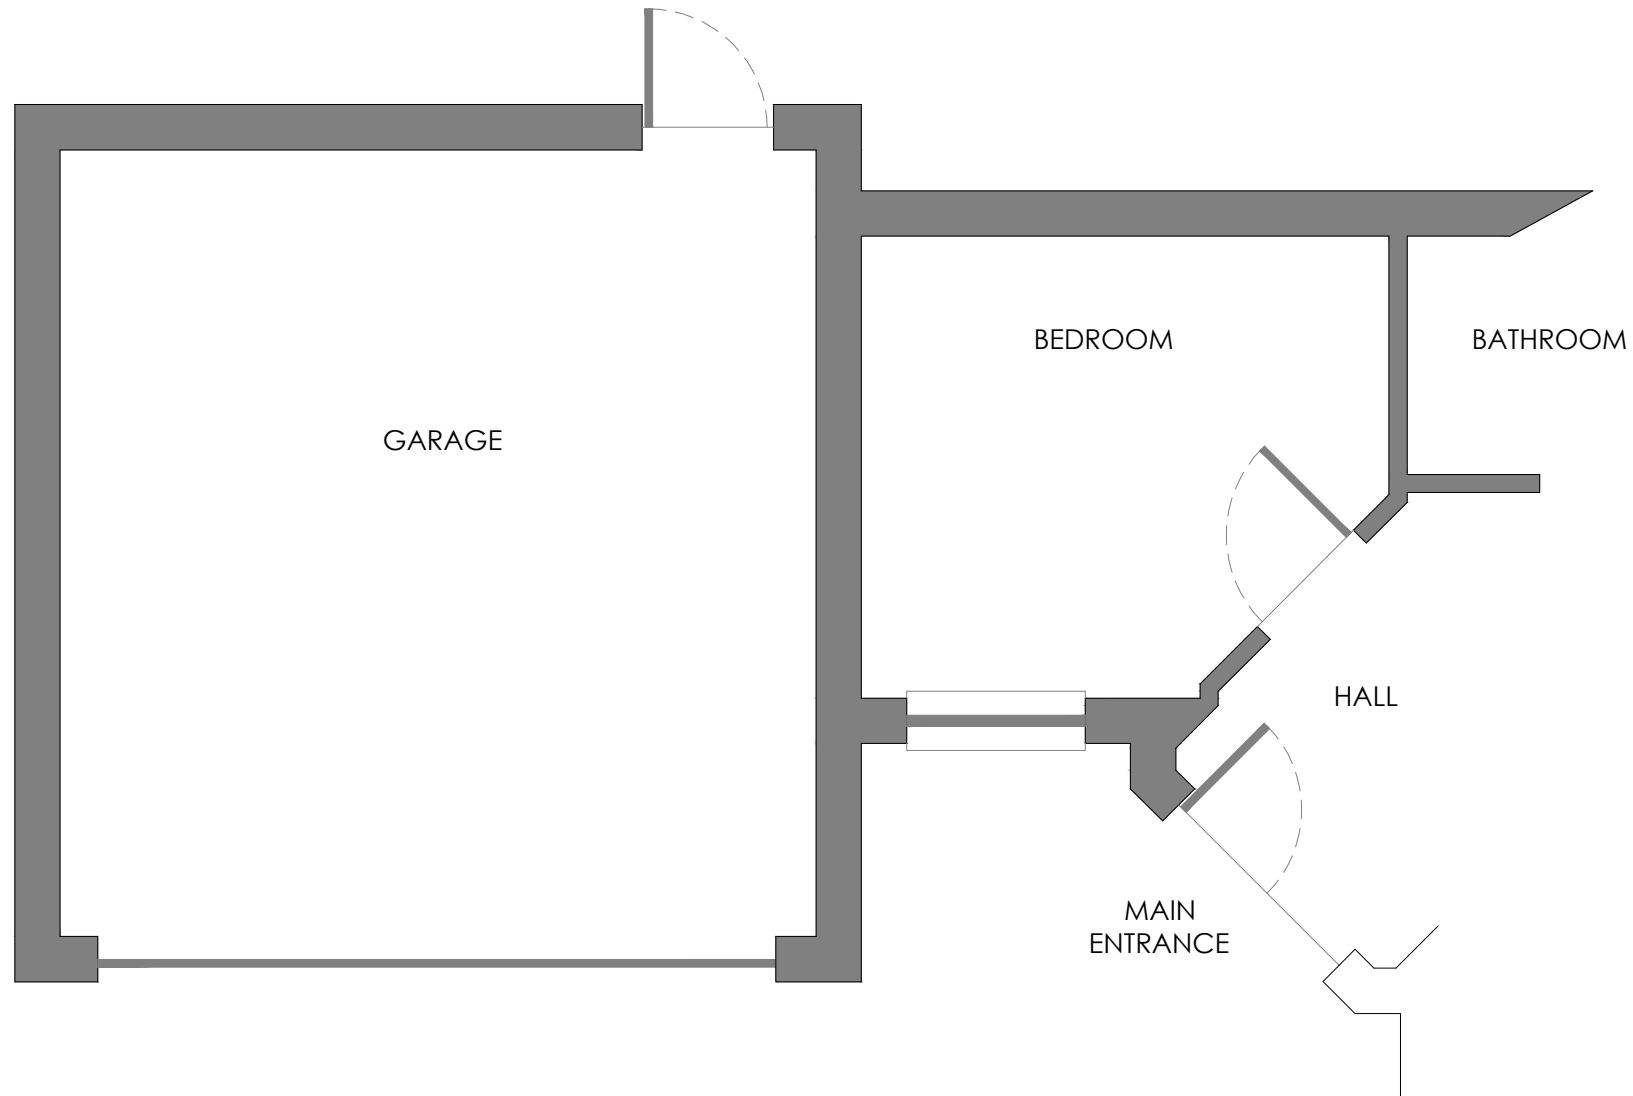

**Existing floor plan**  
**Ground level**  
**1:100**

