


ROOF OUTLINE SHOWN AS  
SOLID BLACK LINE ON-TOP OF  
GROUND FLOOR PLAN

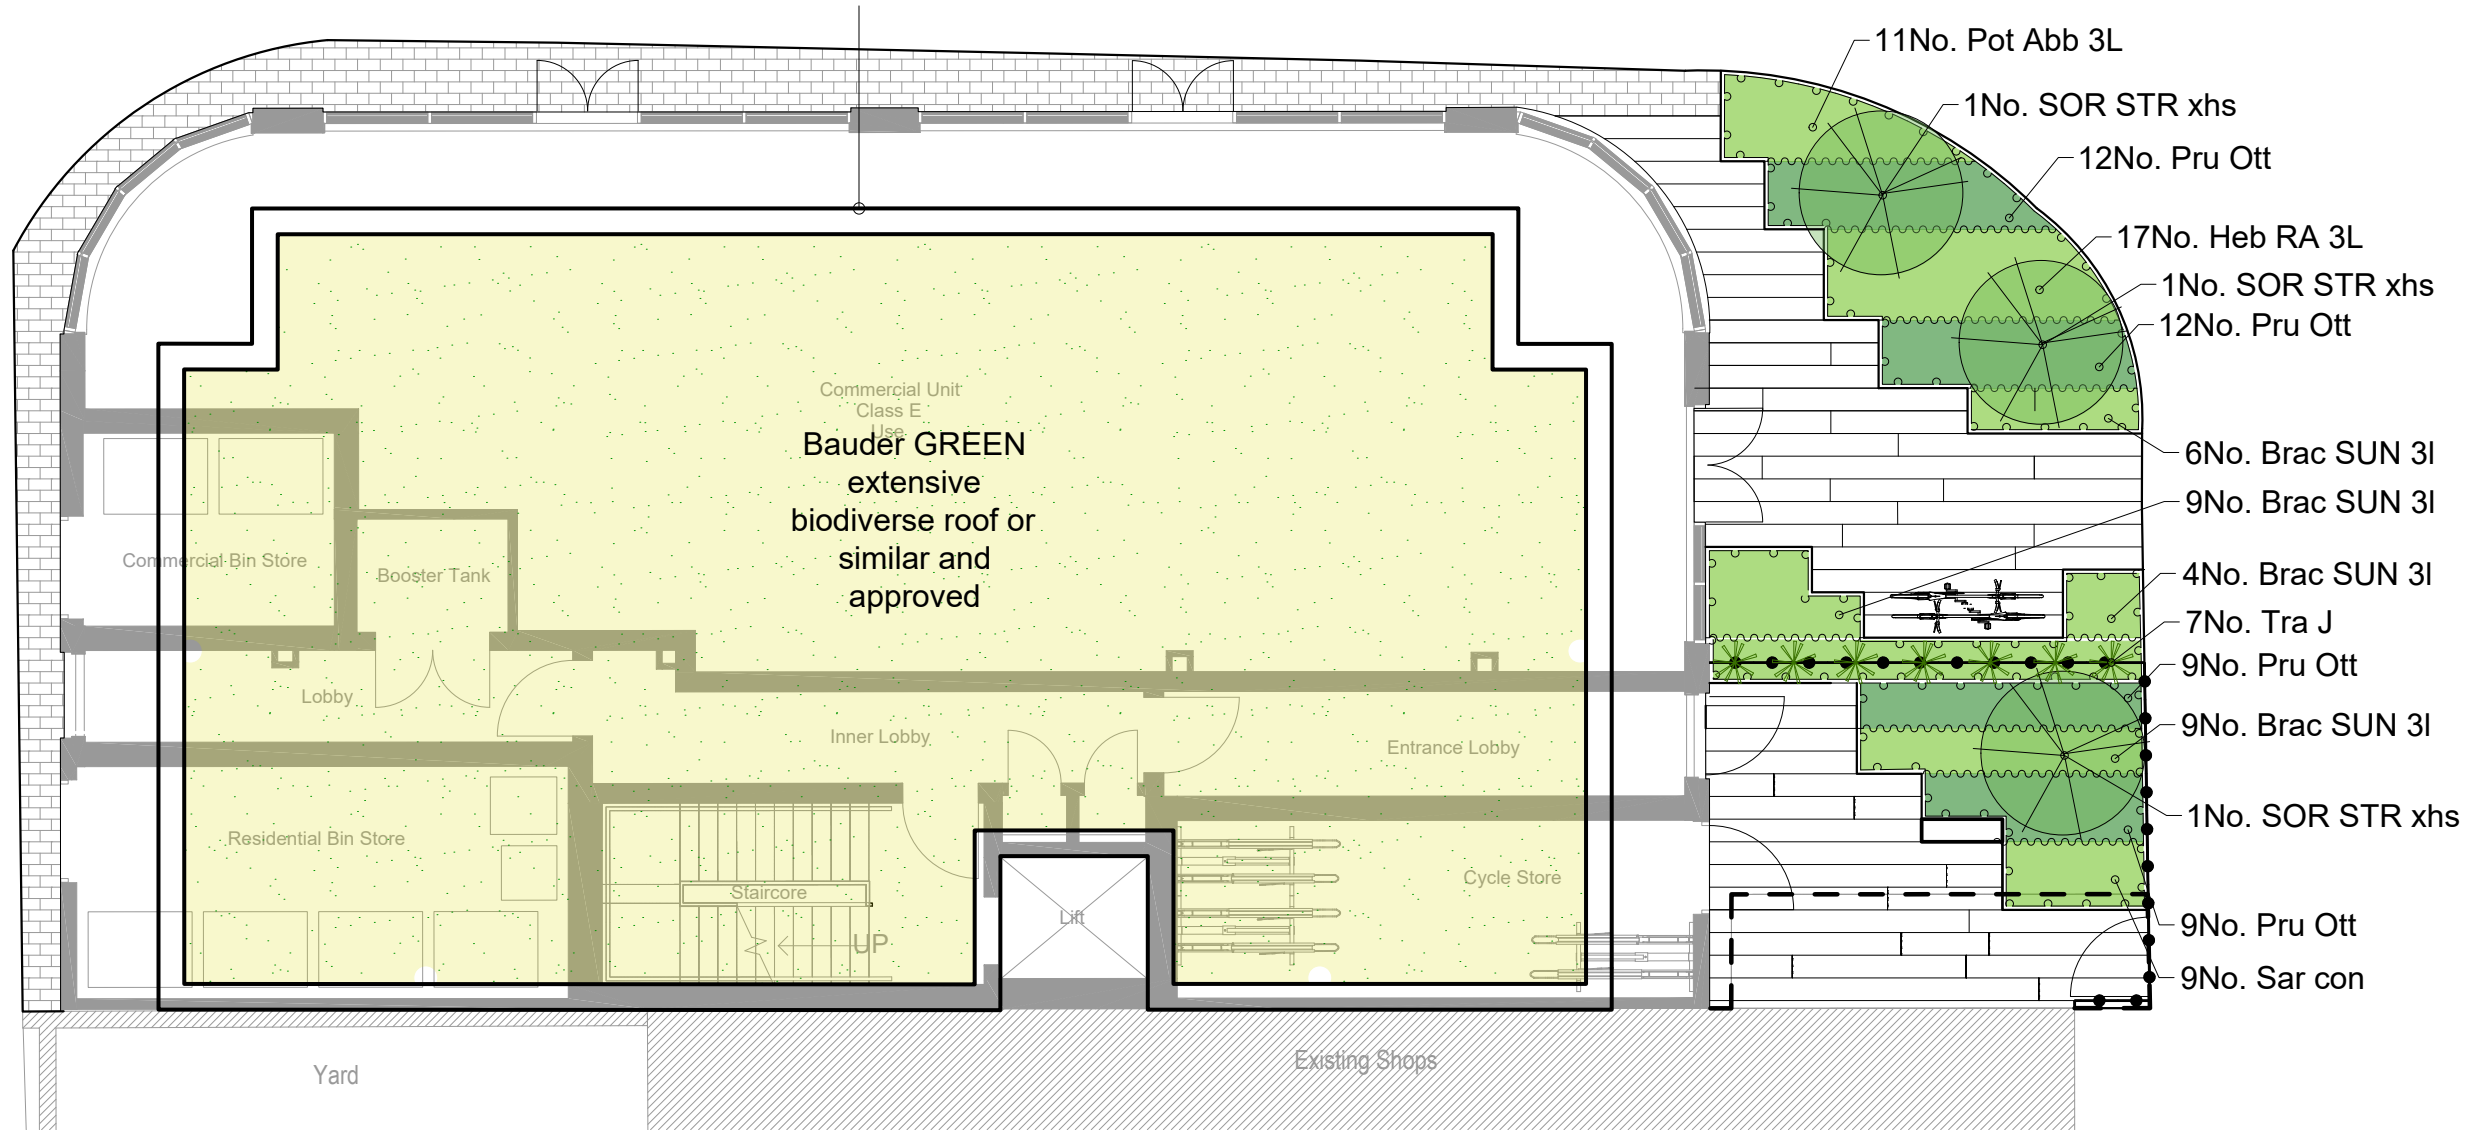

PLANT SCHEDULE

SHRUBS

QTY	CODE	PLANT NAME	STOCK	SIZE	SPACING	
28No.	Brac SUN 3I	Brachyglottis 'Sunshine'	C 3L	30-40cm	4/m2	RHS HIGH POLLINATOR
17No.	Heb RA 3L	Hebe "rakaiensis"	C 3L	30-40cm	3/m2	RHS HIGH POLLINATOR
11No.	Pot Abb 3L	Potentilla fruticosa "Abbotswood"	C 3L	20-30cm	4/m2	RHS HIGH POLLINATOR
42No.	Pru Ott	Prunus lauracensus "Otto Luyken"	C 3L	30-40cm	4/m2	RHS HIGH POLLINATOR
9No.	Sar con	Sarcococca confusa	C 3L	20-30cm	5/m2	RHS HIGH POLLINATOR

CLIMBERS

QTY	CODE	PLANT NAME	STOCK	HEIGHT	HABIT	
7No.	Tra J	Trachelospermum jasminoides	C 5L	80cm	Twiner	RHS HIGH POLLINATOR

TREES

QTY	CODE	PLANT NAME	STOCK	FORM	GIRTH/HEIGHT	
3No.	SOR STR xhs	Sorbus aucuparia "Streetwise"	RB	STD	14-16cm	RHS HIGH POLLINATOR

- Refer to specification for further information.
- All plants to be completely hardened off
- Substitutions to be agreed with Landscape Architect.



Brachyglottis 'Sunshine'  
Maintained at 600mm high




Hebe "rakaiensis"  
Maintained at 600mm high



Potentilla fruticosa "Abbotswood"  
Maintained at 600mm high



Prunus lauracensus "Otto Luyken"  
Maintained at 600mm high

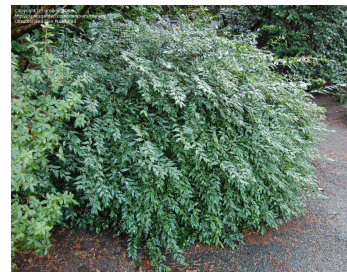


Sarcococca confusa  
Maintained at 600mm high



Trachelospermum jasminoides  
Along fence line



Sorbus aucuparia  
"Streetwise"

 

REV	DESCRIPTION	BY	DATE

**STUDIO LOCI**  
Studio Loci  
(Trading name of LDC Ltd)  
The Charcoal House  
GU48NG  
01483 573817  
www.studioloci.eu

Scale @A3	Project Title Southerhay, Basildon
Drawn by AF Checked by	Client Hermitage Design and Build Ltd
<b>PLANNING</b> Drawing Number internal 10505-PP-01	Drawing Number 23021-LDC-XX-XX-DR-L-0002 Revision C1

# PLANTING PLAN