

Copyright Notice:
 This drawing is the copyright of Design Studio - North LLP
 and shall not be reproduced without permission. © 2024

General Notes

Stone cleaned to match existing

New window to match existing

Repair existing fascia

Roller shutter

Floor raised to match adjacent

Solid black stall riser panel.

No.	Revision / Issue	Date



DESIGN STUDIO NORTH
ARCHITECTS

17-19 Stott Hill Cathedral Quarter Bradford BD1 4EH
 Tel : (01274) 727745 - Fax : (01274) 726817
 Email : mail@ds-n.co.uk

Issue Purpose

Planning Application

Client
Mr. H. Rahim

Project
Change of Use, New Shop Front & Rear Extension to 366 Leeds Road Bradford BD3 9QX




Dwg. Title
Existing and Proposed Elevations Roller Shutter Extension

Dwg. No. 430-002-1003	Rev.
Scale 1:100 & 1:50 @ A3	Date January 2024
Drawn by SO	Checked AMP

Existing Front Elevation
1:100

Proposed Front Elevation
1:100

Proposed Roller Shutter Section
1:50

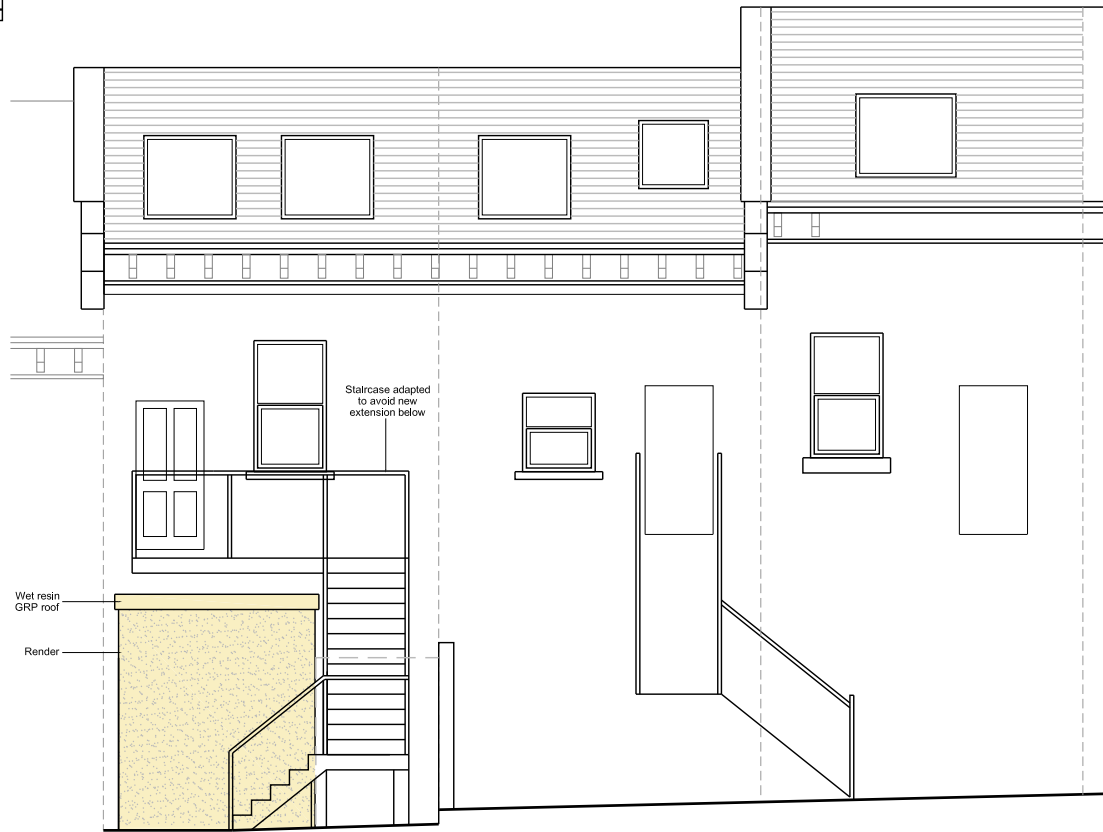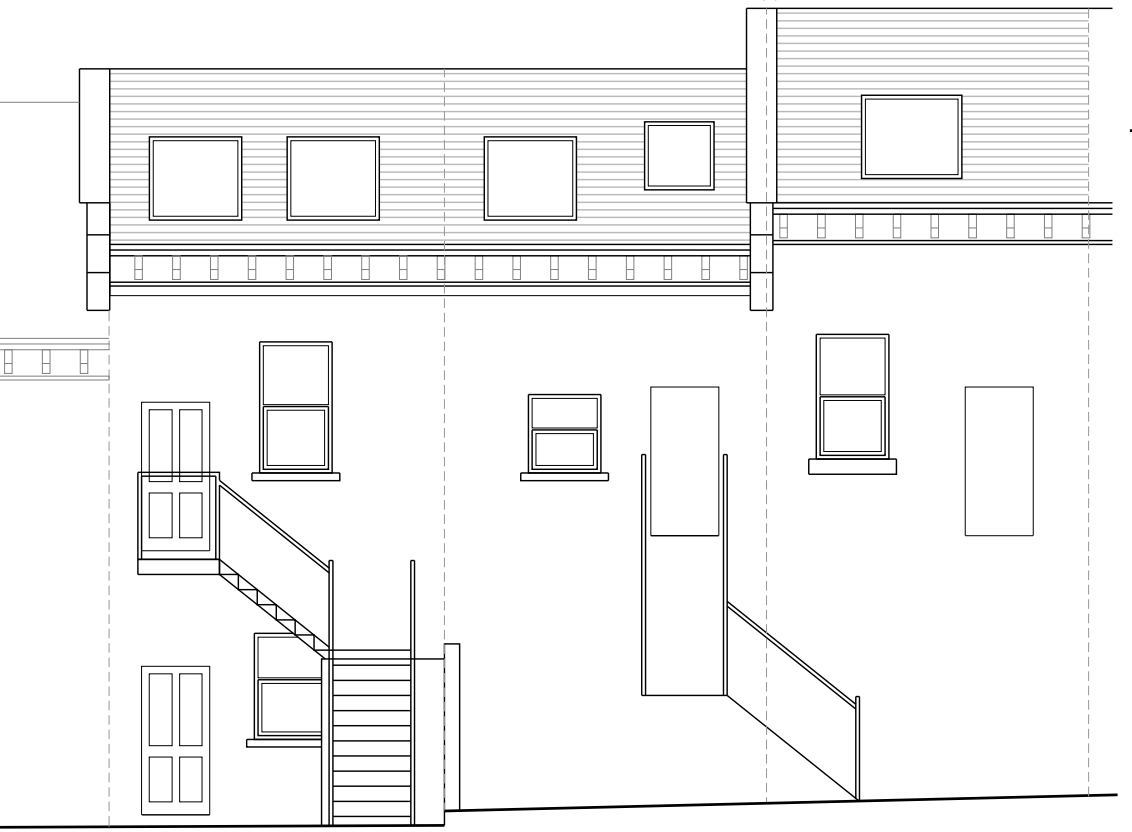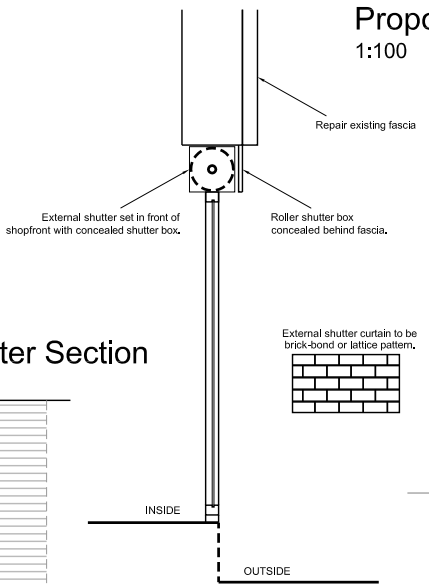

Existing Rear Elevation
1:100

Proposed Front Elevation
1:100