



1 Existing Plan
Scale: 1:50

0 1.0 1.5 2.0 2.5 3.0 3.5 M

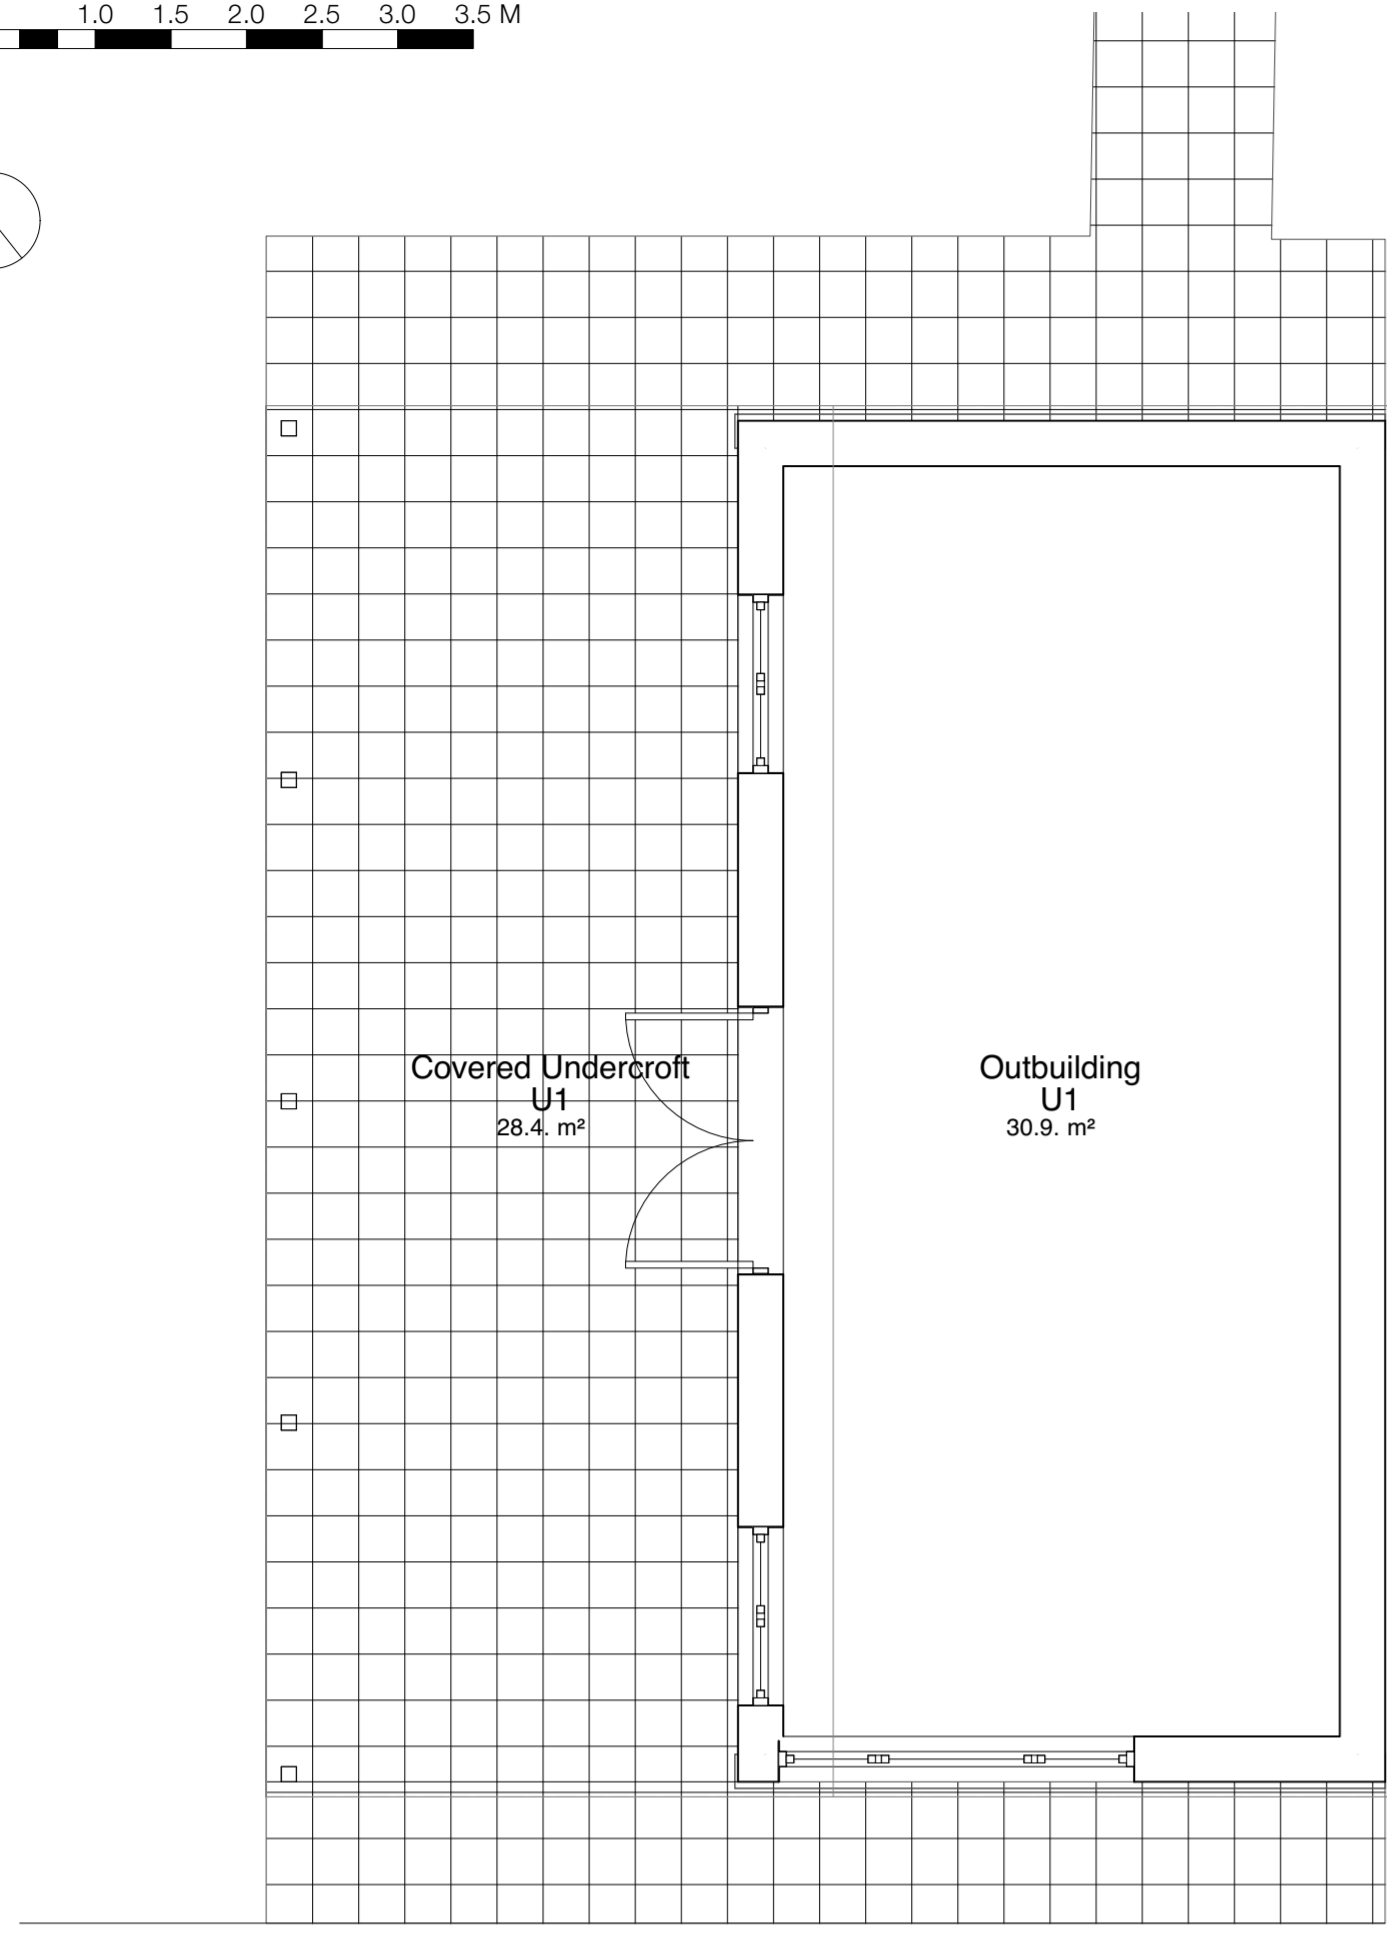


2 Proposed Plan
Scale: 1:50

0 1.0 1.5 2.0 2.5 3.0 3.5 M

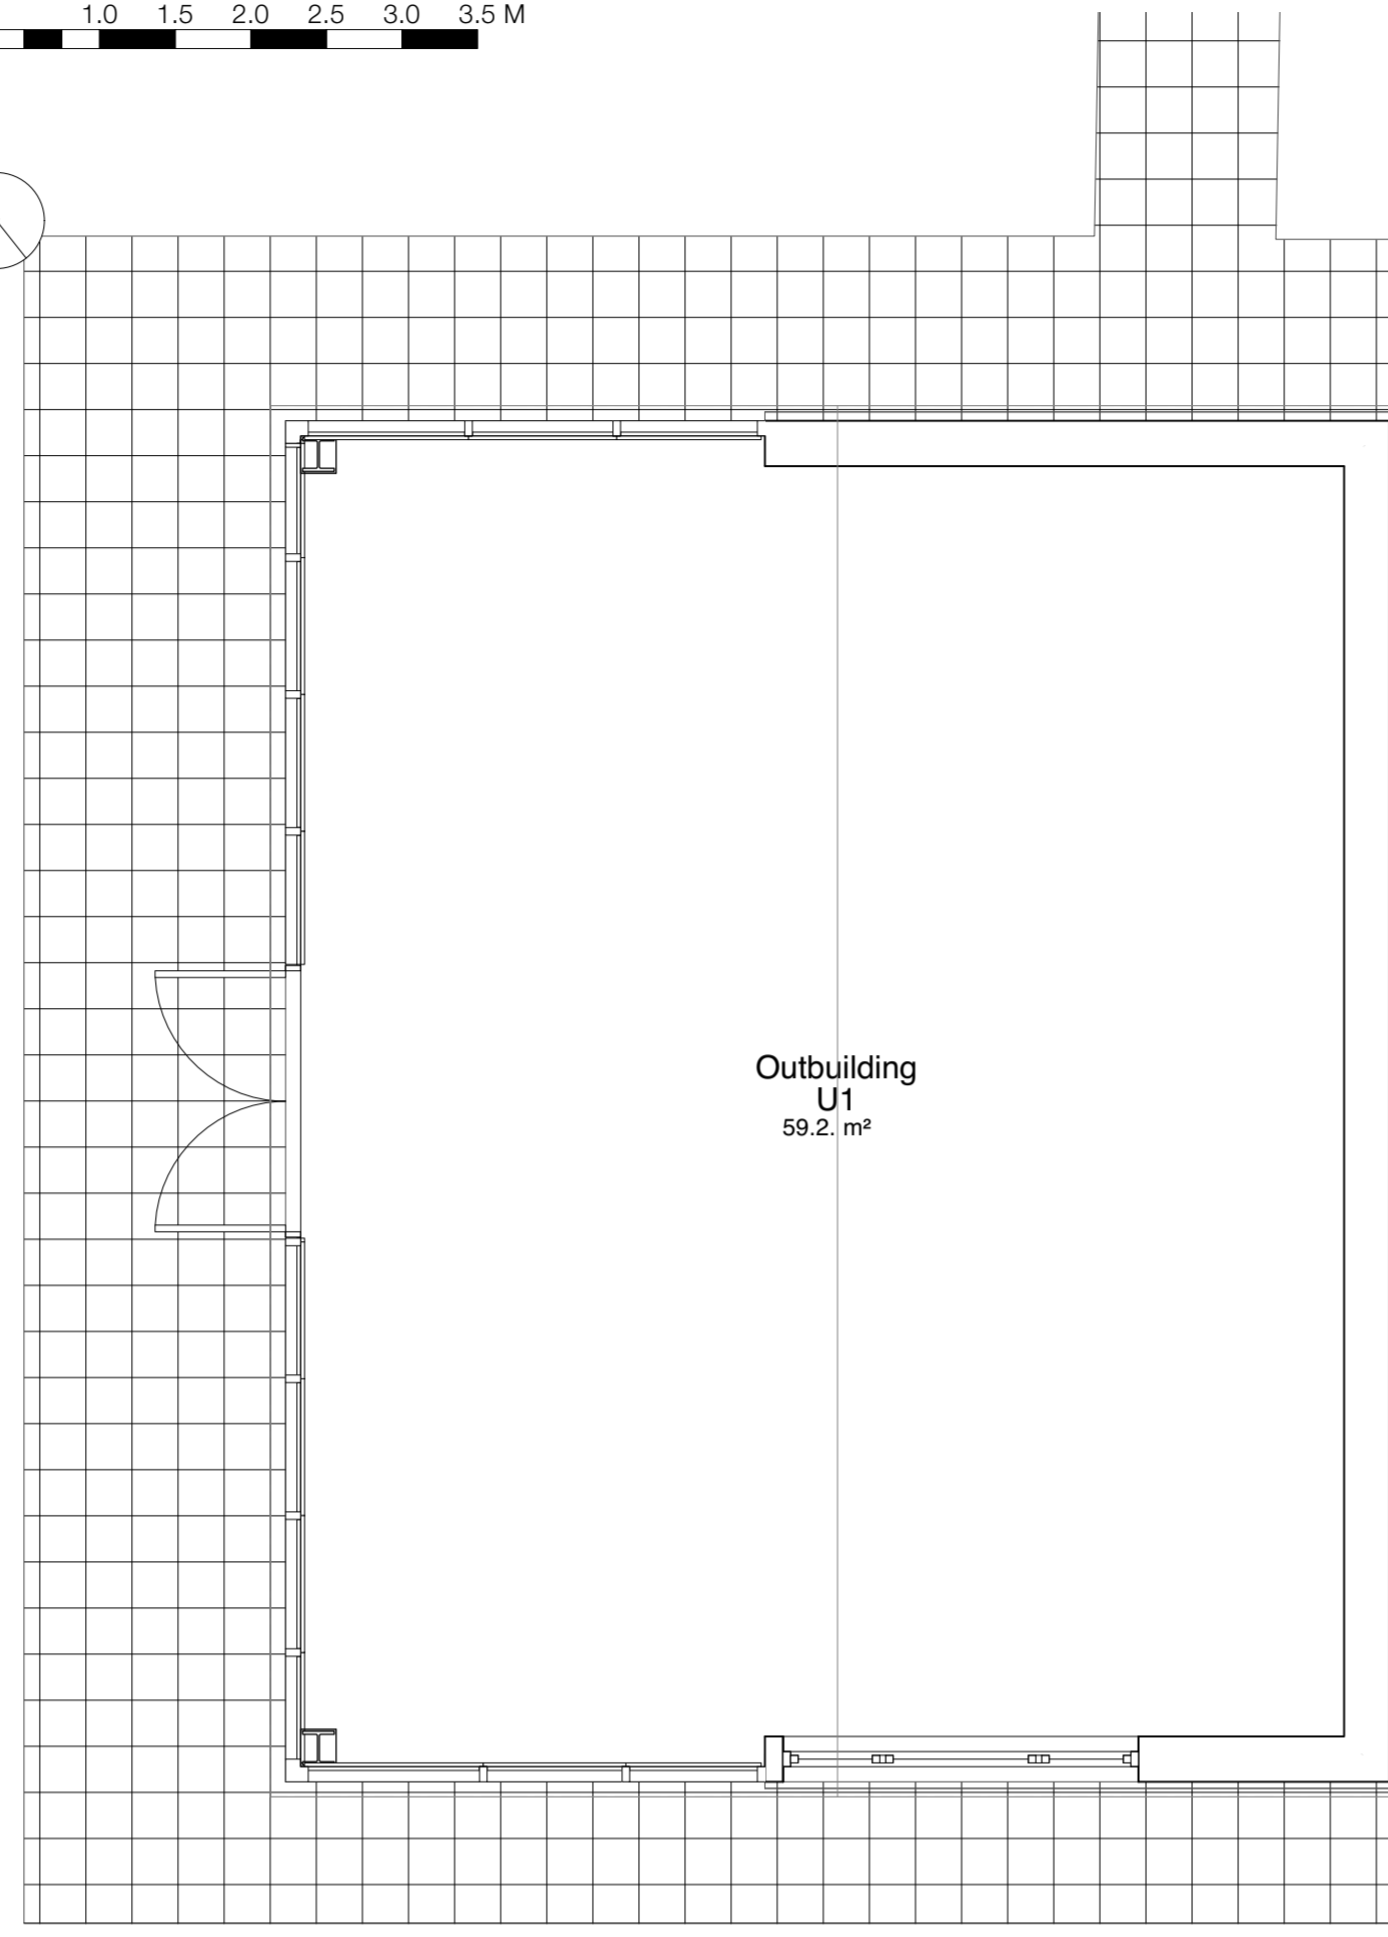


3 Proposed Roof Plan
Scale: 1:50

0 1.0 1.5 2.0 2.5 3.0 3.5 M

 


4 Proposed Block Plan
Scale: 1:200


0 5.0 7.5 10.0 12.5 15.0 M

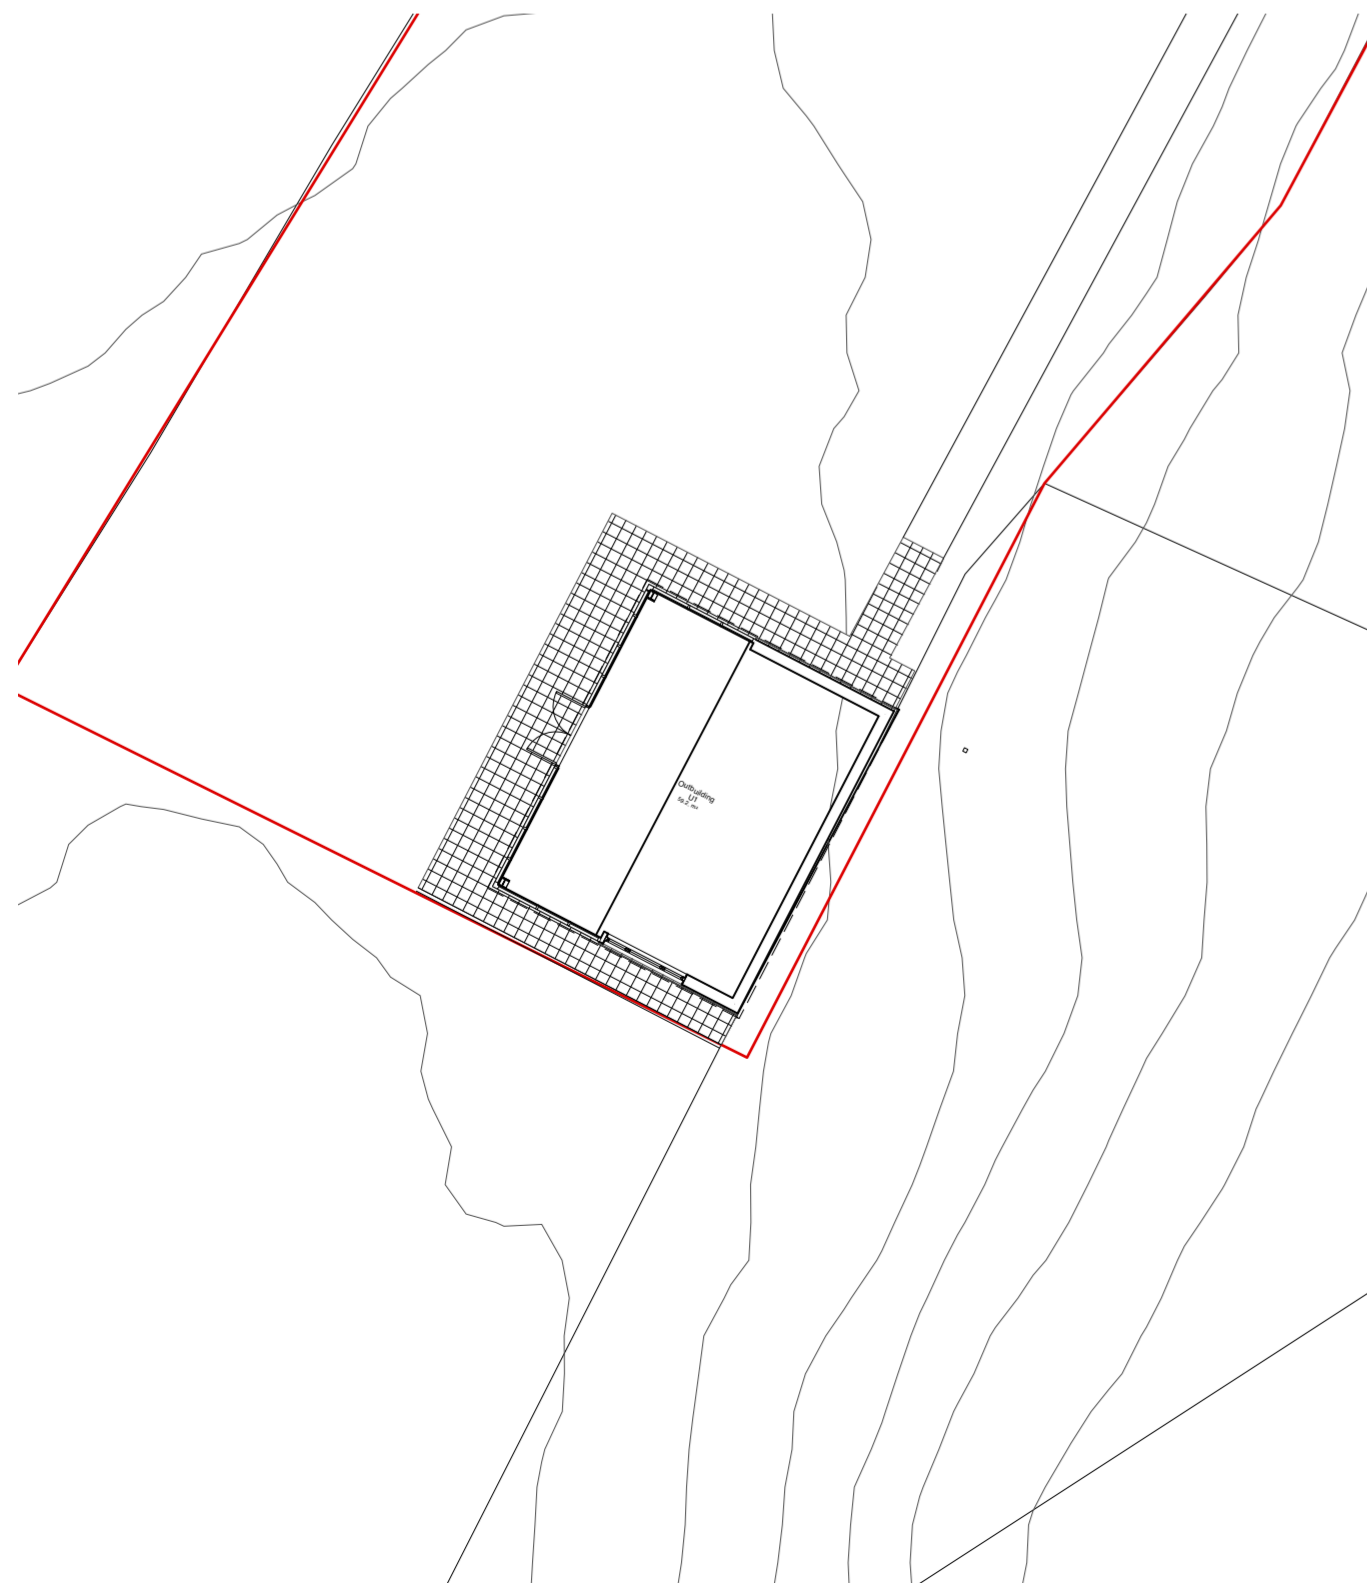


5 Existing West Elevation
Scale: 1:50

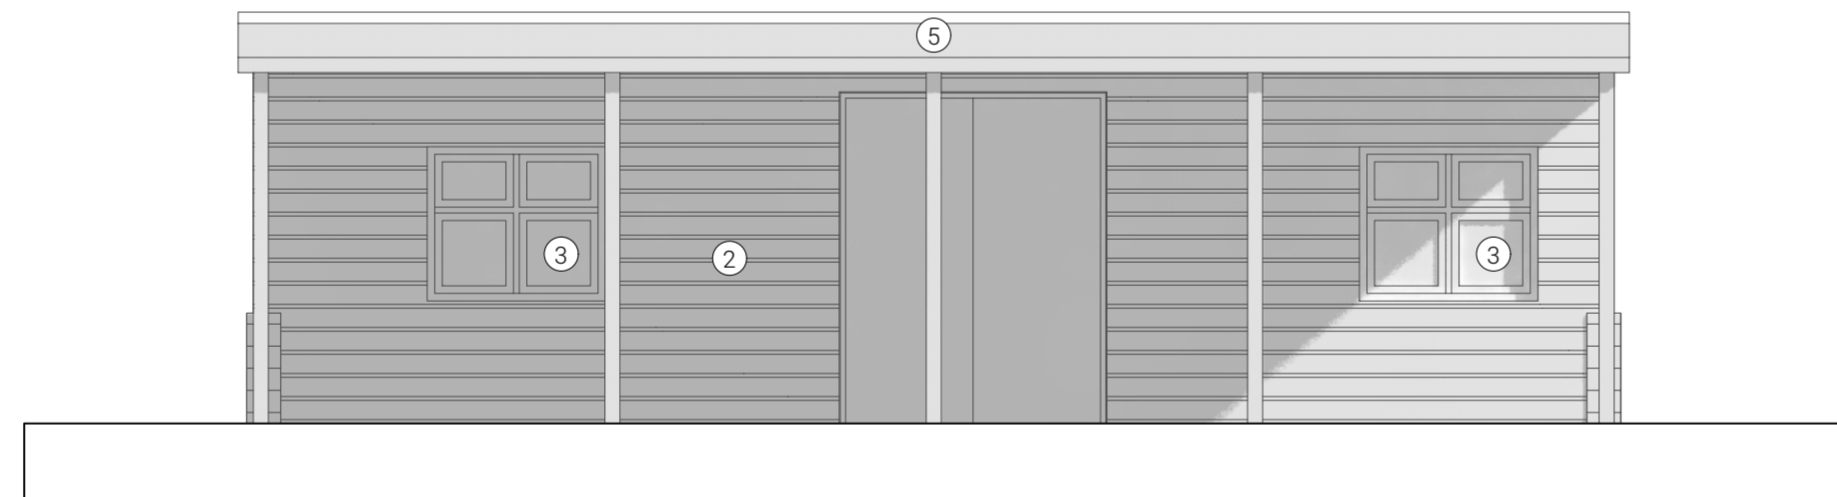


7 Existing South Elevation
Scale: 1:50

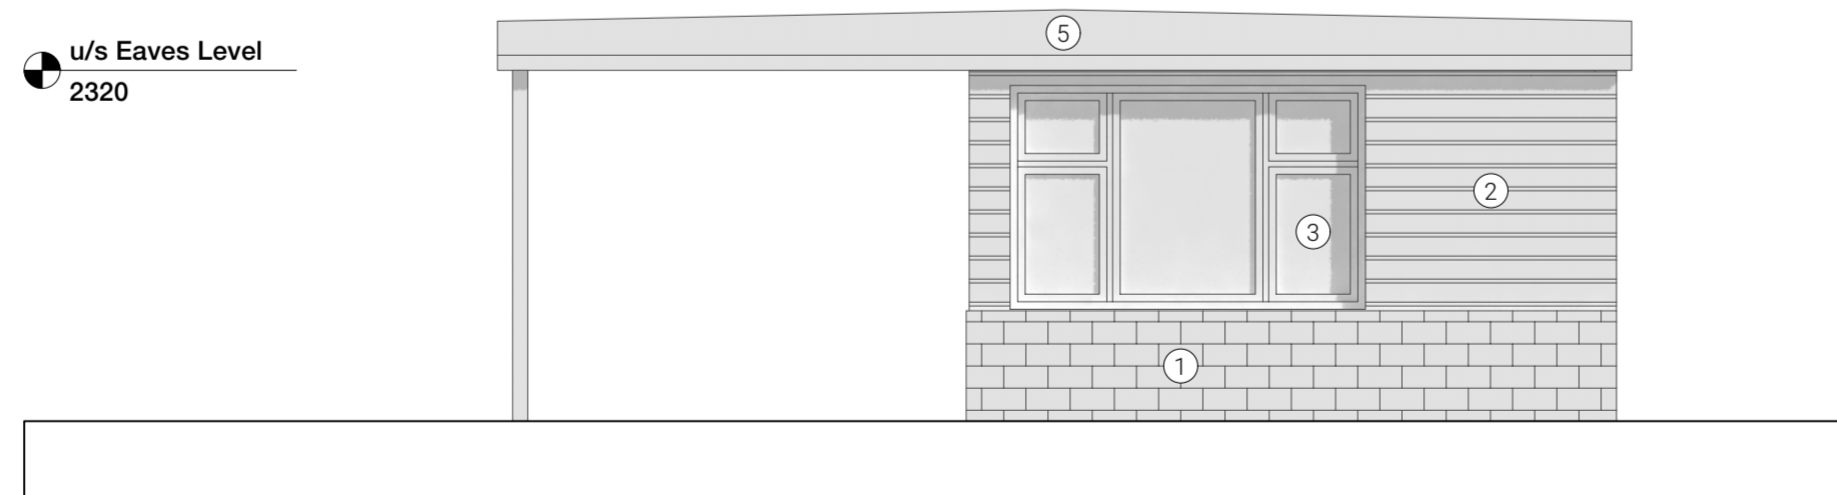


9 Existing North Elevation
Scale: 1:50

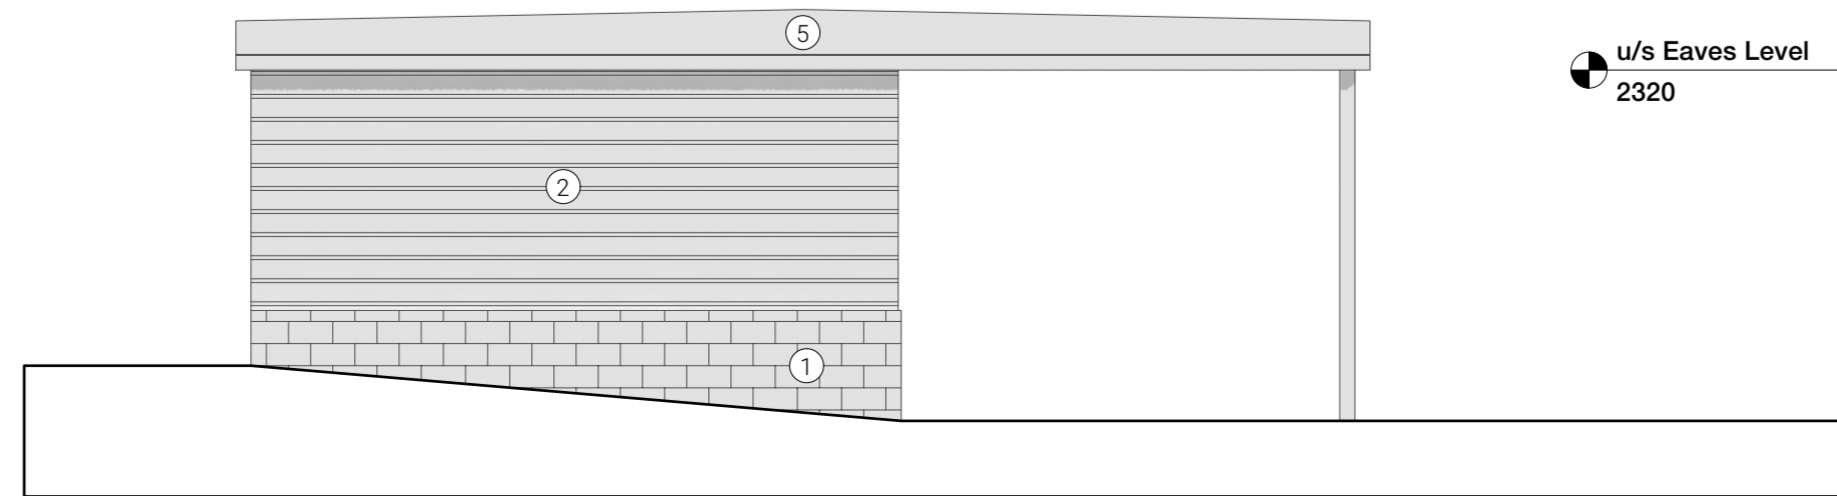


6 Proposed West Elevation
Scale: 1:50

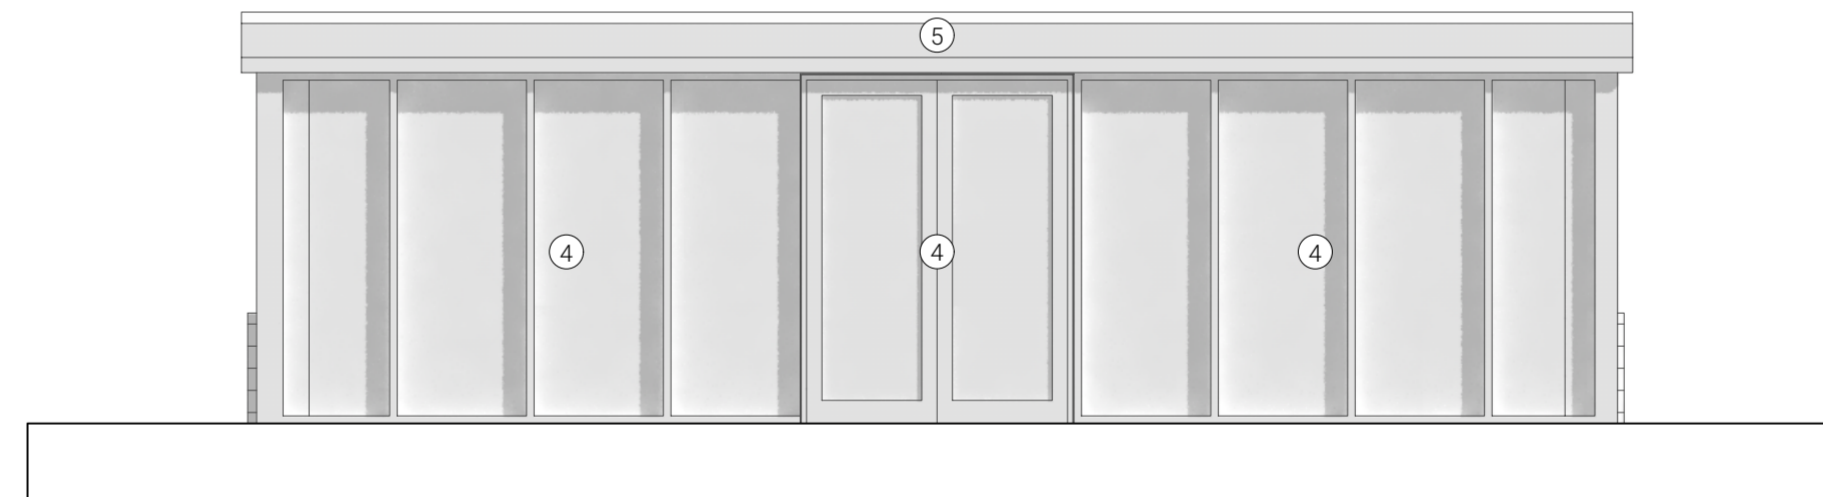

8 Proposed South Elevation
Scale: 1:50

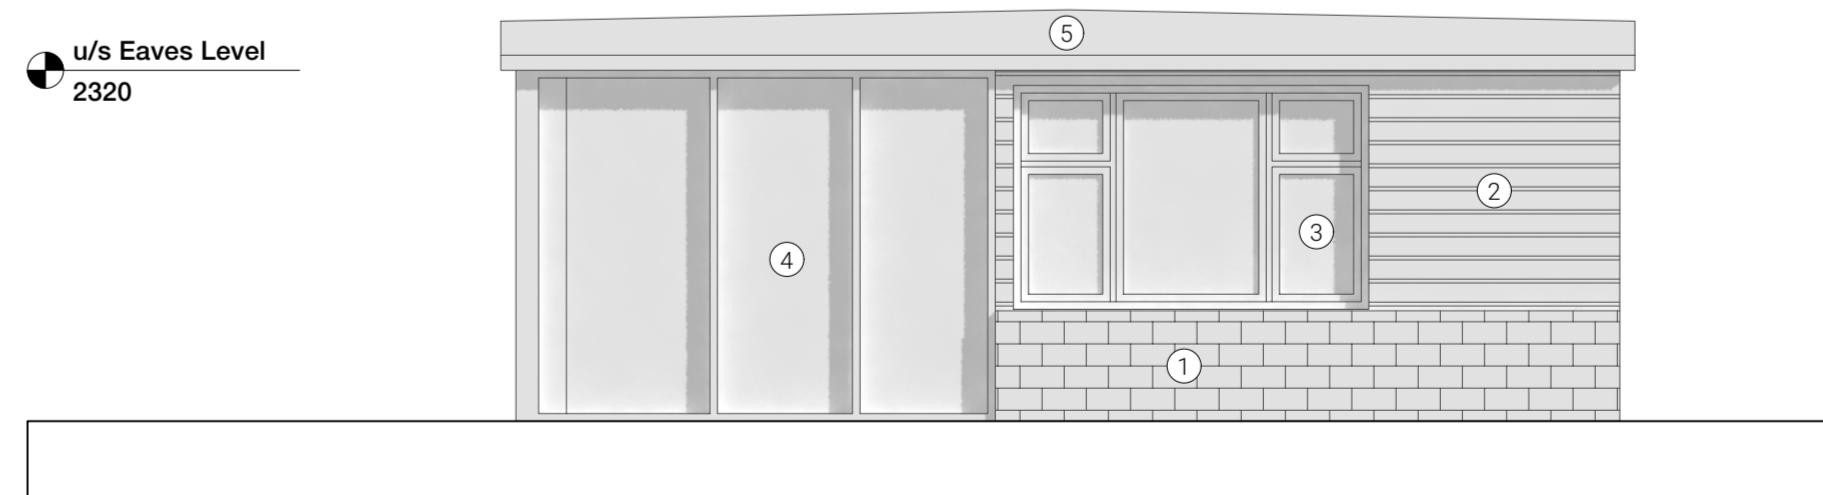

10 Proposed North Elevation
Scale: 1:50

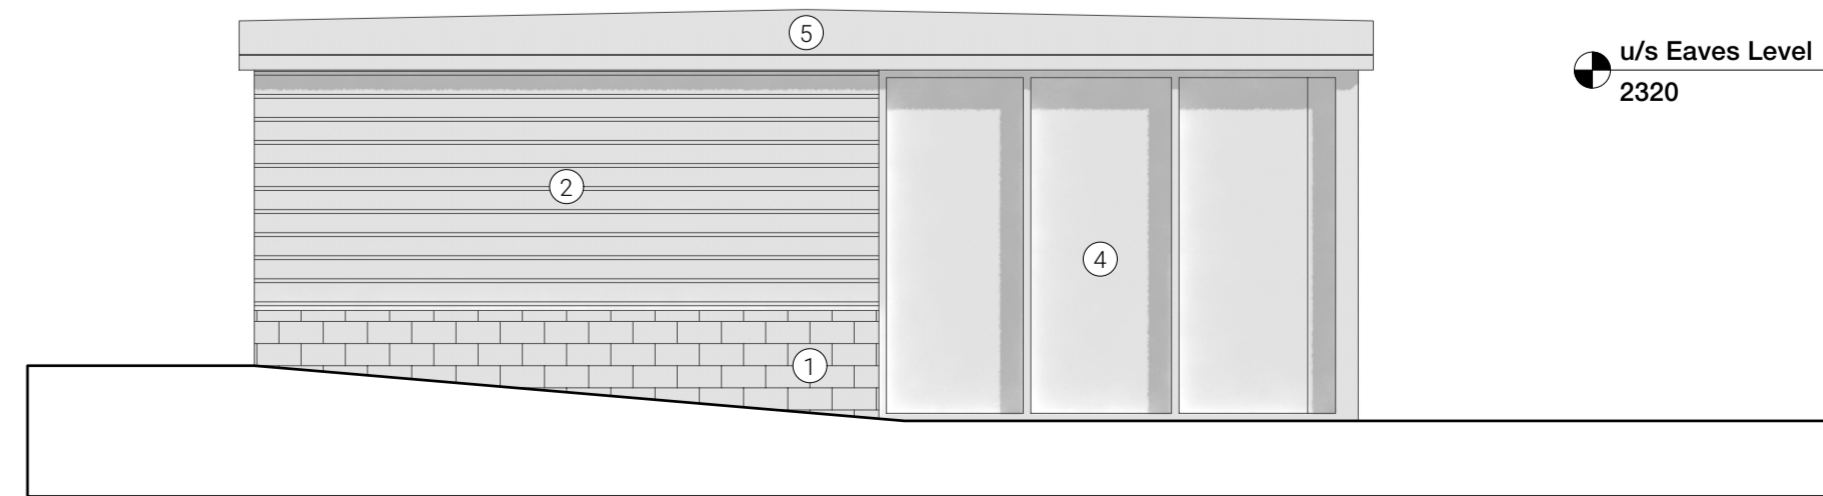

- EXTERNAL FINISHES KEY:**
- FAIR-FACED CONCRETE BLOCKWORK
 - WEATHERBOARD CLADDING
 - UPVC WINDOWS AND DOORS
 - UPVC / WHITE PPC ALUMINIUM WINDOWS AND DOORS
 - FELT ROOF
 - -
 - -
 - -
 - -

REV	DATE	DESCRIPTION
1	21.03.2024	Validation Queries
0	26.02.2024	First Issue

GENERAL NOTES

Stephen Alderdice Studio

99 Hutton Drive, Hutton
Brentwood, Essex
CM13 2TB
+44 73 8085 3234
architect@stephenalderdice.com

Stephen Alderdice Ventures Limited
Company Registration No: 11125034

8 Applegate, Brentwood, CM14 5PL
New Glazing to Outbuilding

Enachi

General Arrangement Drawing 478 | 100
Location Plan,
Existing Drawings,
Proposed Drawings.

- Briefing
- Concept
- Design
- Technical
- Pricing
- Construction
- Comment
- Approval
- Information