



Portacabin Floor Plan

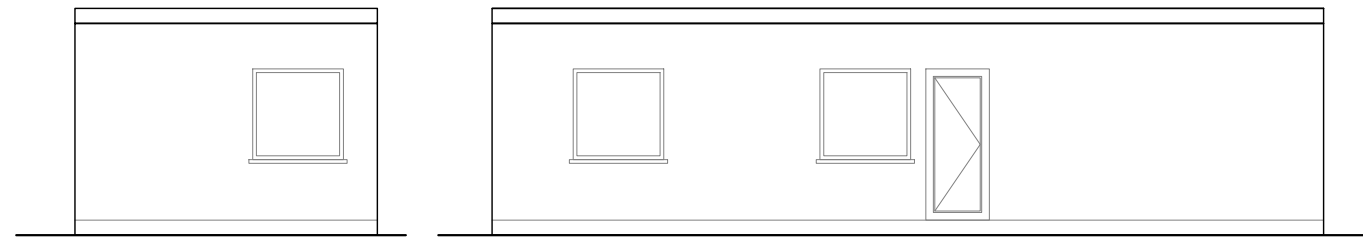


Side elevation

Front elevation

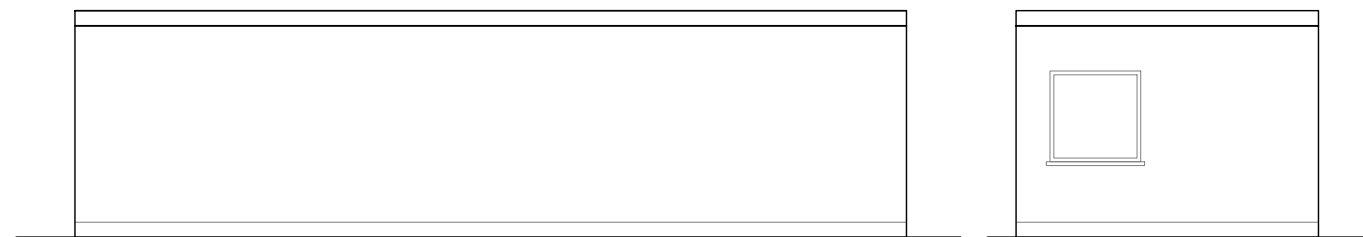

Rear elevation

Side elevation

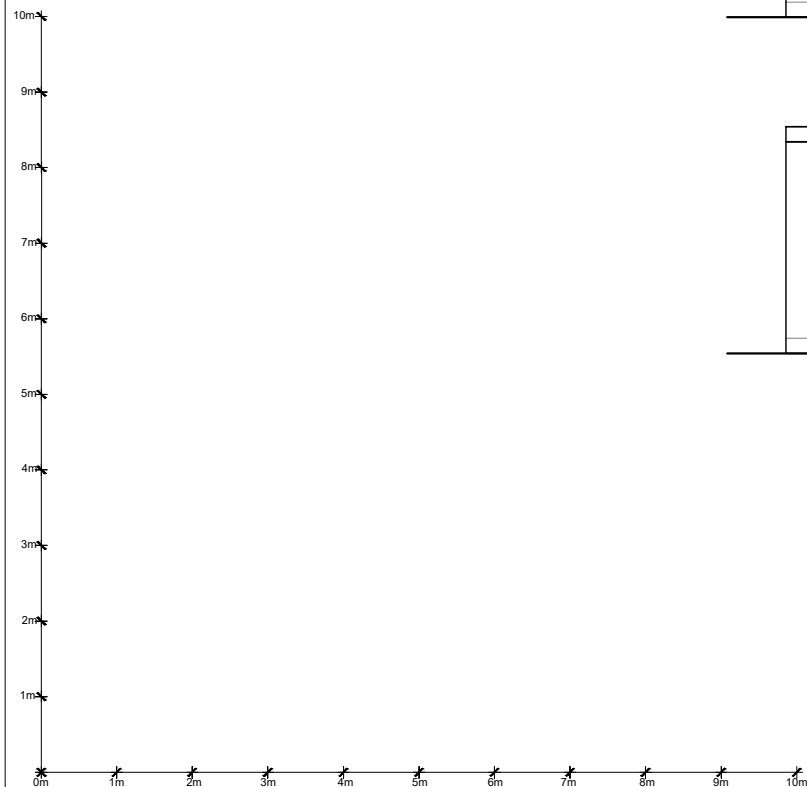

project Proposed Portacabin	
site Oak Villa Wash Lane, Potters Bar EN6 3QA	
date March 2024	scale 1:100 @ A3
All dimensions are to be checked on site.	
drawing number 3154/24	