
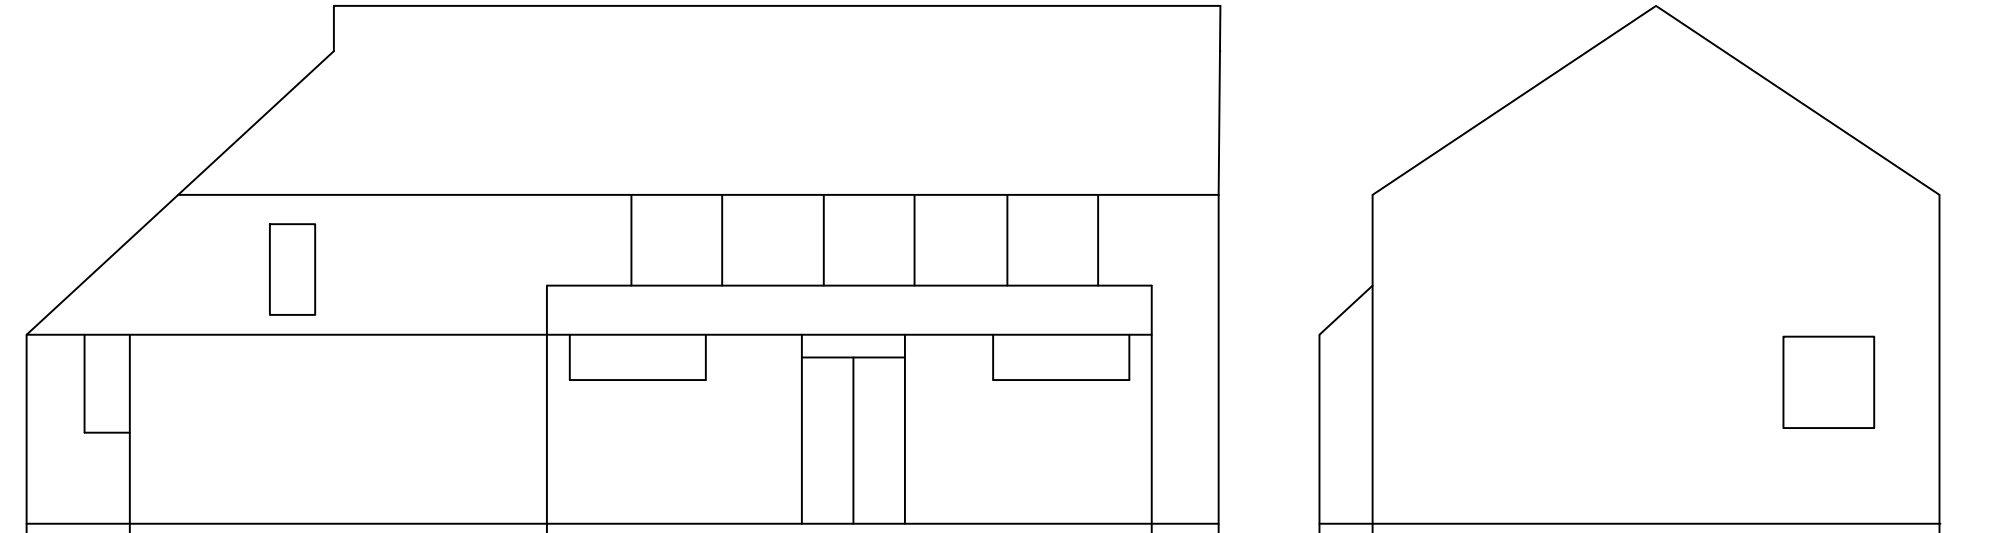


existing side elevation

existing rear elevation

- 114 mutton lane, potters bar - scale 1:100

 

existing front elevation

existing side elevation