




© This drawing is the property of CMIA Architecture Limited and must not be copied or reproduced in full or in part without express written permission. DO NOT SCALE. Use figured dimensions only. All dimensions to be verified on site prior to commencing construction.

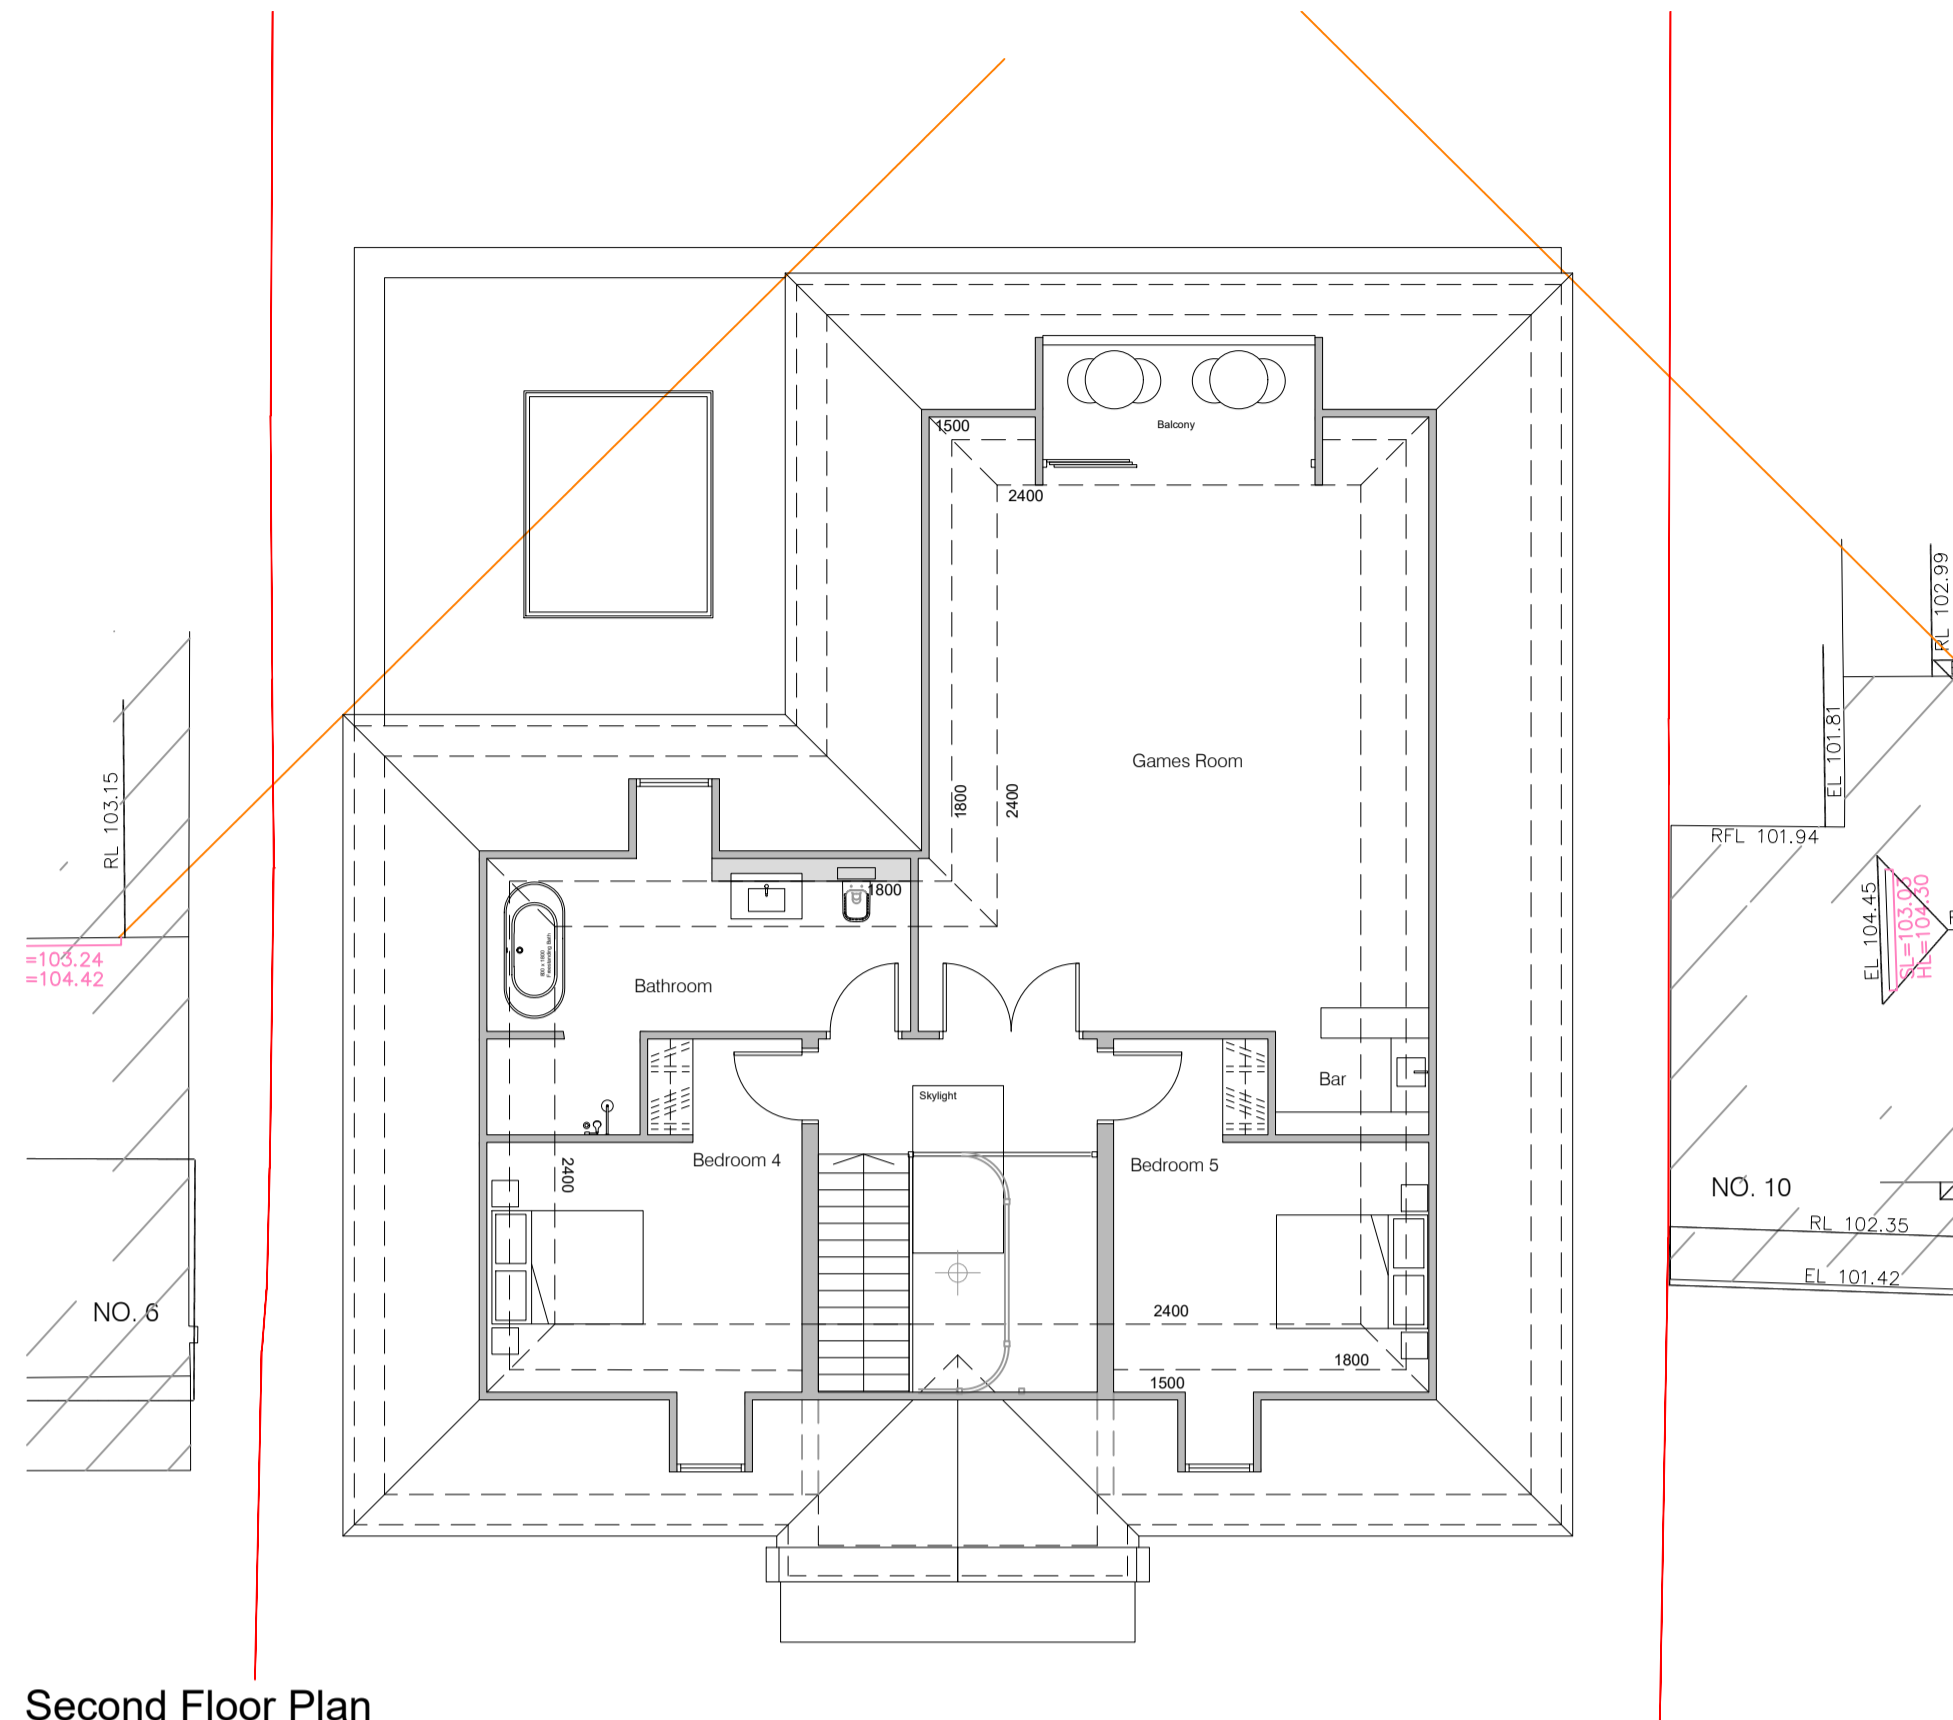


Second Floor Plan

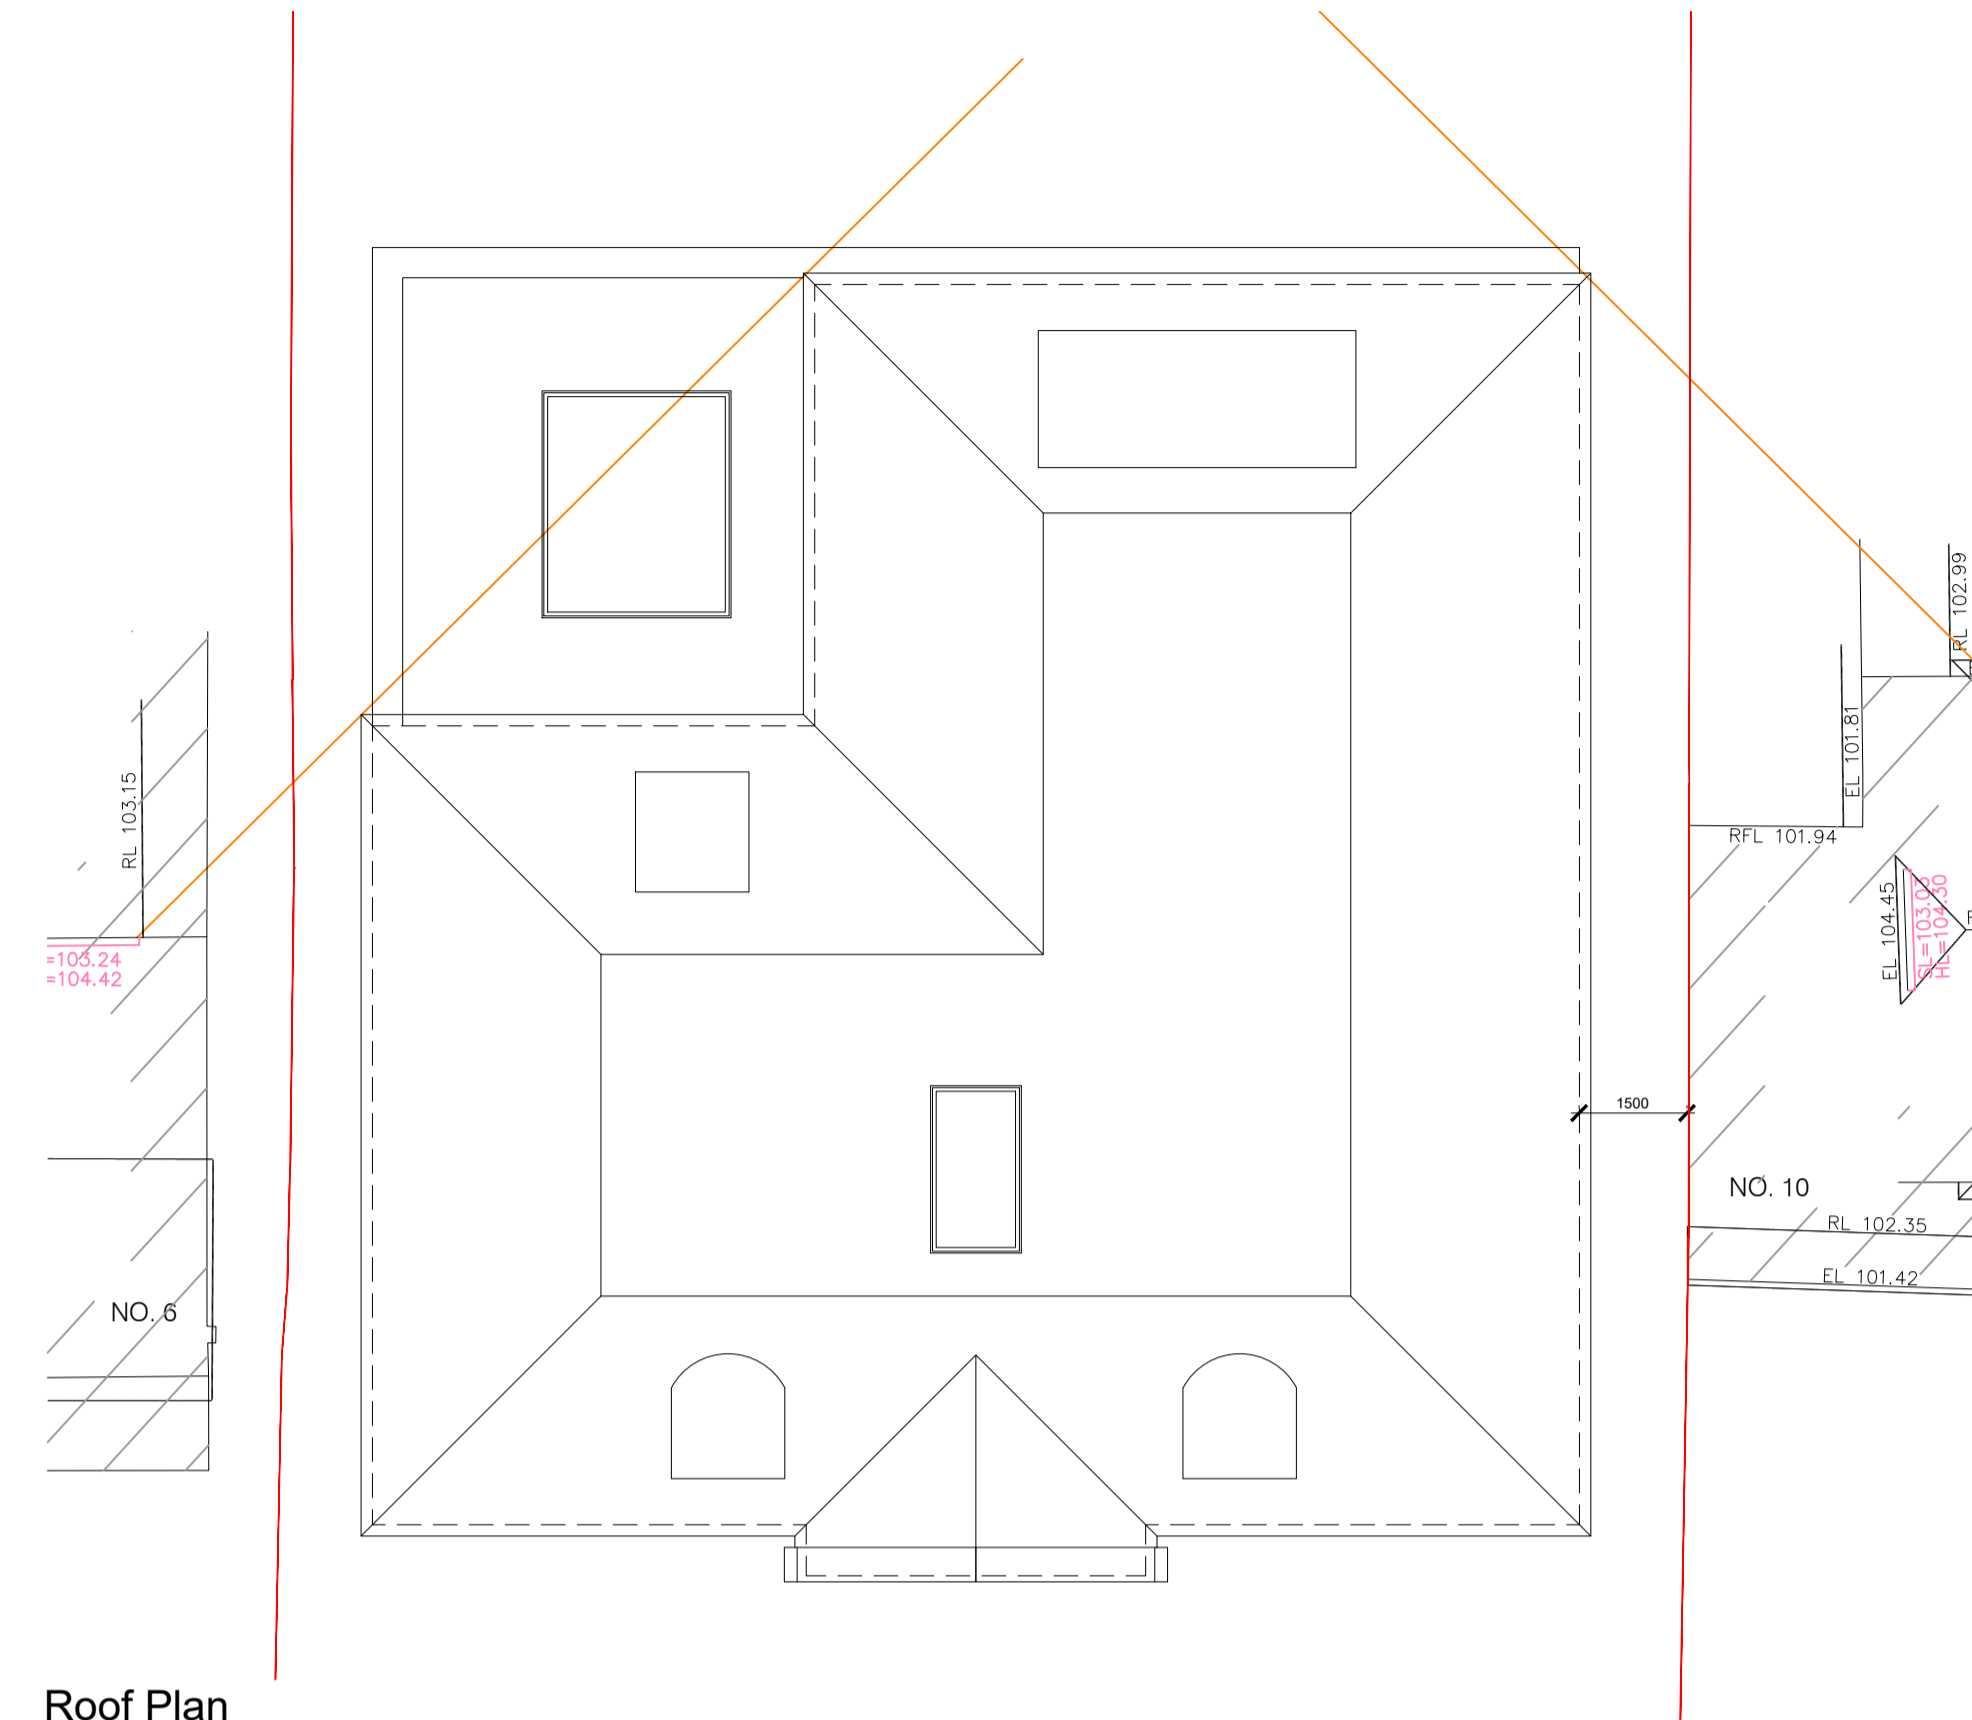

Roof Plan

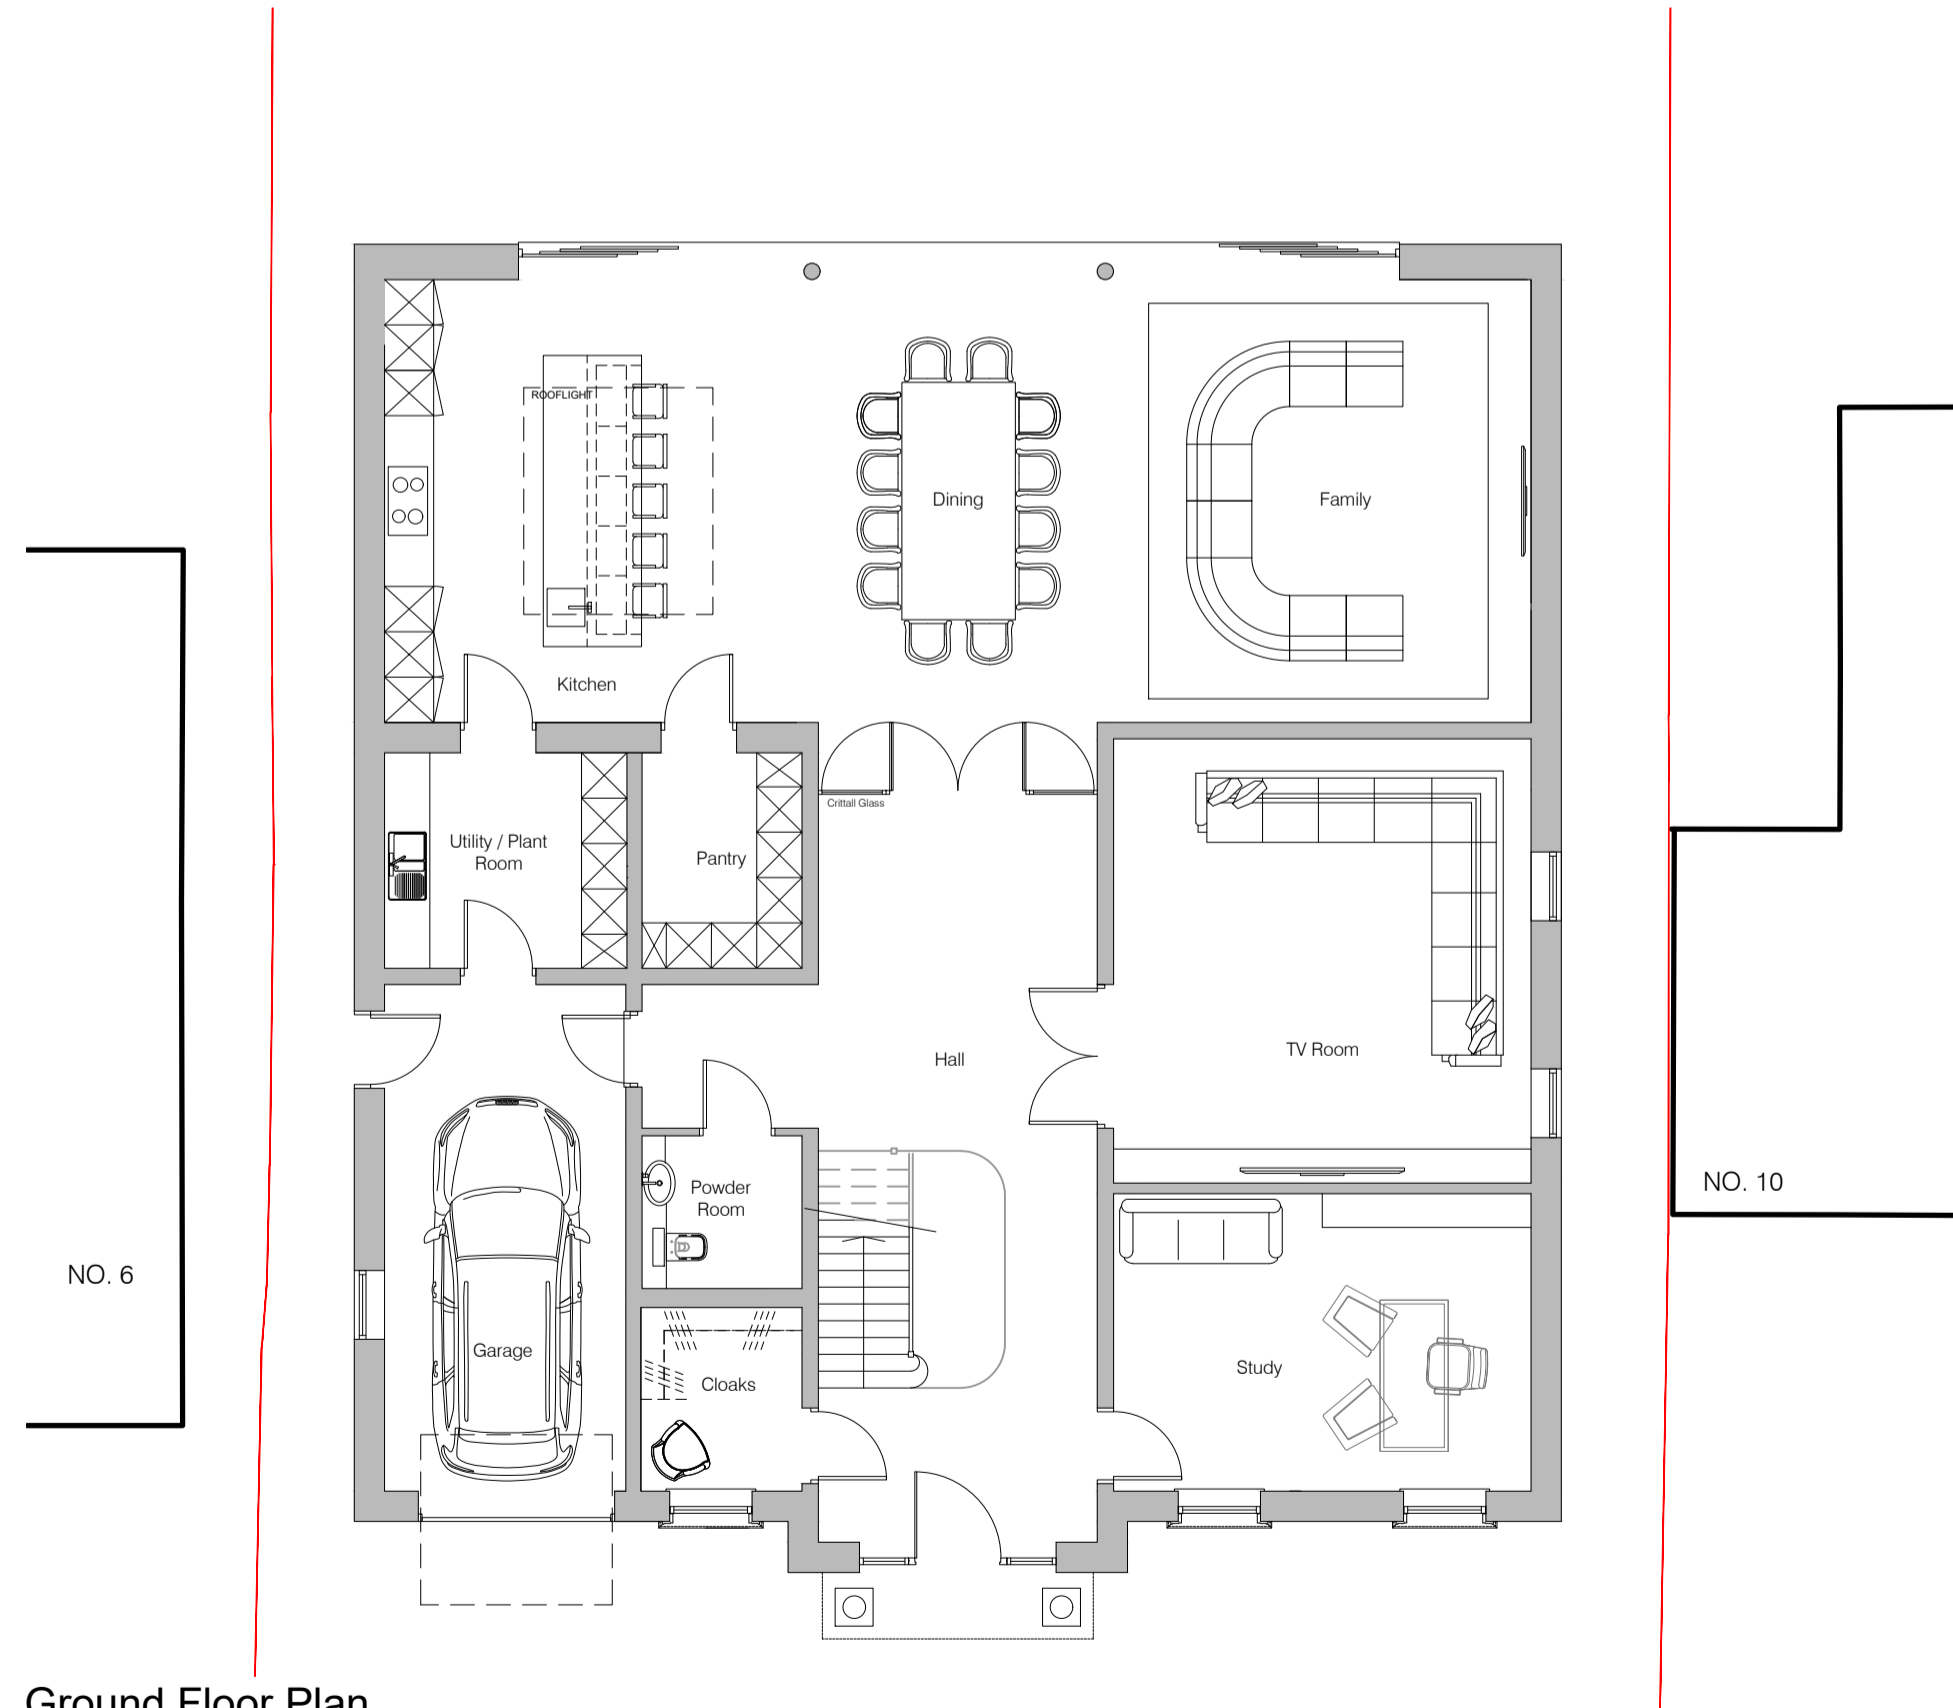

Ground Floor Plan

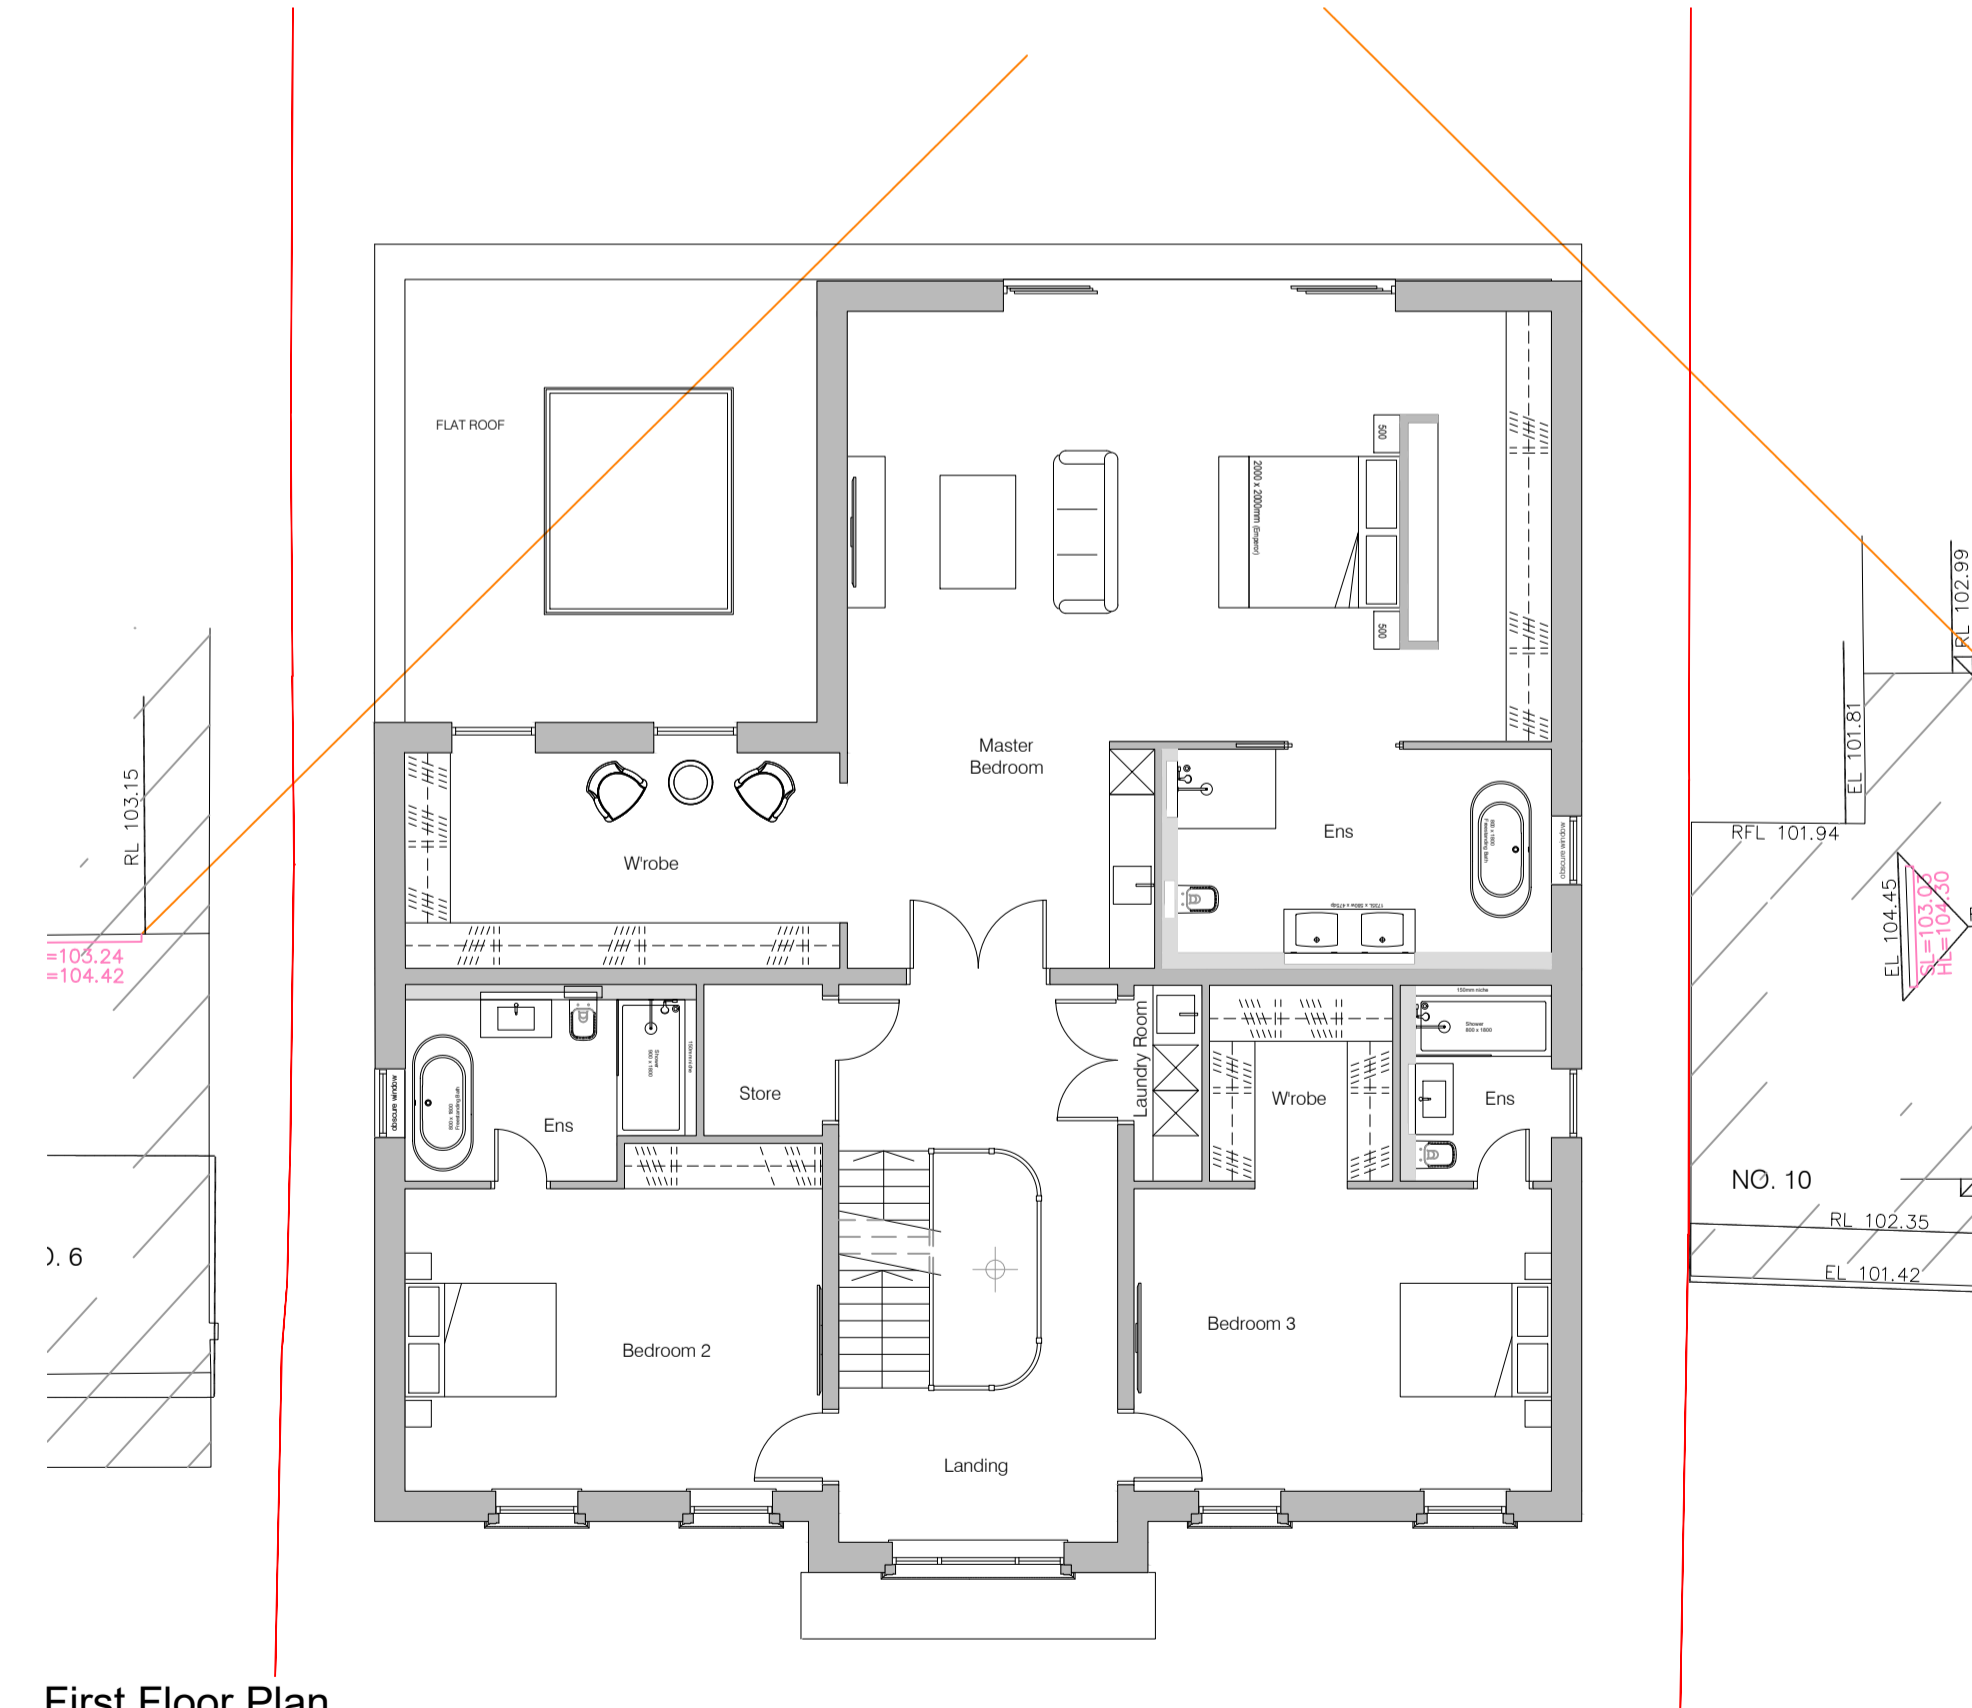

First Floor Plan

REV	DESCRIPTION	DATE
A	Planning Application	15.02.2024

STATUS: PLANNING

Client: Mr Daniel Berko
 Project: 8 Williams Way, Rackley, WD7 7EZ
 Title: Proposed Floor Plans
 Project No: A23-034
 Drawn By: CSJ
 Scale: 1:100 @ A1
 Dwg No: A23-034-PL001 Rev A



PLEASE NOTE: The structural, civil engineering and other non-architectural information shown on this drawing is purely for co-ordination purposes only and in no way does it take on any responsibility or liability for CMIA Architecture Ltd. For all detailed information relating to these items see the latest relevant consultants drawings, specification and full design information.