



**1 Existing Roof**  
1 : 100

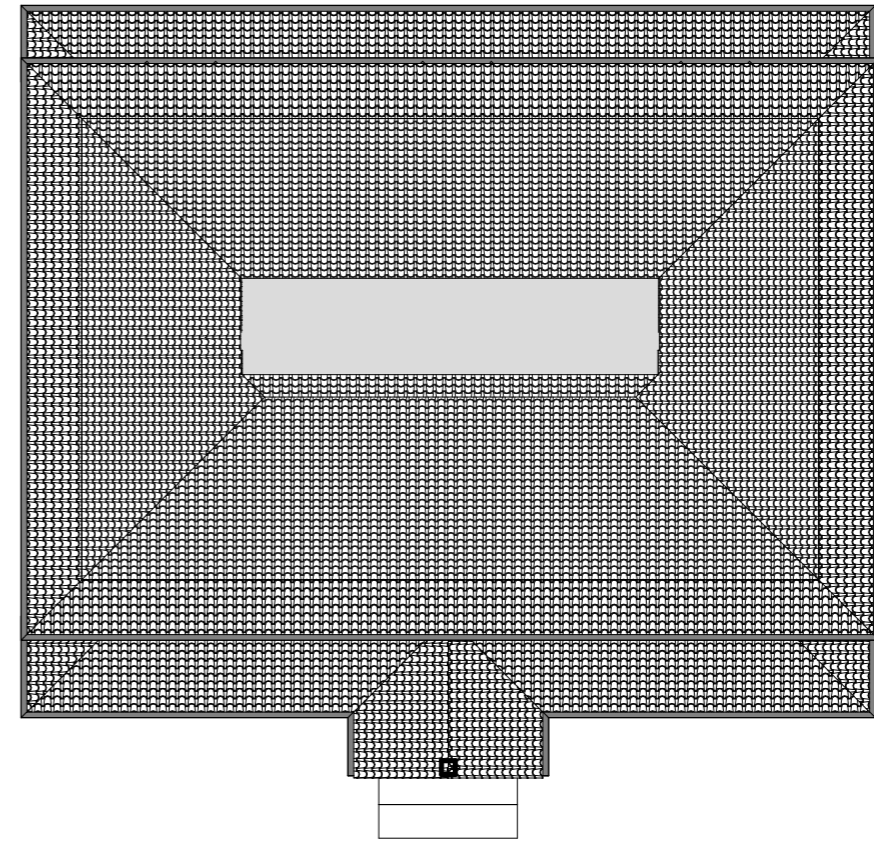

**2 Proposed Roof**  
1 : 100

 

VISUAL SCALE 1:100 @ A3

**LANGLEY**  
Planning & Design

Copse Farm House, Brookshill Drive, Harrow, HA3 6SB

www.LangleyPlanning.co.uk info@LangleyPlanning.co.uk

Mr & Mrs Segal

53 Oakridge Radlett,  
WD7 8EZ

Proposed Roof Plans

Project number 5634586

Date 08/23

Drawn by Author

Checked by Checker

**P105**

Scale 1 : 100 @ A3