



consultants should request dimensions where necessary have been provided. Do not estimate dimensions from drawings. All dimensions to be checked on site.

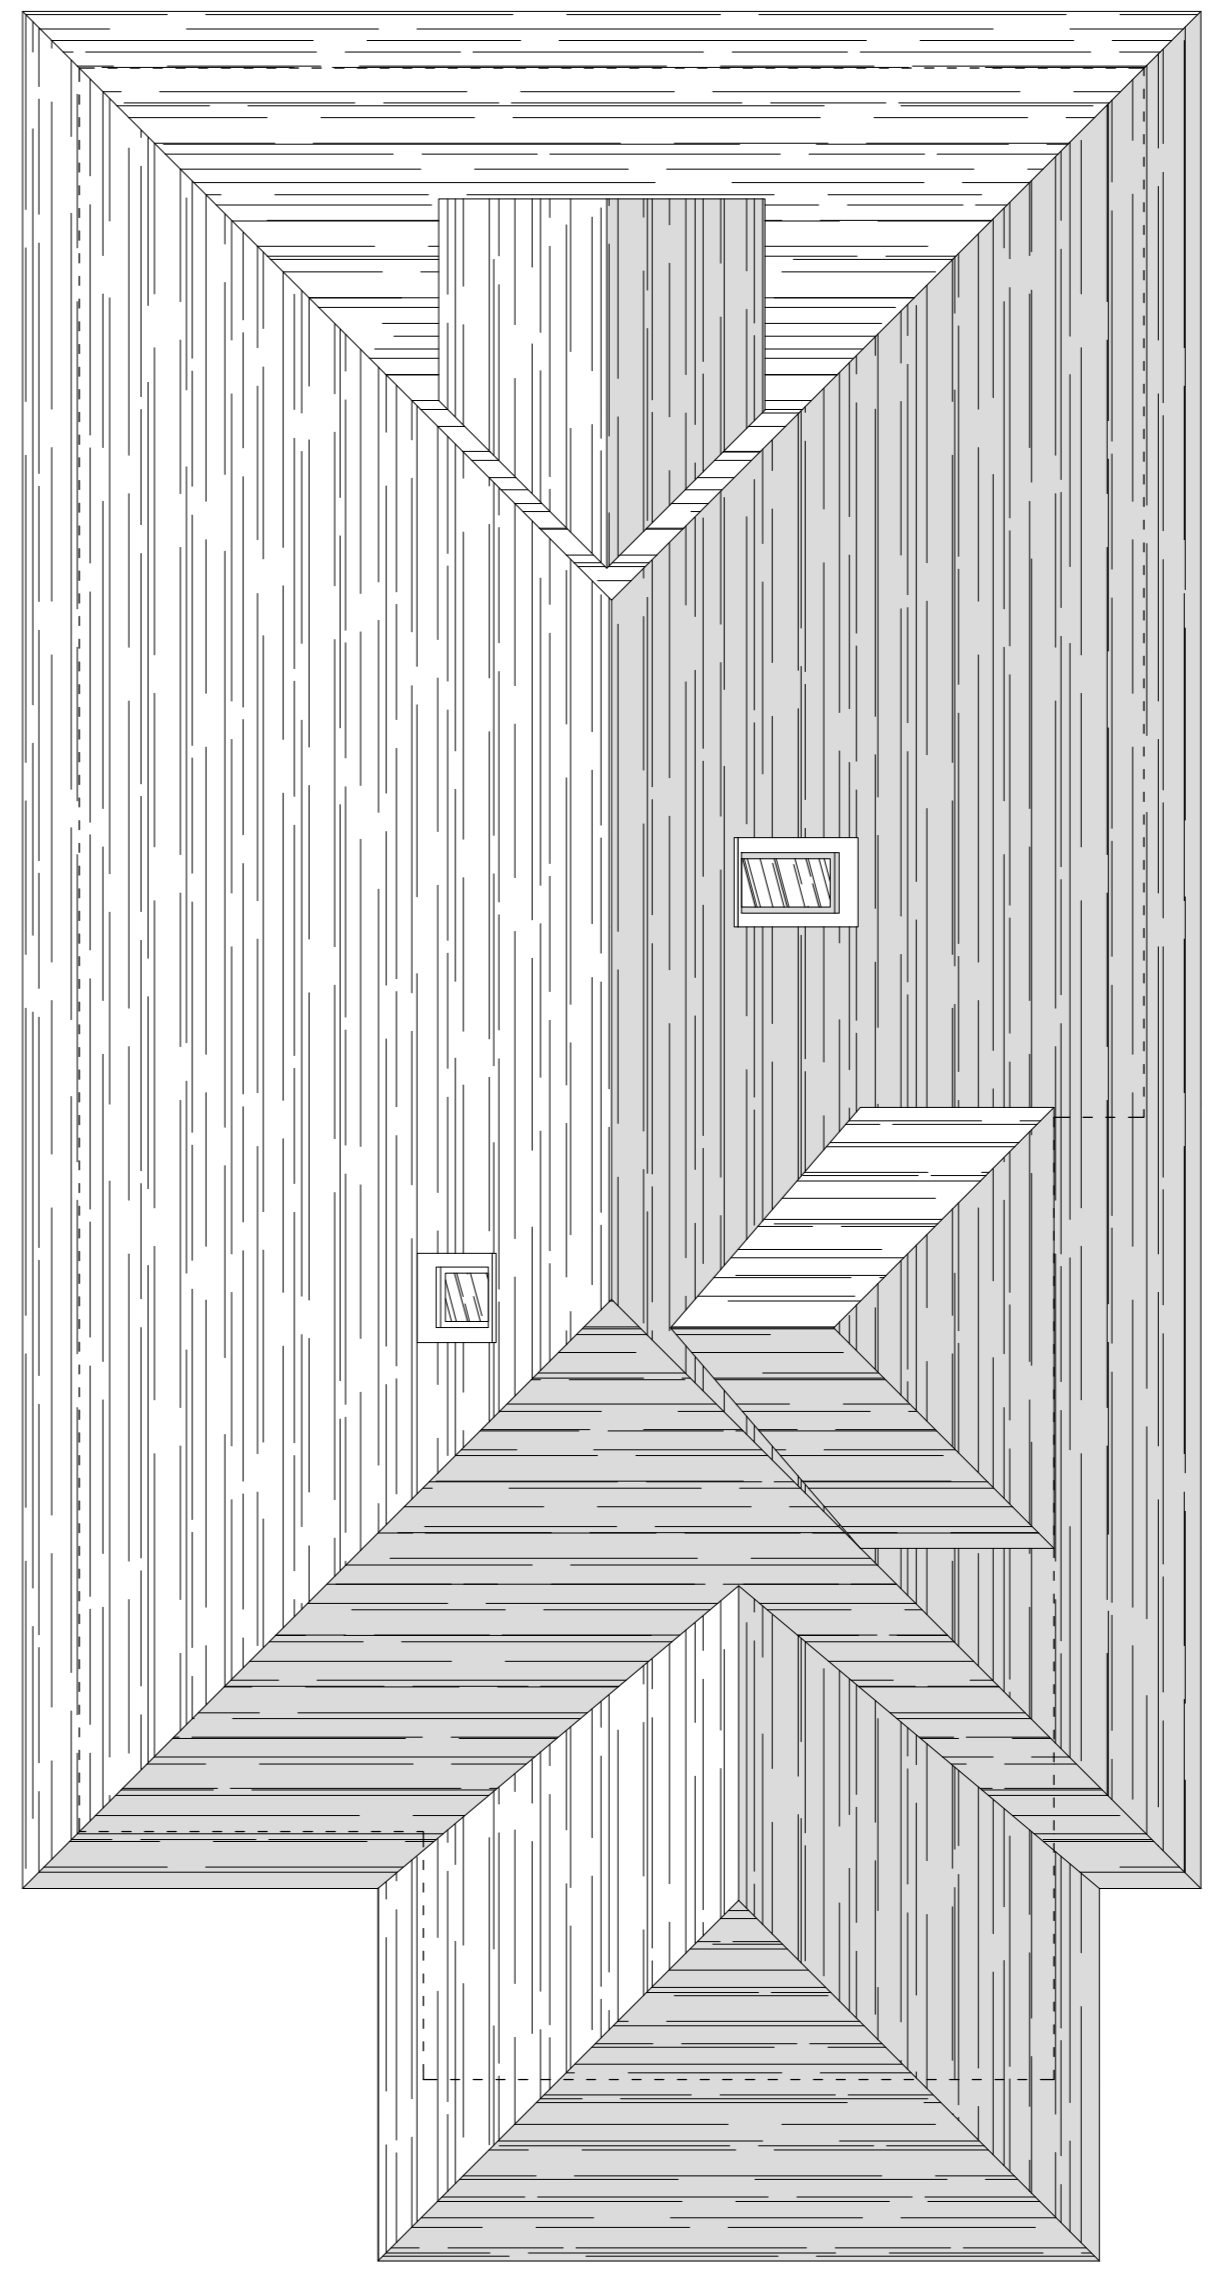

Roof Plan
Existing

 

| revision | changes | date |
|----------|---------|------|
| | | |
| | | |
| | | |

| date of issue | scale | paper size |
|---------------|-------|------------|
| February 2024 | 1:50 | A2 |

| job number | drawing number | revision |
|------------|----------------|----------|
| 386 | 386 : 03 | |

area

1:50

Scale bar

1:100

andrew ross riba 2 hitwell way radlett herts uel7 7ds
www.andrewross.co.uk