




Dimensions should represent dimensions where necessary have been provided. Do not estimate dimensions from drawings. All dimensions to be checked on site.

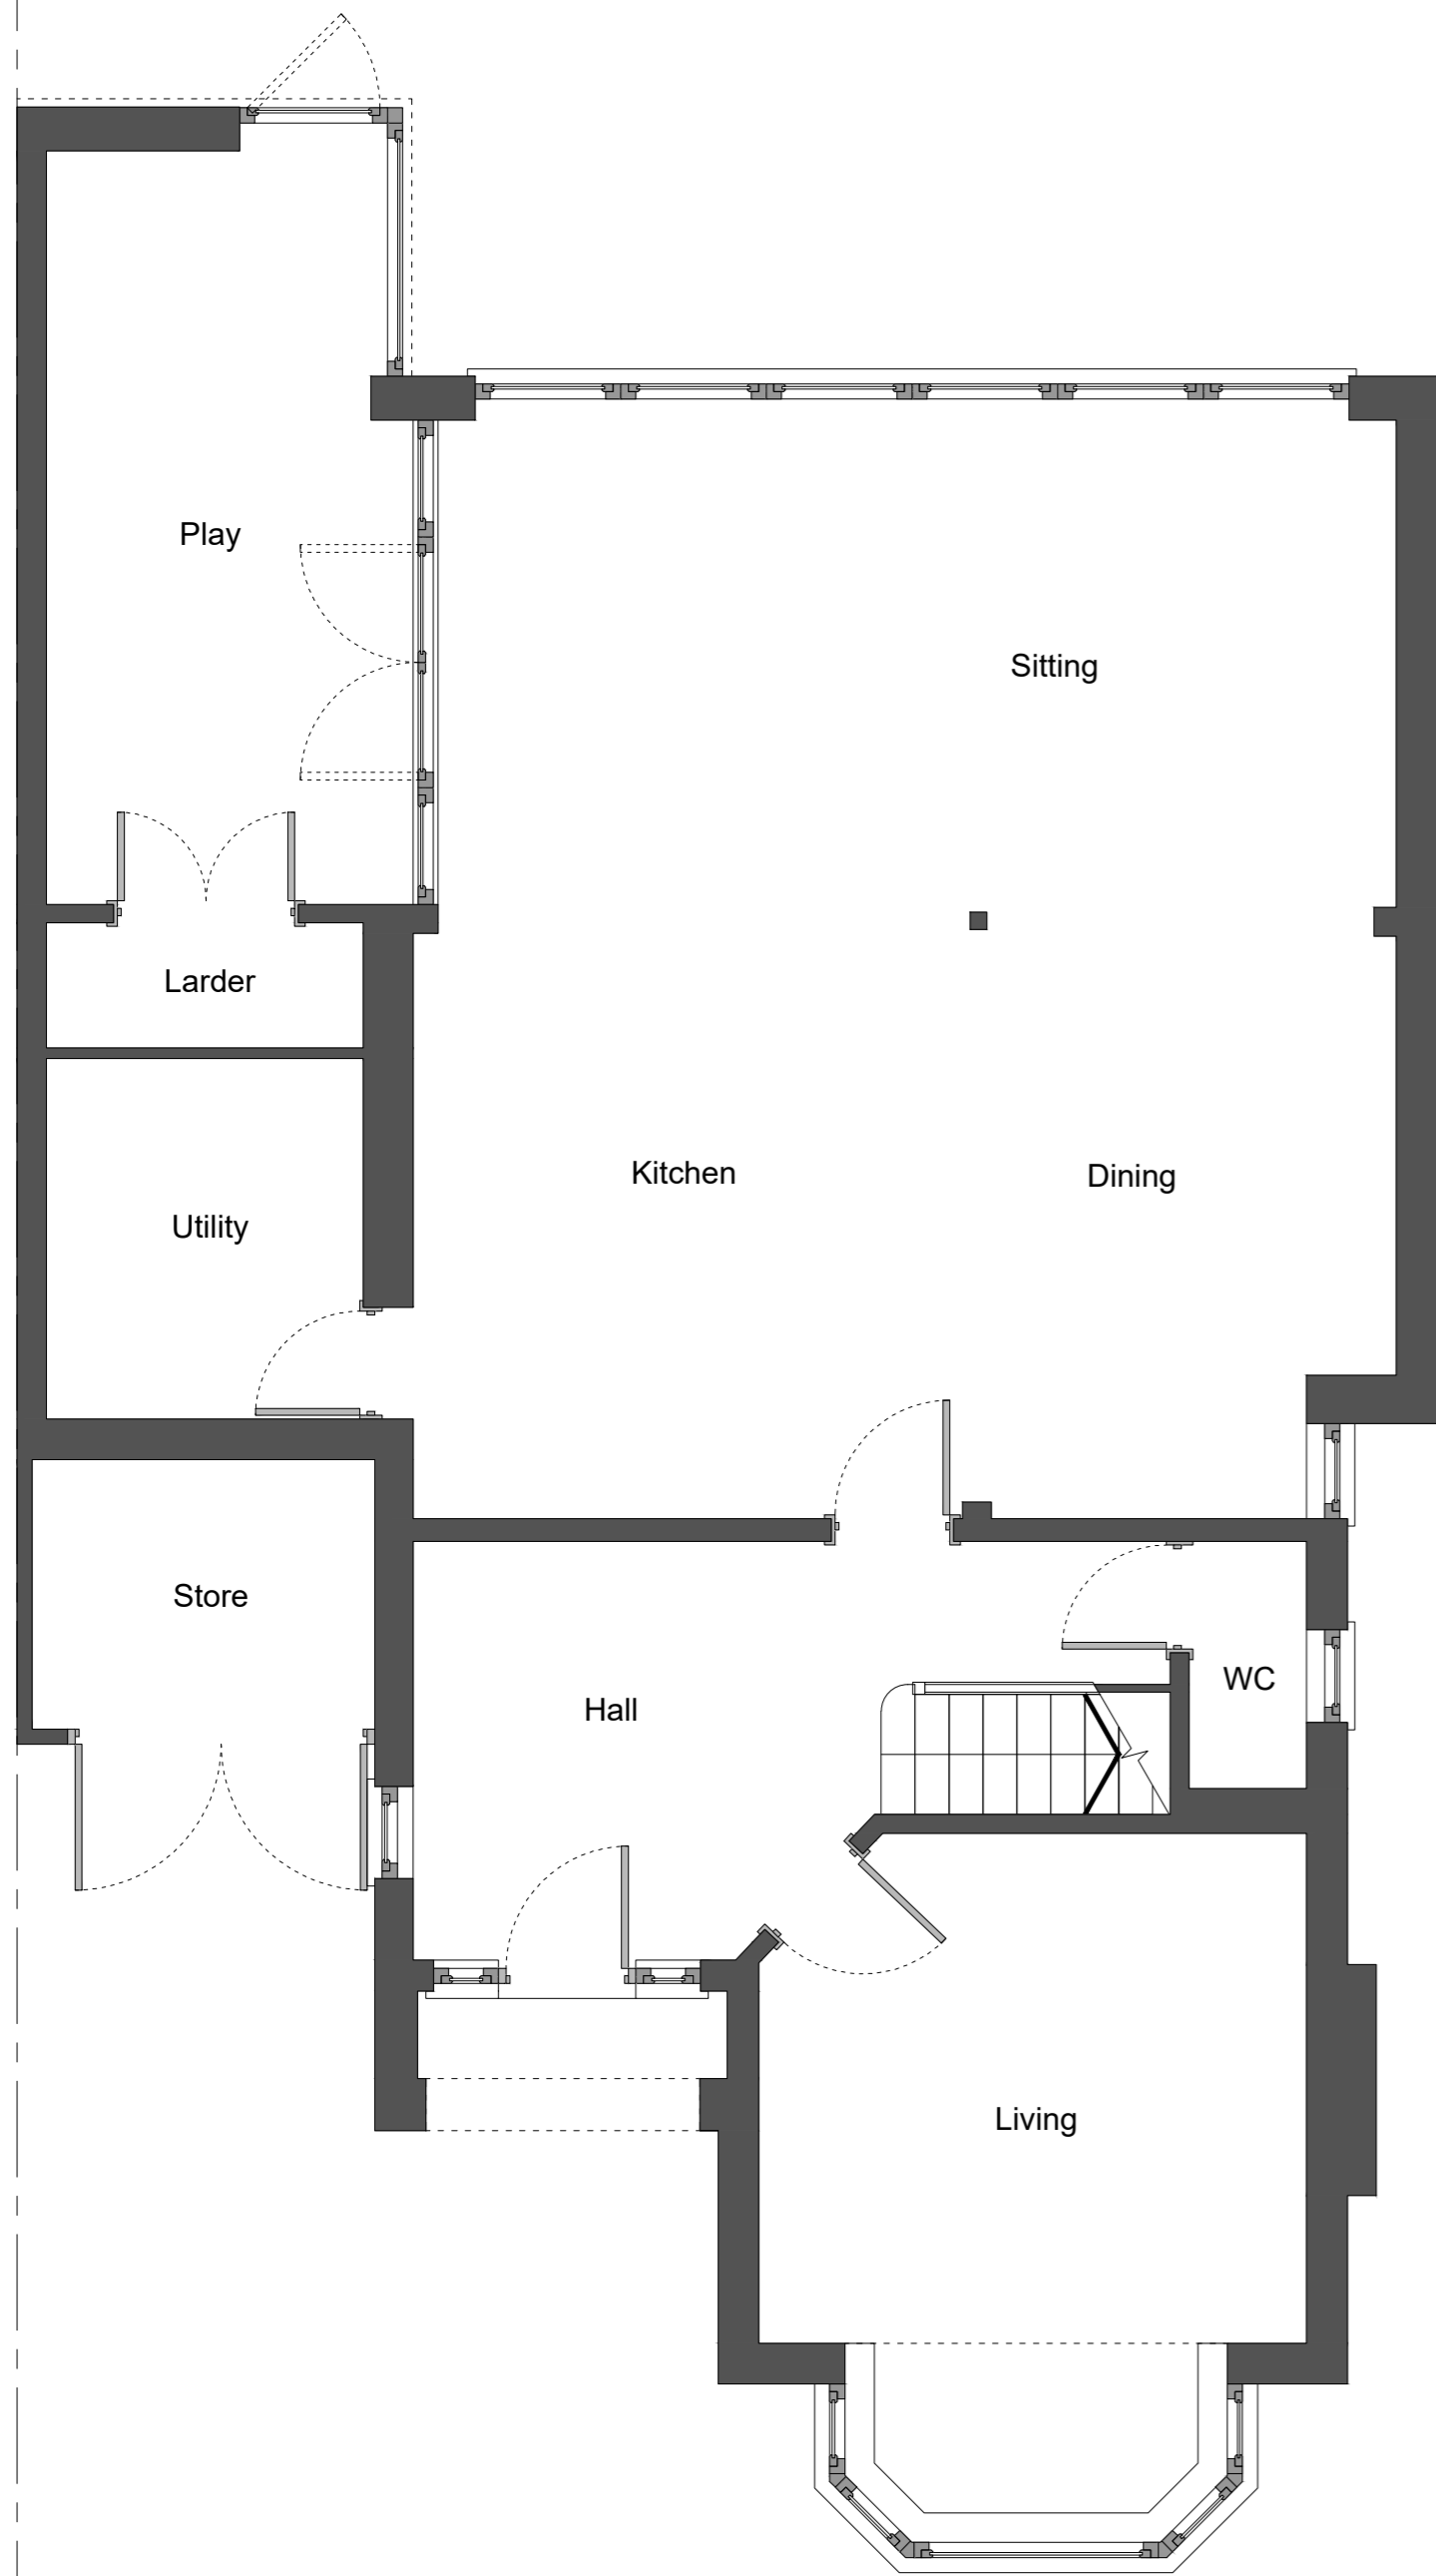

Ground Floor Plan
Existing

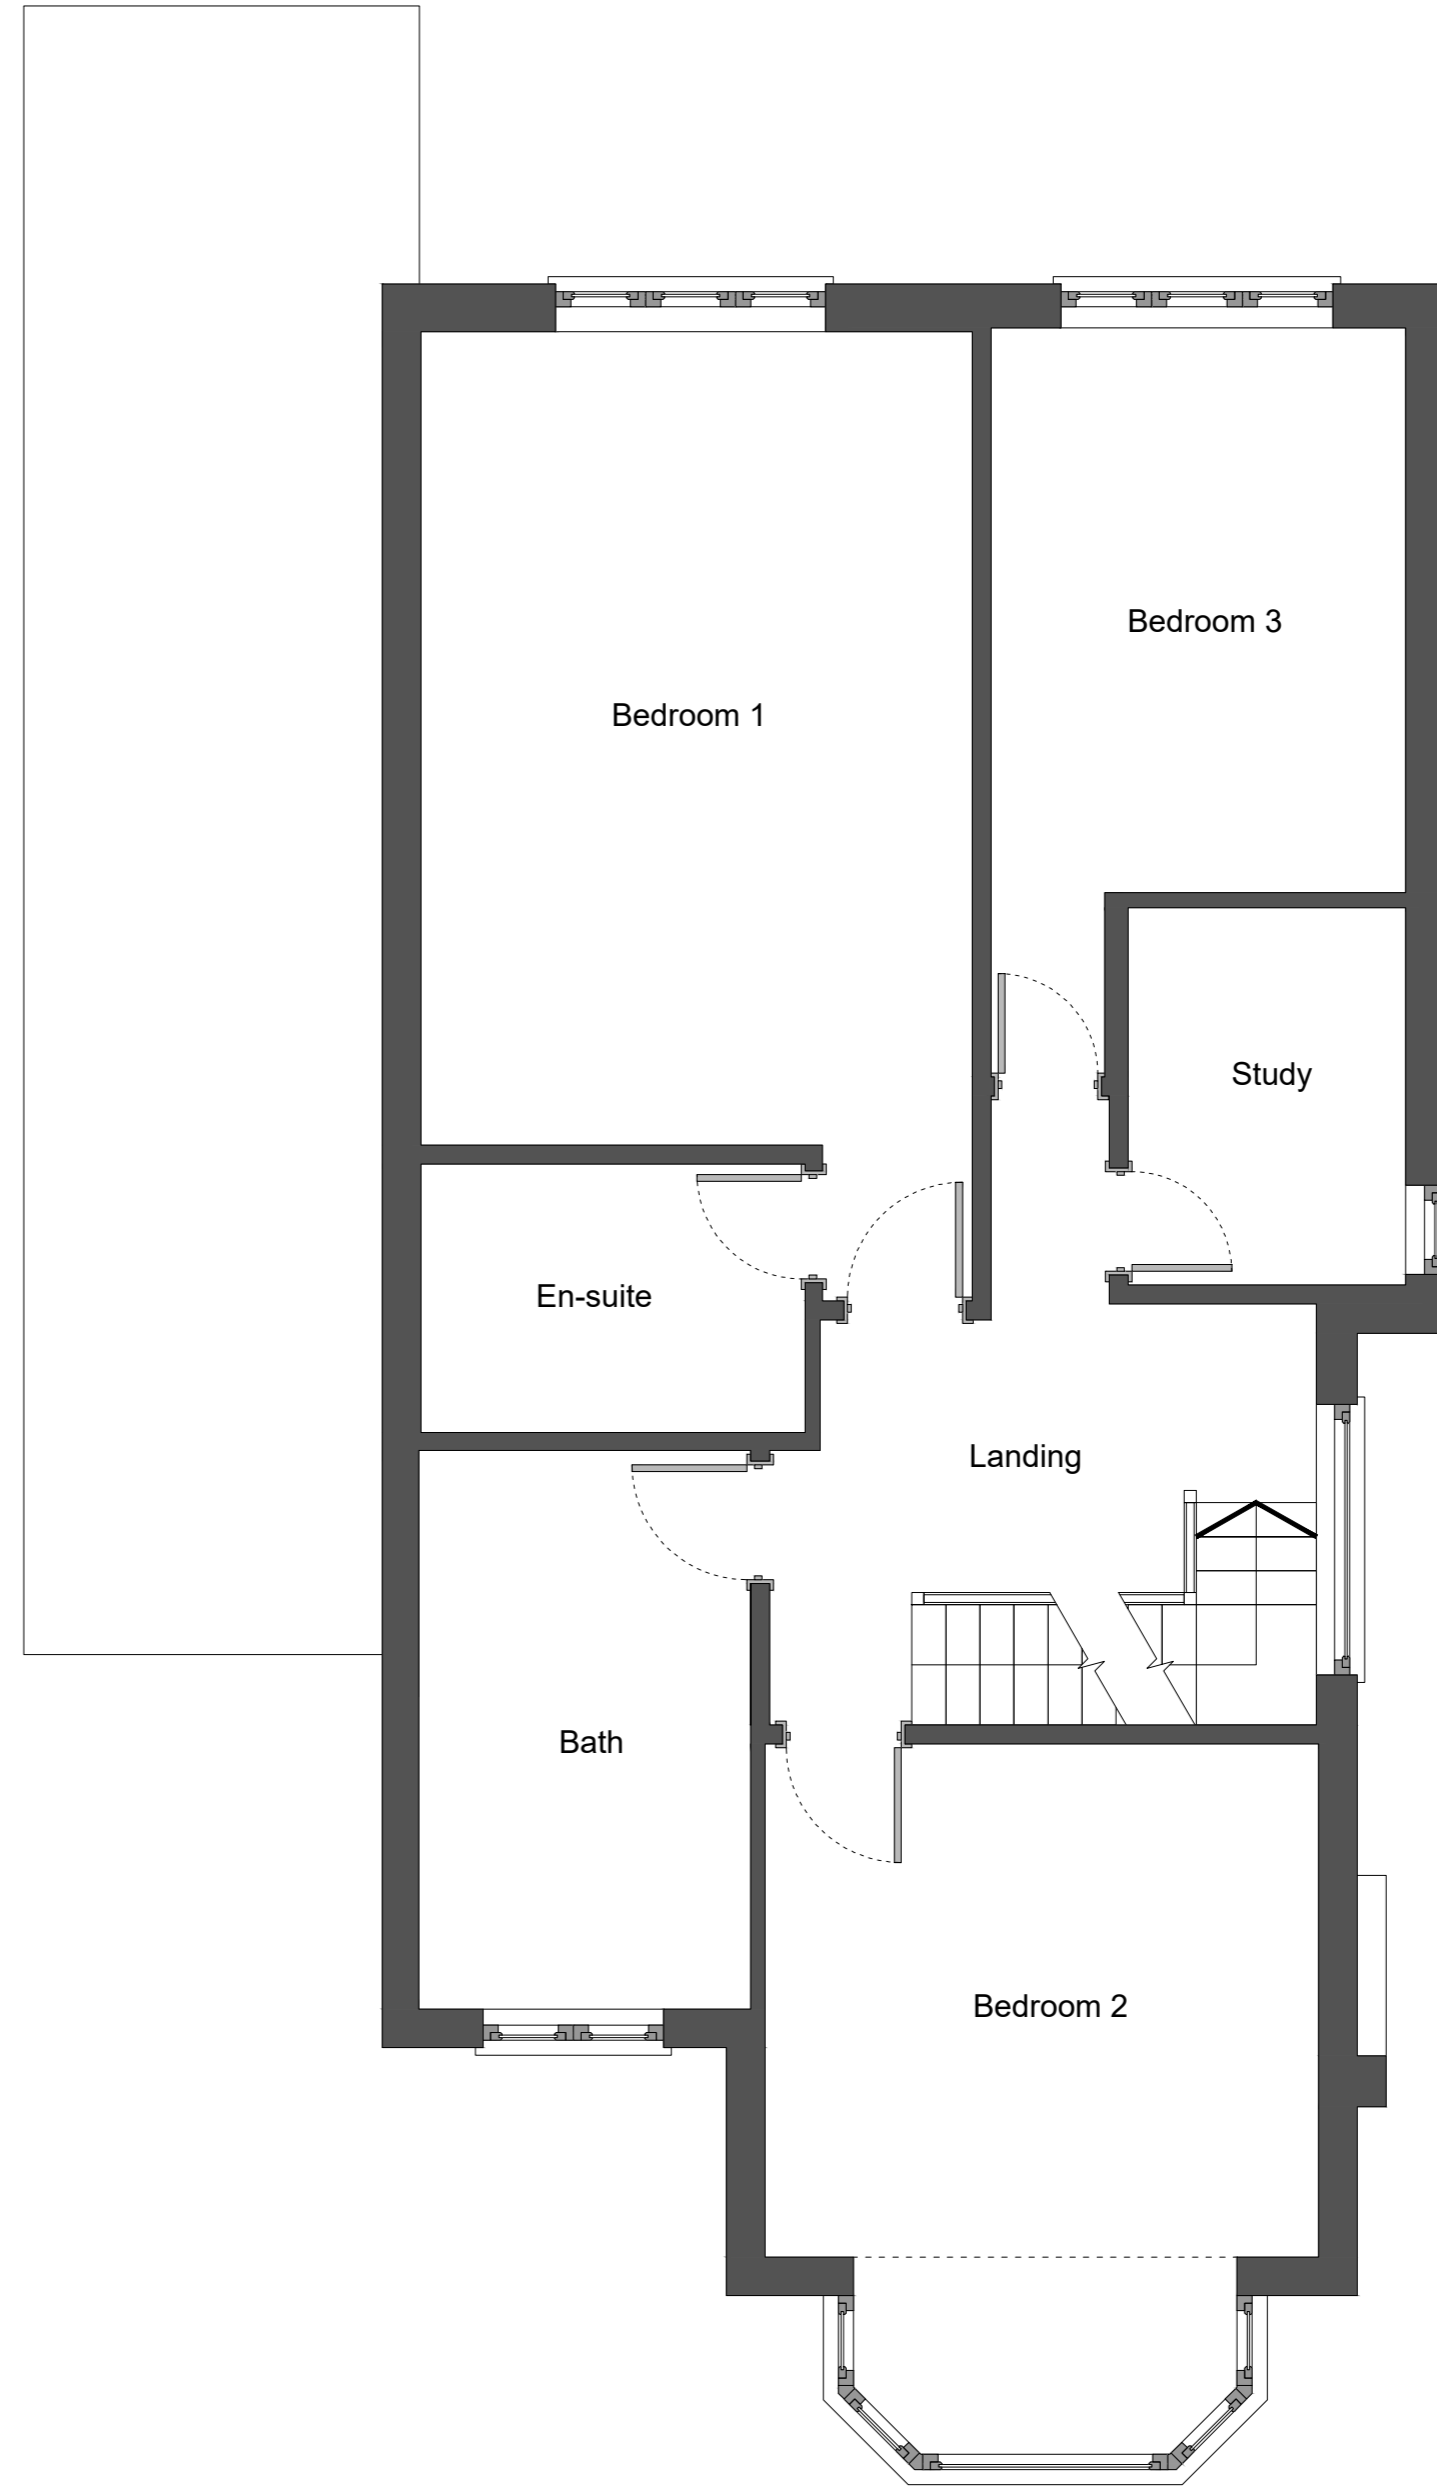

First Floor Plan
Existing

 

1:50	1:100	Scale bar	37 Craigweil Avenue Ground & First Floor Plans Existing	area	
Revision	Changes	Date	Date of issue	Scale	paper size
			February 2024	1:50	A2
Job number	Drawing number	Revision			
386	386 : 02				

area