



consultants should request dimensions where necessary have been provided. Do not estimate dimensions from drawings. All dimensions to be checked on site.




Front Elevation

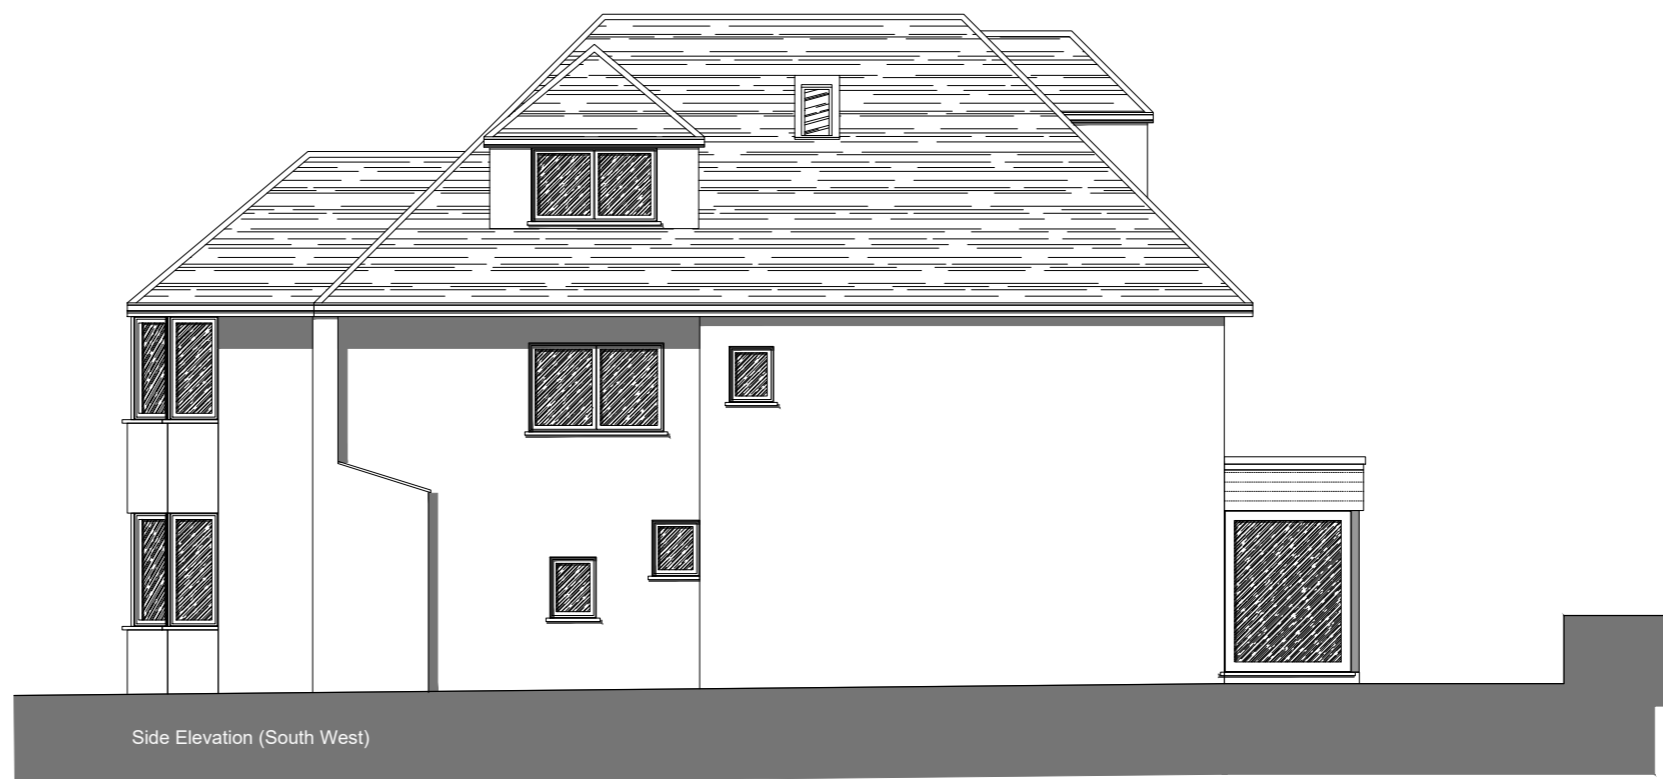

Side Elevation (South West)

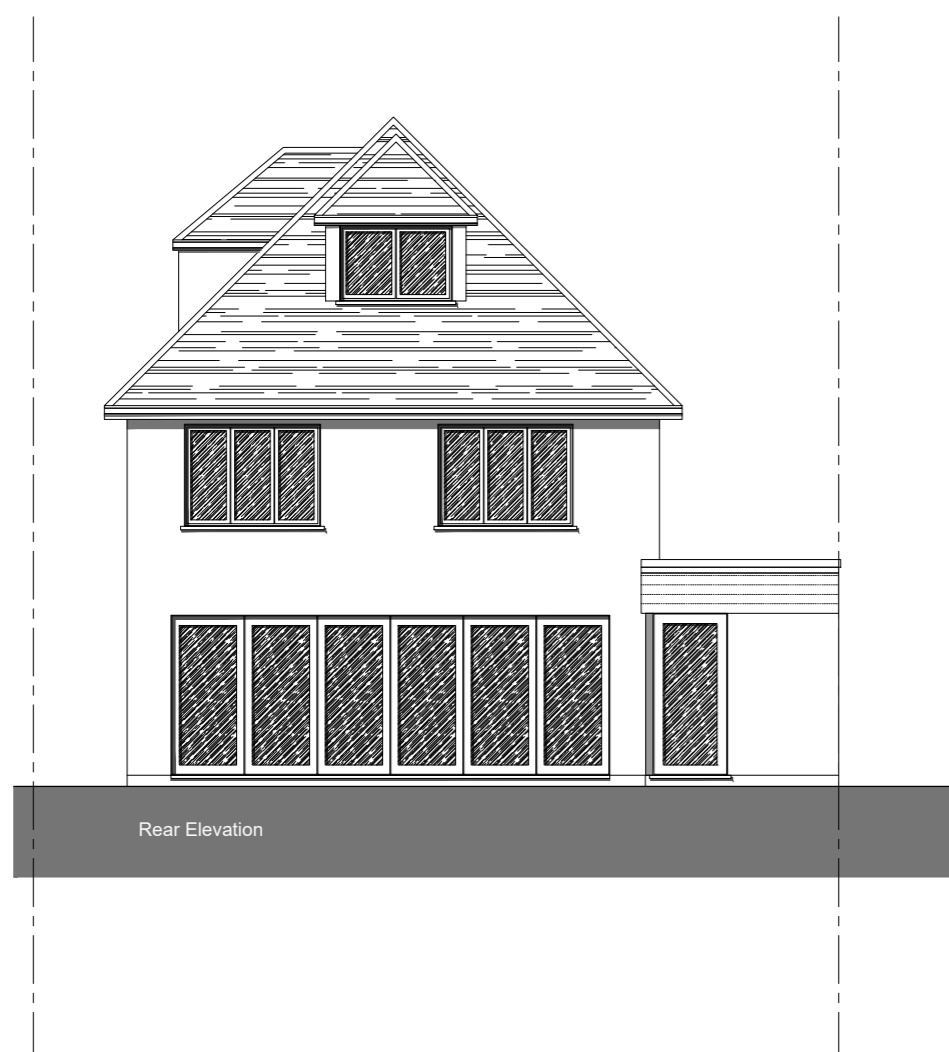

Rear Elevation

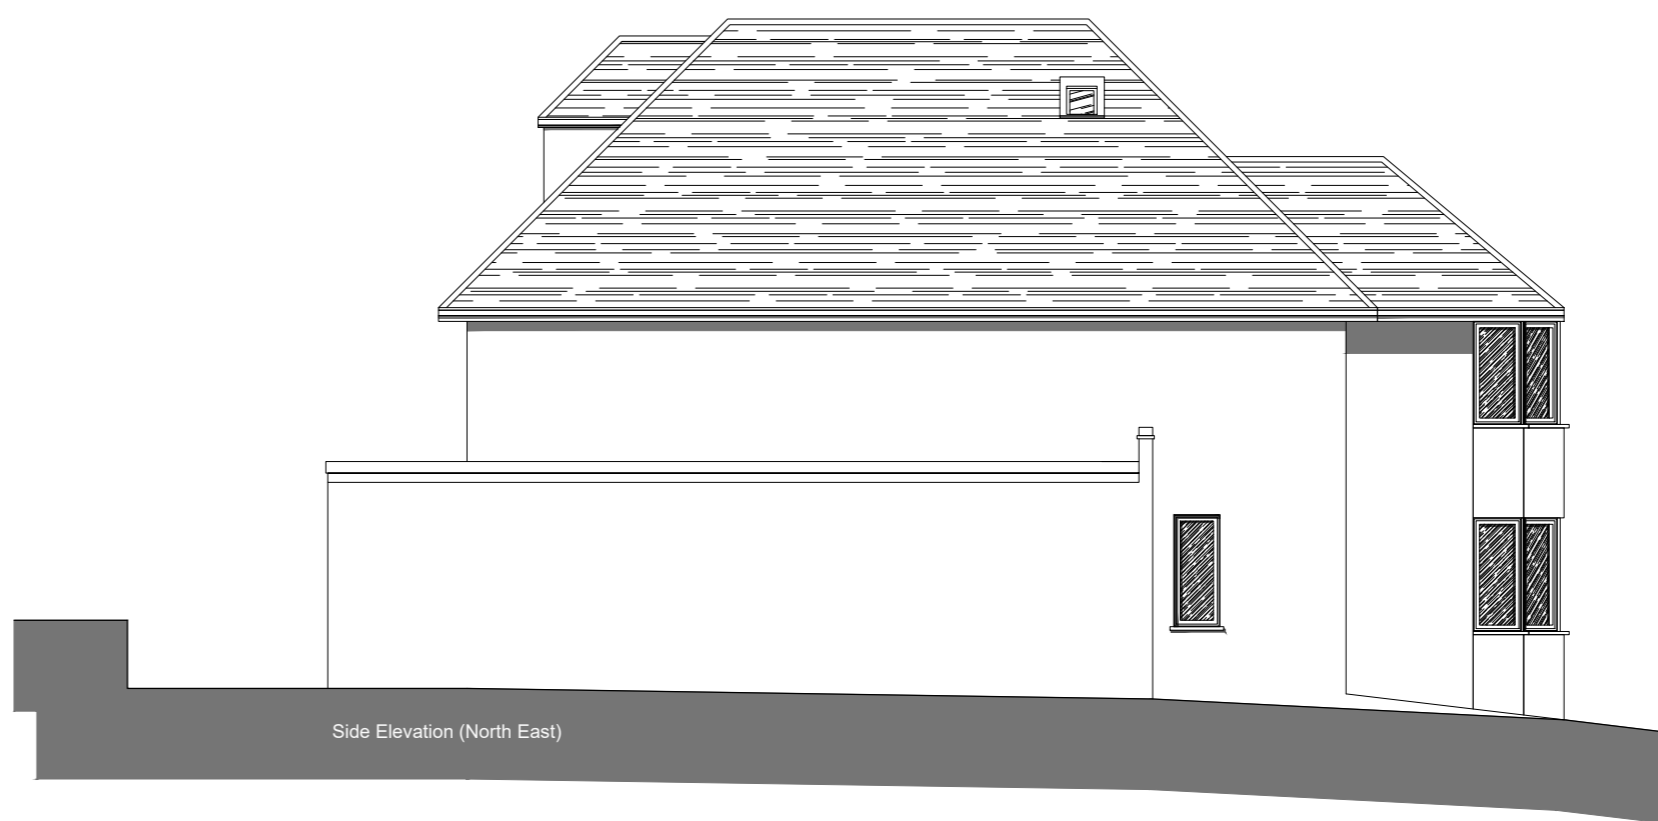

Side Elevation (North East)



revision	changes	date

date of issue	scale	paper size
February 2024	1:100	A2

job number	drawing number	revision
386	386 : 05	

area

1:50
1:100
Scale bar

Andrew Ross 2 Hillwell Way Radlett Herts WD7 7JG
andrew@area.co.uk