



consultants should request dimensions where necessary have been provided. Do not estimate dimensions from drawings. All dimensions to be checked on site.




Front Elevation

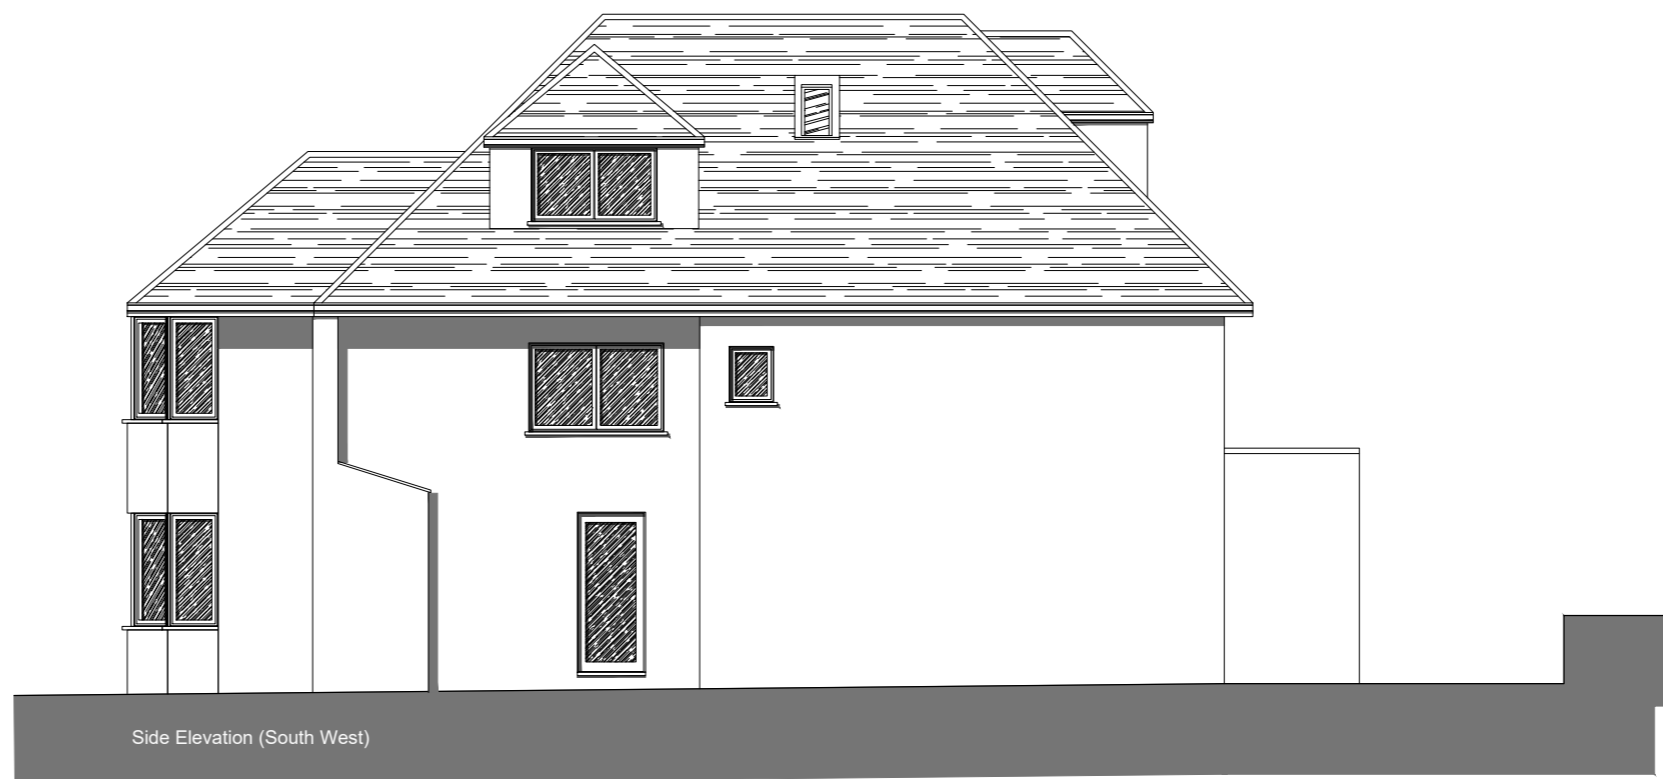


Side Elevation (South West)

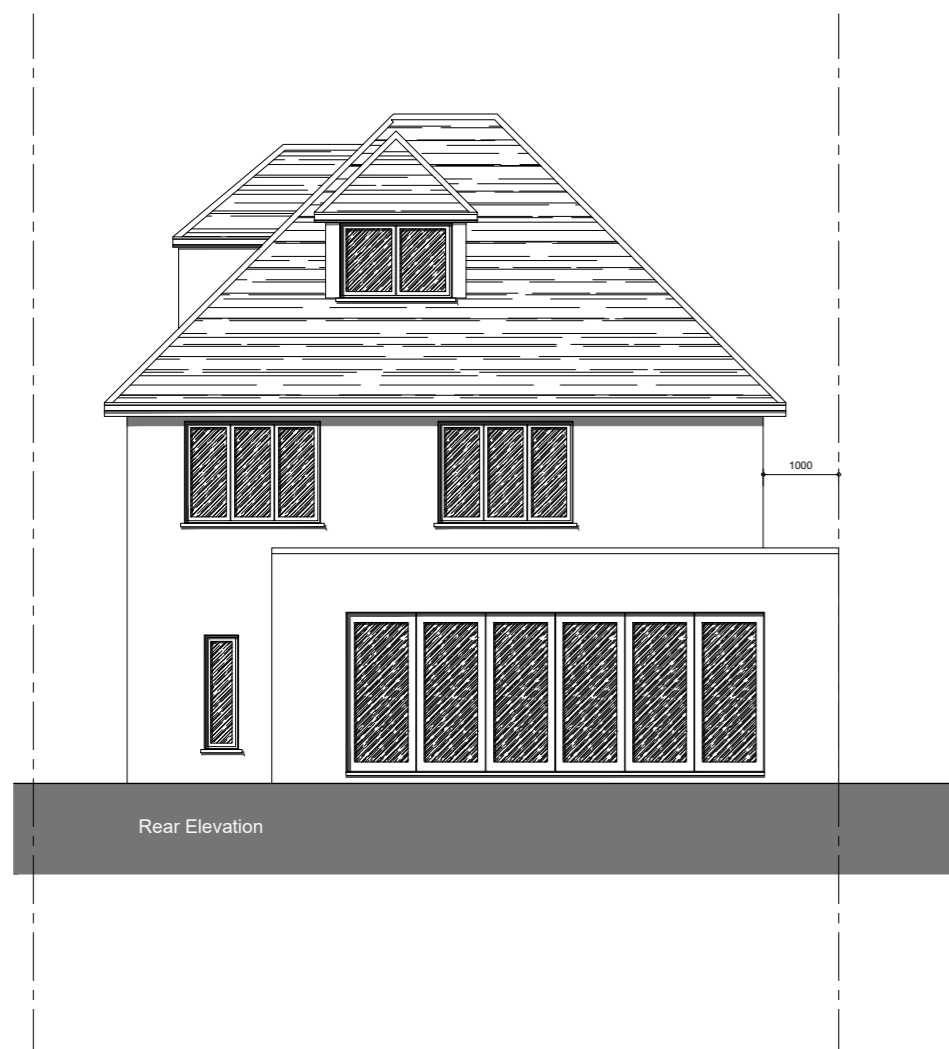

Rear Elevation

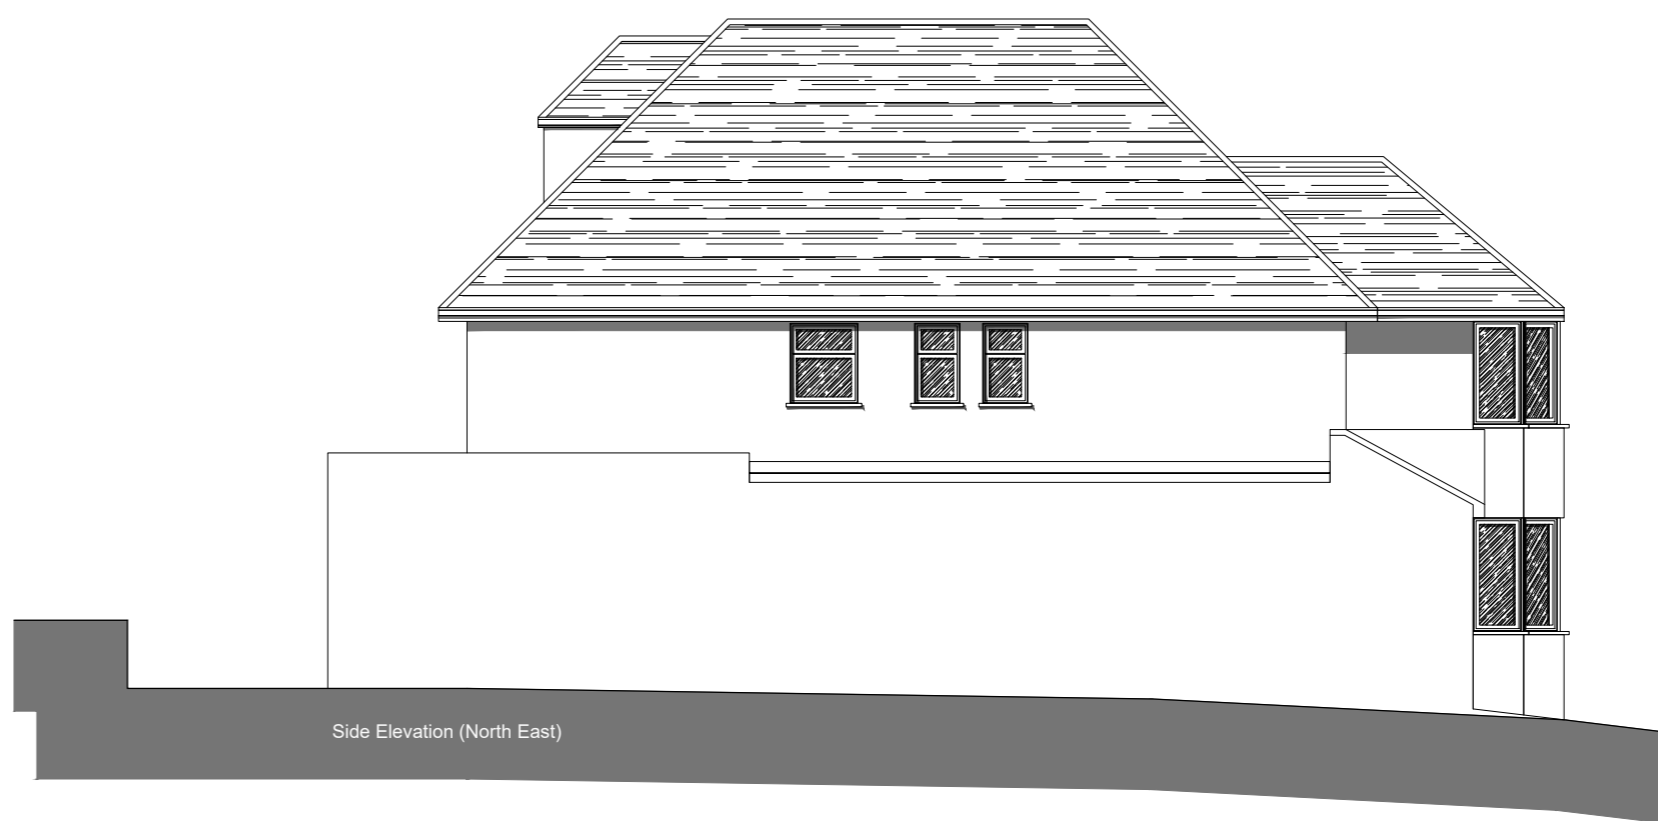

Side Elevation (North East)

 

revision	changes	date
A	Windows corrected	20.03.24

date of issue	scale	paper size
March 2024	1:100	A2

37 Craigweil Avenue Elevations Proposed		area
job number	drawing number	revision
386	386 : 15	A

1:50
1:100
Scale bar

ANDREW ROSE ARCHITECTS 2 HILLWAY WAY RADCLIFFE HEATH WATFORD Herts SG13 7JQ
www.andrewrosearchitects.com