




Scale 1:100 @ A3

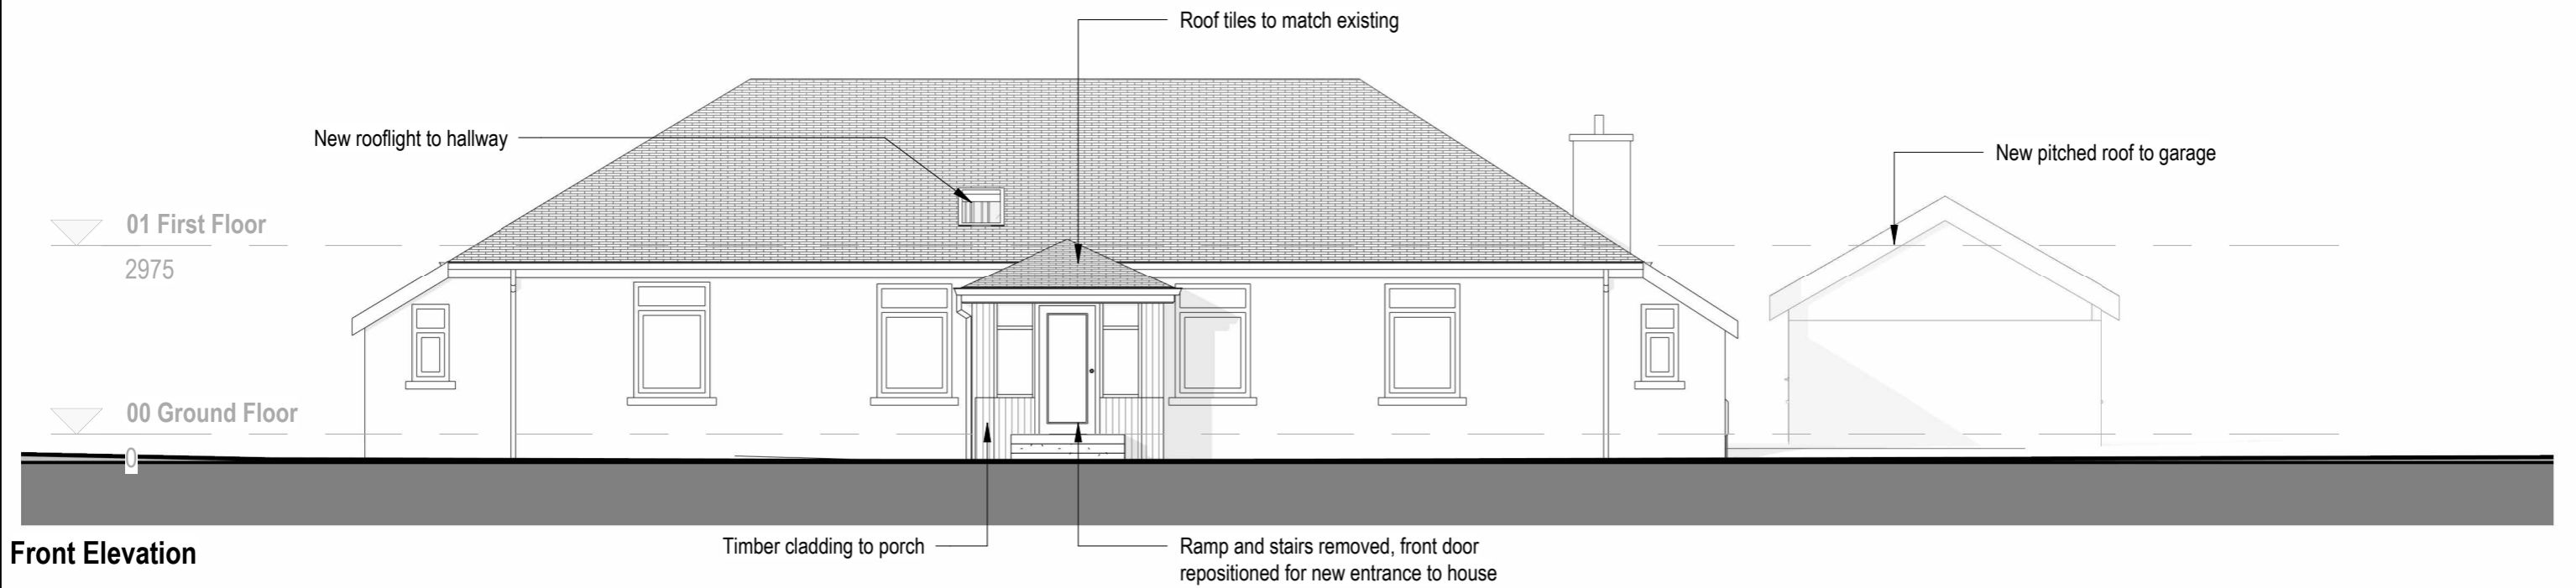

Front Elevation



Left Gable Elevation

SAFETY, HEALTH & ENVIRONMENTAL INFORMATION
In addition to risks normally associated with the type of work detailed on this drawing, note the following significant risks:
CONSTRUCTION RISKS
CLEANING AND MAINTENANCE RISKS
DEMOLITION RISKS

Rev	Description	Date	Issued



BRUACH ARCHITECTS

bruacharchitects.co.uk | 0141 473 4981
Titan Enterprise Business Centre, Queen's Quay, Clydebank

All dimensions to be checked on site by the contractor and any discrepancies to be notified to the architect prior to works being commenced.

© All Rights Reserved. Copyright in all documents and drawings prepared by Bruach Architects and in any work executed from those documents and drawings shall remain the property of Bruach Architects.

Client Mr & Mrs Ireland		
Scale 1 : 100 @ A3	Job No. A1637	Date Mar 24
DO NOT SCALE FROM DRAWINGS		

Project The Cottage, Auchenbothie Road
Drawing Title Proposed Elevations
Drawing Number A1637-BRU-ZZ-ZZ-DR-A-20030
Rev