






Scale 1:100 @ A3

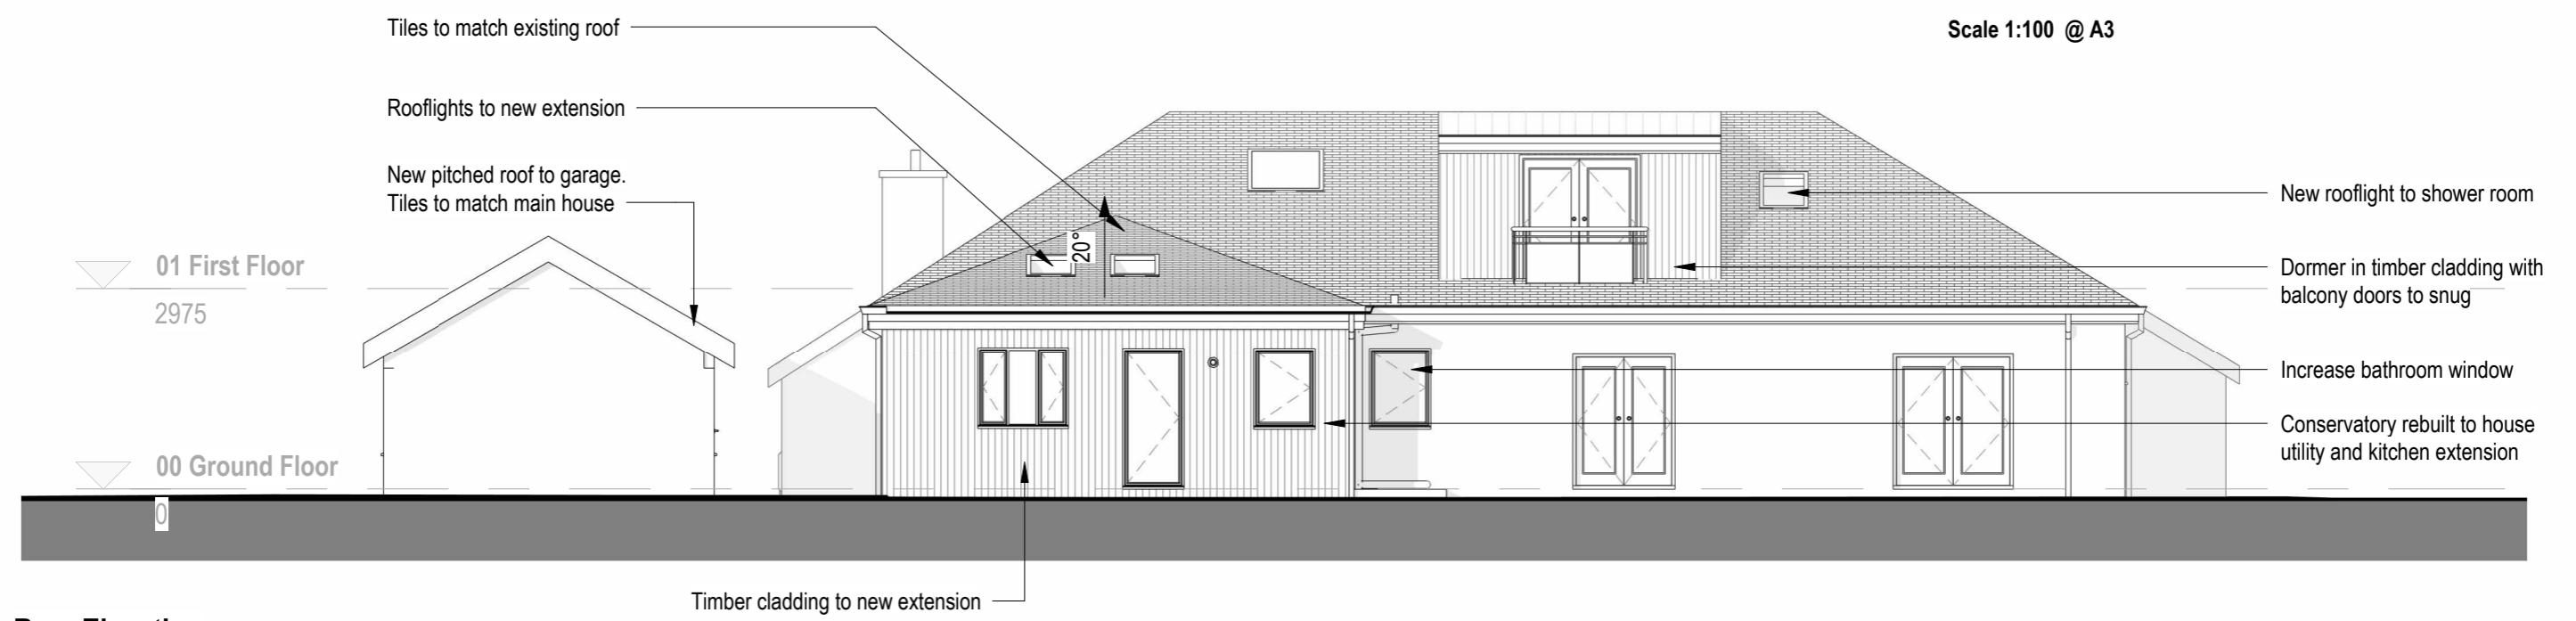

Rear Elevation

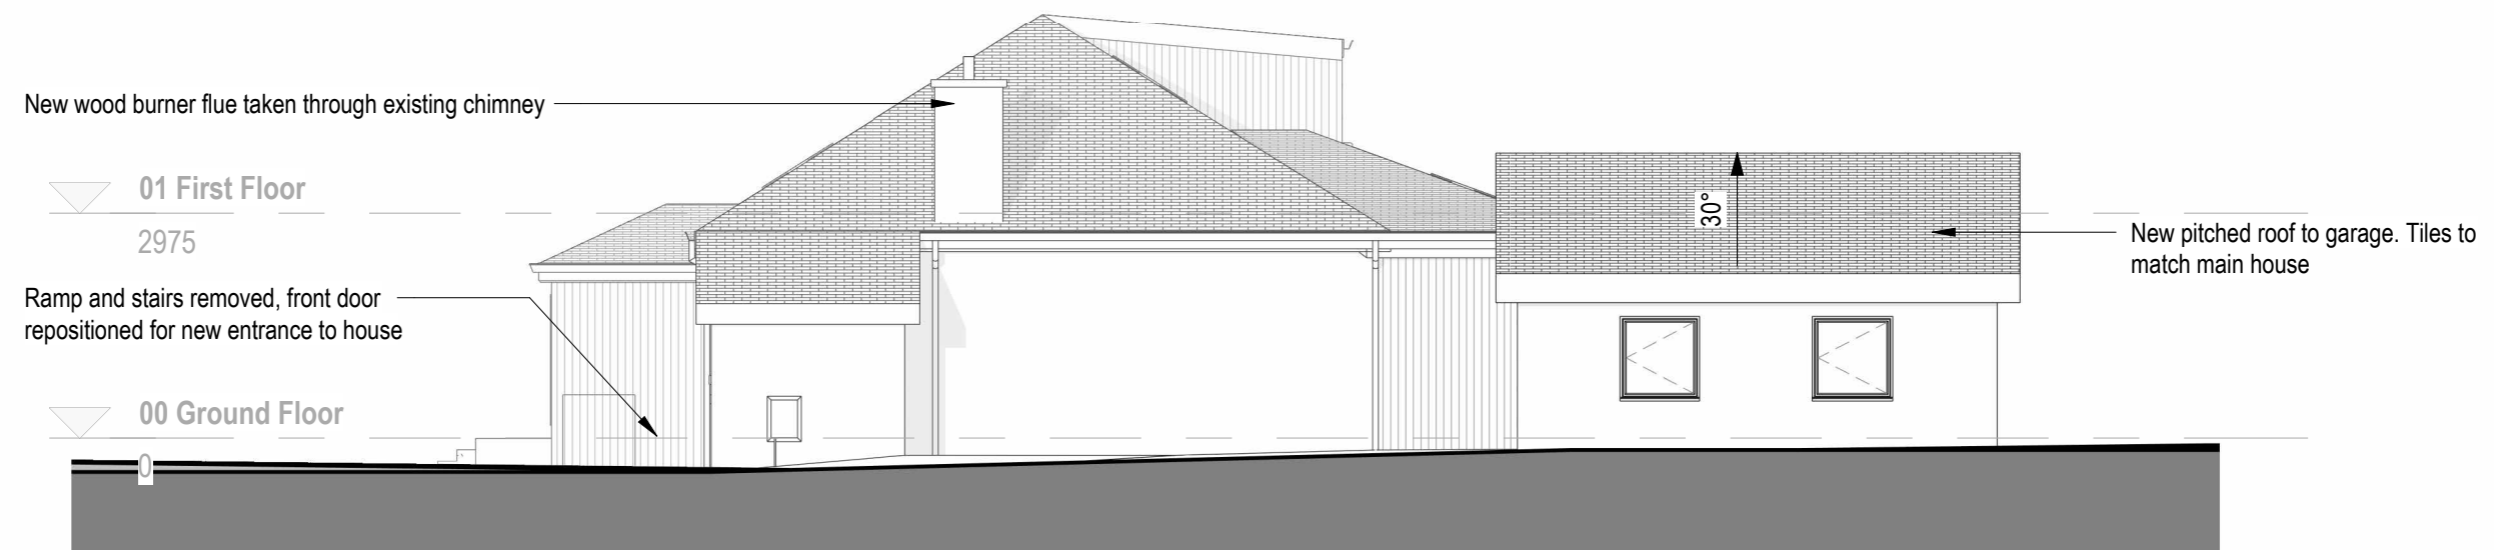

Right Gable Elevation

<p>SAFETY, HEALTH & ENVIRONMENTAL INFORMATION</p> <p>In addition to risks normally associated with the type of work detailed on this drawing, note the following significant risks:</p> <p>CONSTRUCTION RISKS</p> <p>CLEANING AND MAINTENANCE RISKS</p> <p>DEMOLITION RISKS</p>	Rev	Description	Date	Issued	 <p>BRUACH ARCHITECTS</p> <p>bruacharchitects.co.uk 0141 473 4981 Titan Enterprise Business Centre, Queen's Quay, Clydebank</p> <p>All dimensions to be checked on site by the contractor and any discrepancies to be notified to the architect prior to works being commenced.</p> <p>© All Rights Reserved. Copyright in all documents and drawings prepared by Bruach Architects and in any work executed from those documents and drawings shall remain the property of Bruach Architects.</p>	Client	Mr & Mrs Ireland		Project	The Cottage, Auchenbothie Road				
						Scale	1 : 100 @ A3	Job No.	A1637	Date	Mar 24	Drawing Title	Proposed Elevations	
						DO NOT SCALE FROM DRAWINGS			Drawing Number	A1637-BRU-ZZ-ZZ-DR-A-20031				
									Rev					