




Scale 1:100 @ A3

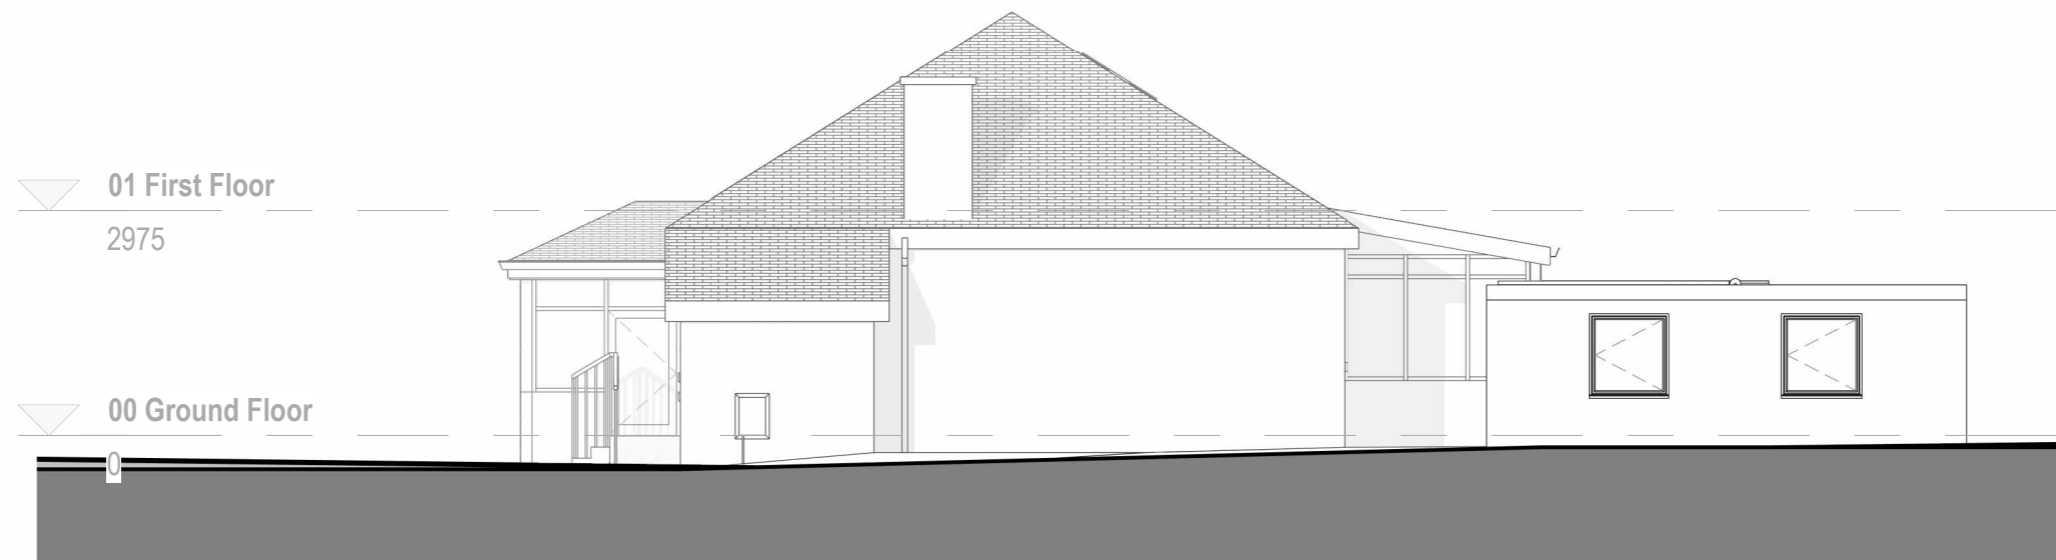

Rear Elevation (Existing)



Right Gable Elevation (Existing)

SAFETY, HEALTH & ENVIRONMENTAL INFORMATION
In addition to risks normally associated with the type of work detailed on this drawing, note the following significant risks:
CONSTRUCTION RISKS
CLEANING AND MAINTENANCE RISKS
DEMOLITION RISKS

Rev	Description	Date	Issued

BRUACH ARCHITECTS

bruacharchitects.co.uk | 0141 473 4981
Titan Enterprise Business Centre, Queen's Quay, Clydebank

All dimensions to be checked on site by the contractor and any discrepancies to be notified to the architect prior to works being commenced.

© All Rights Reserved. Copyright in all documents and drawings prepared by Bruach Architects and in any work executed from those documents and drawings shall remain the property of Bruach Architects.

Client	Mr & Mrs Ireland		
Scale	1 : 100 @ A3	Job No.	A1637
		Date	12/13/23
DO NOT SCALE FROM DRAWINGS			

Project	The Cottage, Auchenbothie Road
Drawing Title	Existing Elevations
Drawing Number	A1637-BRU-A-20016
Rev	