


Scale 1:100 @ A3

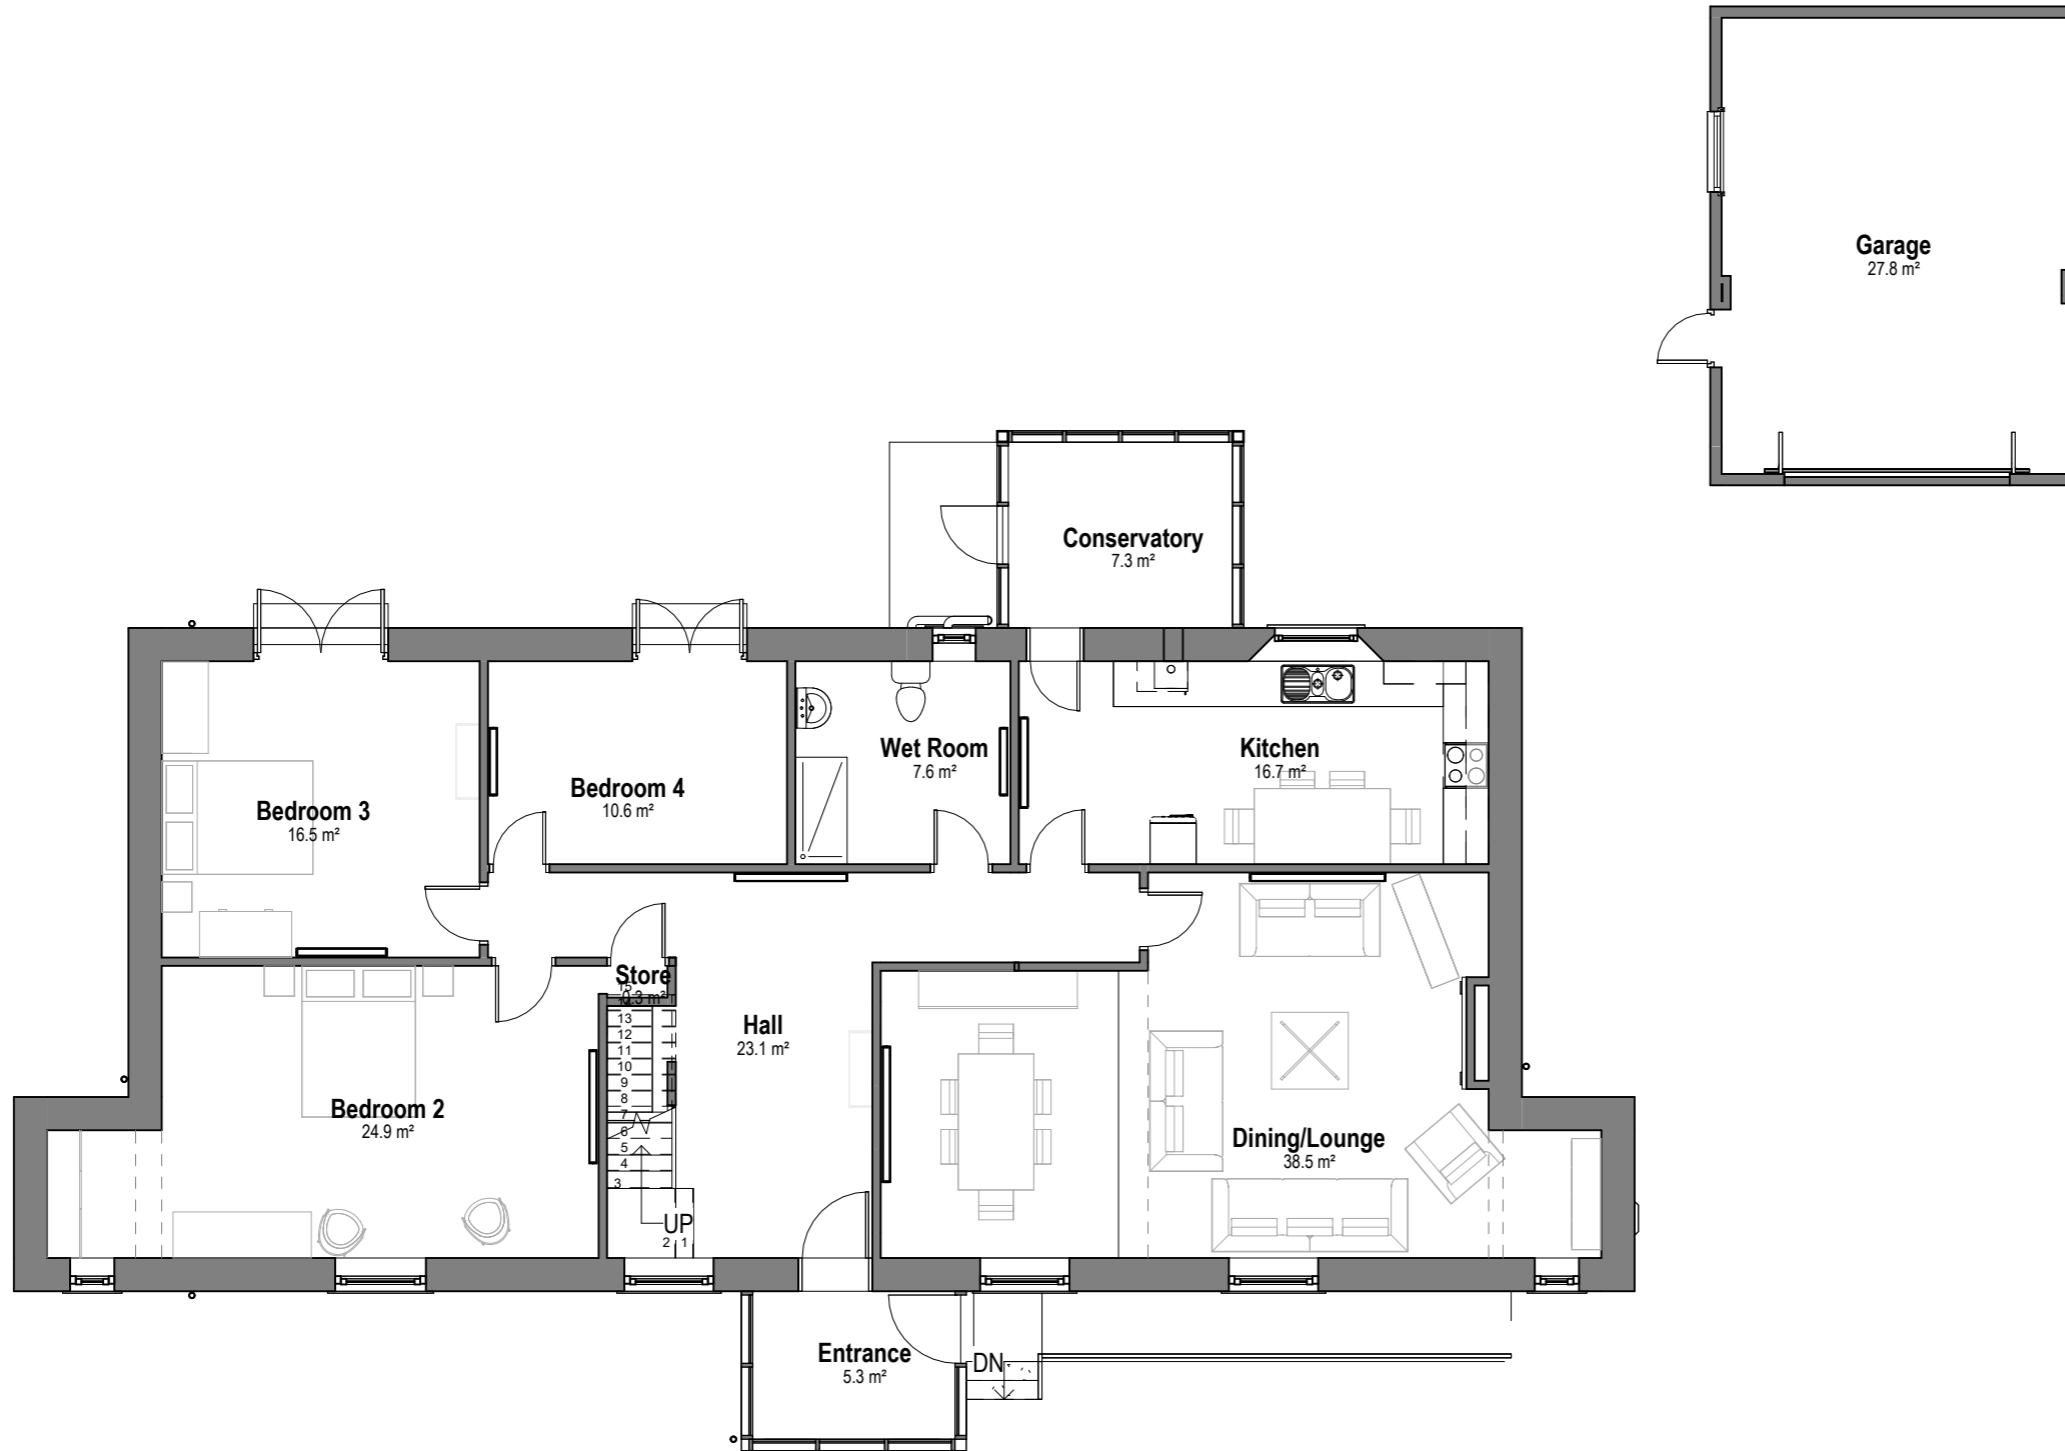

**SAFETY, HEALTH & ENVIRONMENTAL INFORMATION**

In addition to risks normally associated with the type of work detailed on this drawing, note the following significant risks:

**CONSTRUCTION RISKS**

**CLEANING AND MAINTENANCE RISKS**

**DEMOLITION RISKS**

Rev	Description	Date	Issued



bruacharchitects.co.uk | 0141 473 4981  
Titan Enterprise Business Centre, Queen's Quay, Clydebank

**DO NOT SCALE FROM DRAWINGS**

All dimensions to be checked on site by the contractor and any discrepancies to be notified to the architect prior to works being commenced.

© All Rights Reserved. Copyright in all documents and drawings prepared by Bruach Architects and in any work executed from those documents and drawings shall remain the property of Bruach Architects

**Client**  
**Mr & Mrs Ireland**

Scale	Job No.	Date
<b>1 : 100 @ A3</b>	<b>A1637</b>	<b>Mar 24</b>

**Project**  
**The Cottage, Auchenbothie Road**

**Drawing Title**  
**Existing Ground Floor Plan**

<b>Drawing Number</b>	<b>Rev</b>
<b>A1637-BRU-ZZ-00-DR-A-20010</b>	