


**SCHEDULE OF MATERIALS:**

**WALLS:**  
Combination of Sandstone walling and rendered finish to existing house.

**ROOF:**  
Pitched roof areas plan concrete tiles.

**WINDOWS:**  
All casement windows uPVC casement windows to existing house.

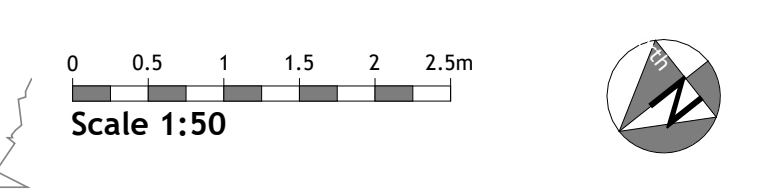

Status:	PLANNING	SO
Client:	Mr M Simpson 16 Creskeld Drive - BRAMHOPE	
Project:	Garage Extension	
Title:	Floor Plans As Proposed	
Drawn:	RJS	Date: March 2024
Check:	RJS	Scale: 1 : 50 @A0
Drawing No.:	RJS_MS-01-012	Rev: