


01. Existing Roof Plan

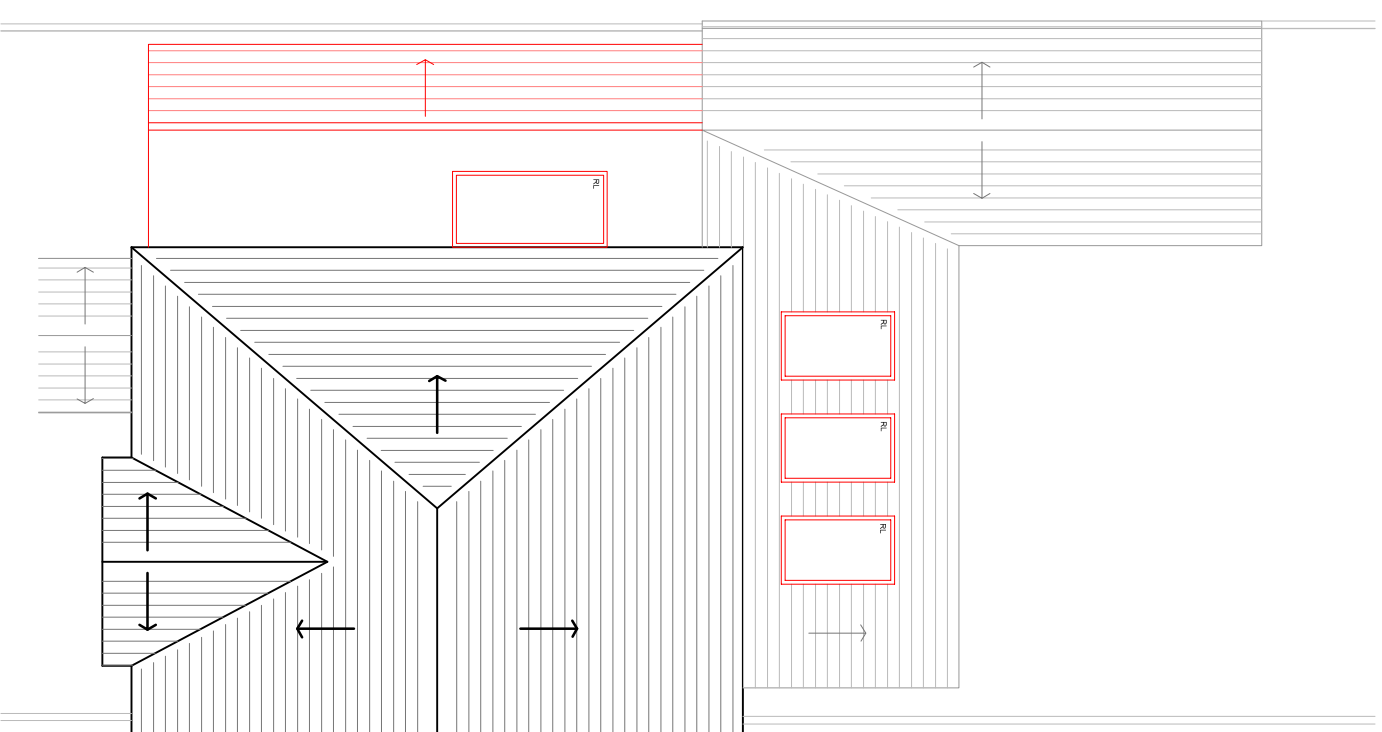

02. Proposed Roof Plan

KEY:  
Existing & Retained  
New  
RL Rooflight

Project: 20 Church Lane, Methley  
Title: Existing & Proposed Roof Plan  
Client: Mr M. Whitaker & Ms C. Jones  
Proposed: Planning (Stage 3)  
Scale: 1:100 @ A3



Project: 20 Church Lane, Methley  
Title: Existing & Proposed Roof Plan  
Client: Mr M. Whitaker & Ms C. Jones  
Proposed: Planning (Stage 3)  
Scale: 1:100 @ A3  
Drawing Number: CHL-ARC-ZZ-RF-DR-A-PL0001  
Status: S4  
Revision: P02  
ABC Project Number: 0001