


Existing Site 1:100

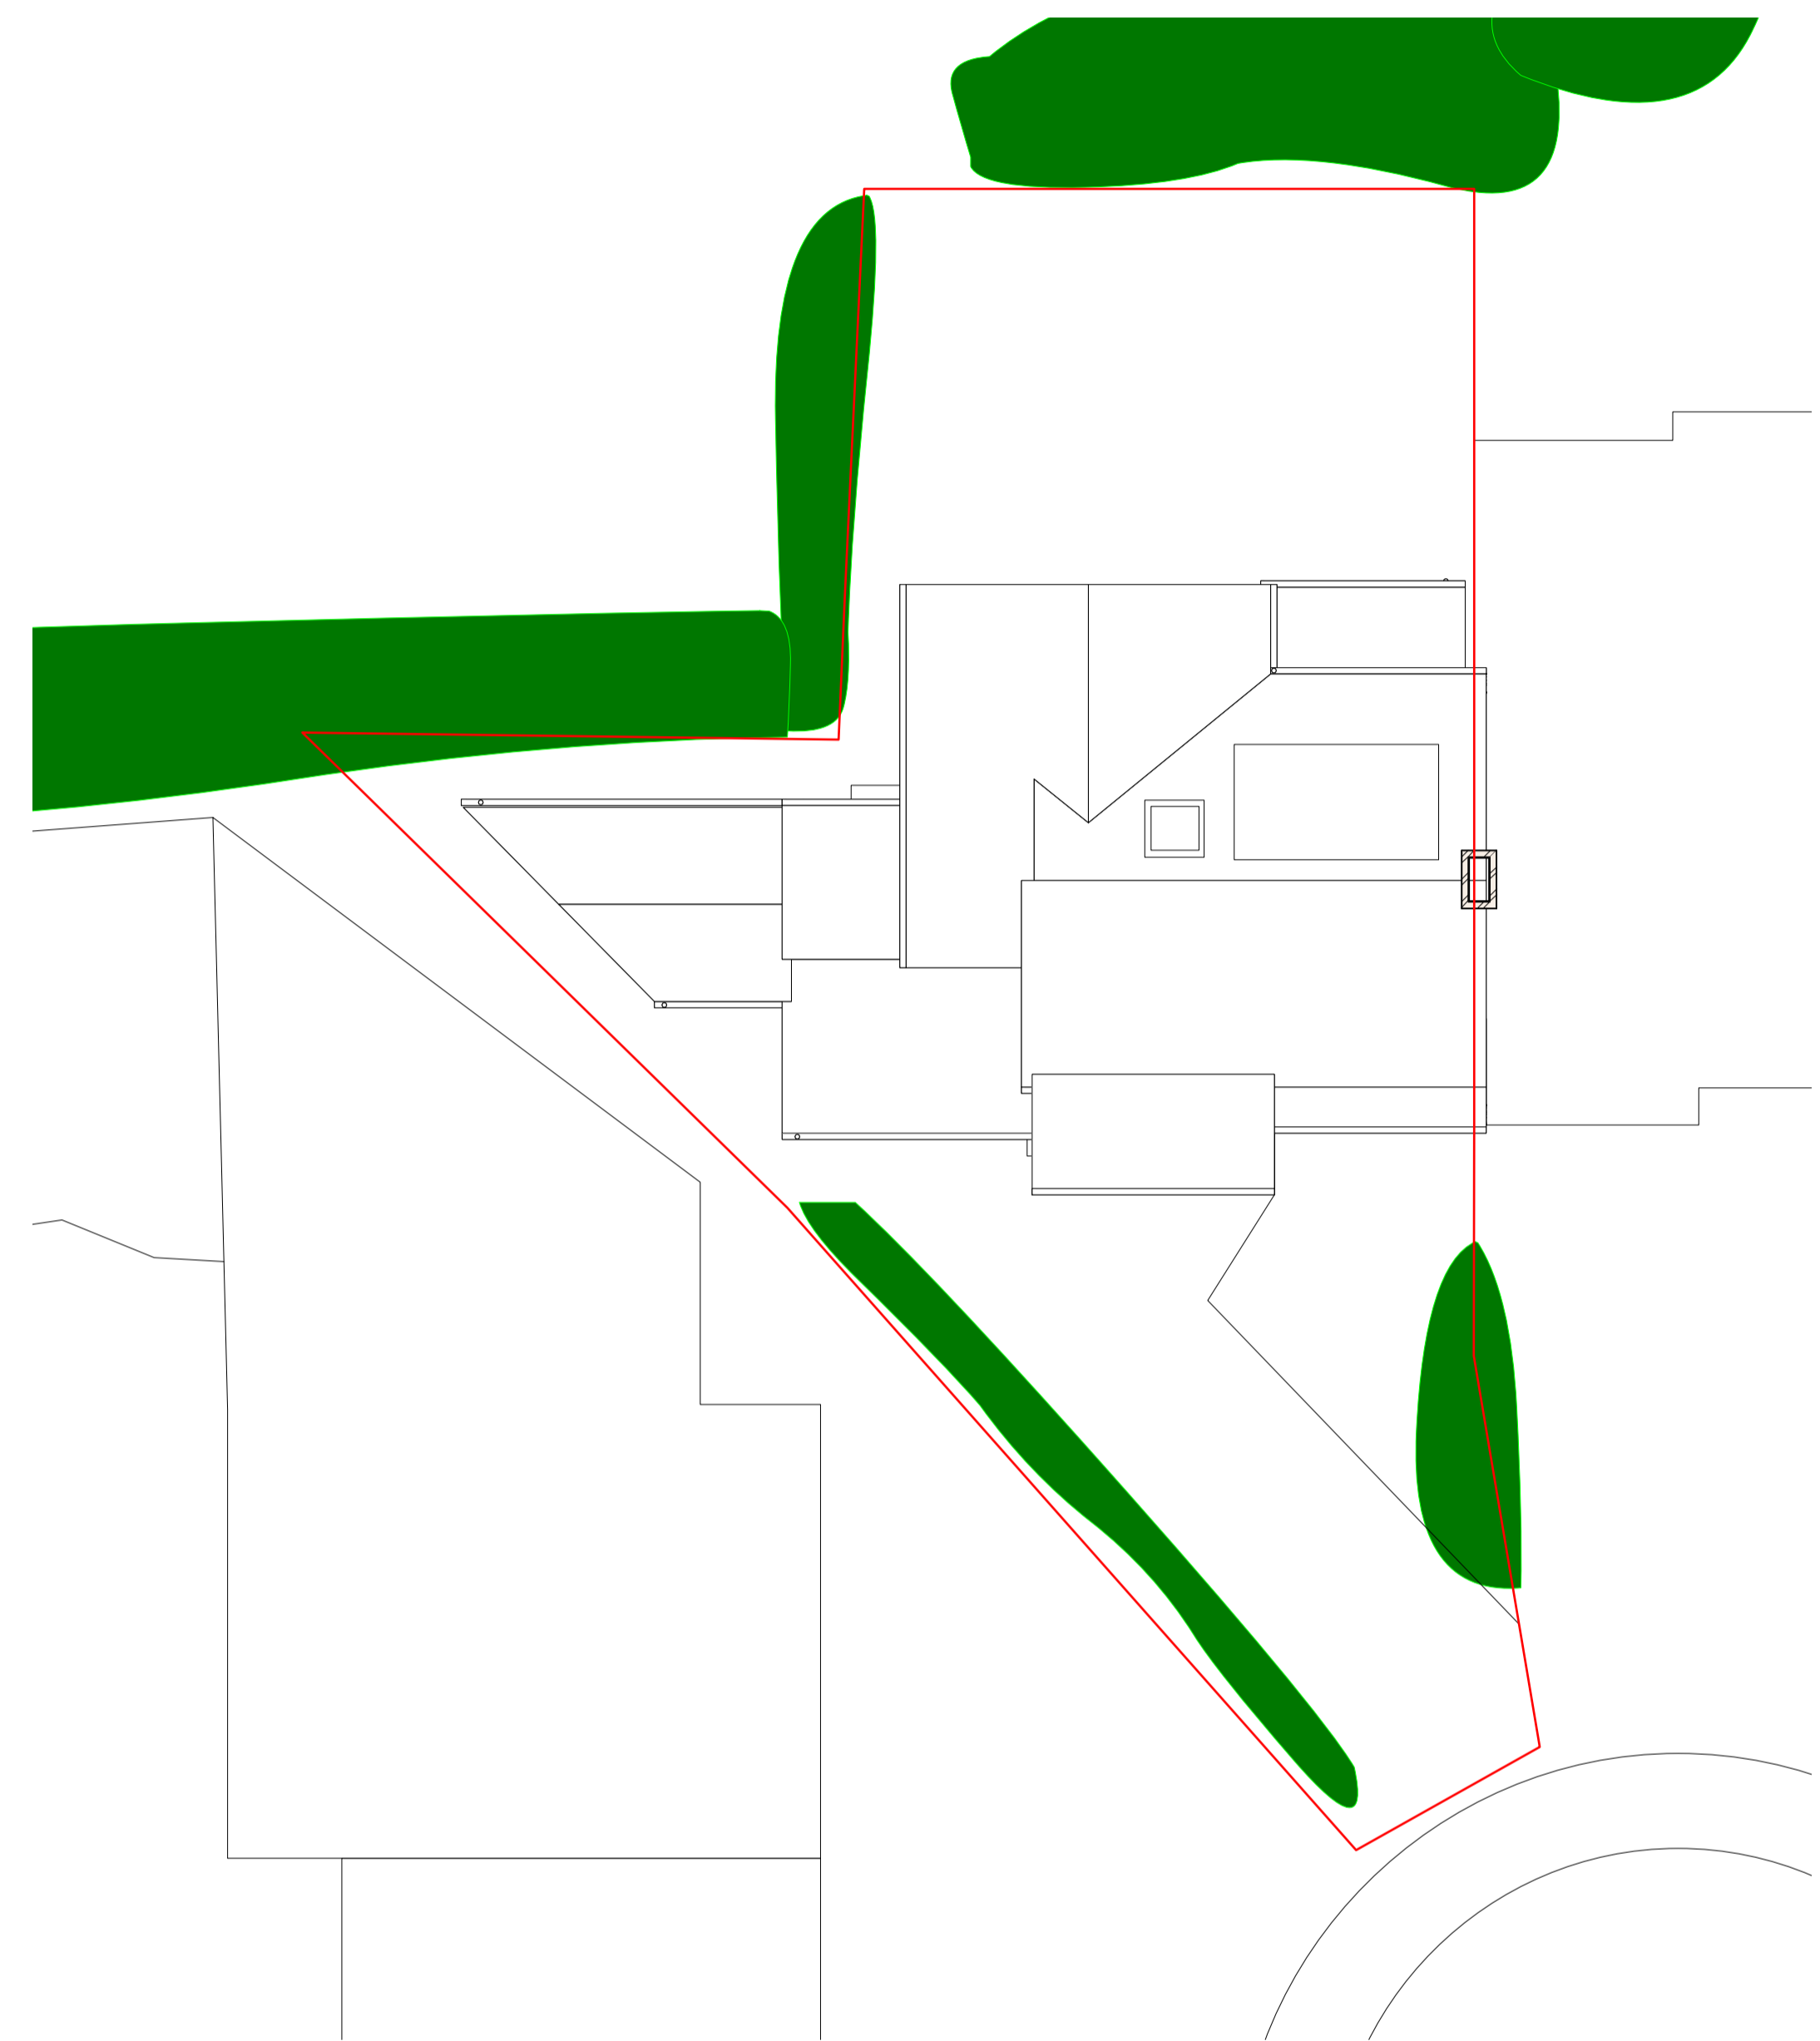

Proposed Site 1:100

All gutters and eaves to be within site boundaries

Client: C. Pakes		
project		
11 Grove Rise, Alwoodley		
drawing title		
Existing and Proposed Site Plans		
drawing number		
J267 - 02 - 20		
scale	drawn/checked	date
1: 100@A1	CB /CB	21/02/24
		For Planning Approval Purposes
T 07984 272690 E craig@upandoutarchitecture.co.uk www.upandoutarchitecture.co.uk		