


Existing Site Plan 1:100 @A1




Proposed Site Plan 1:100 @A1

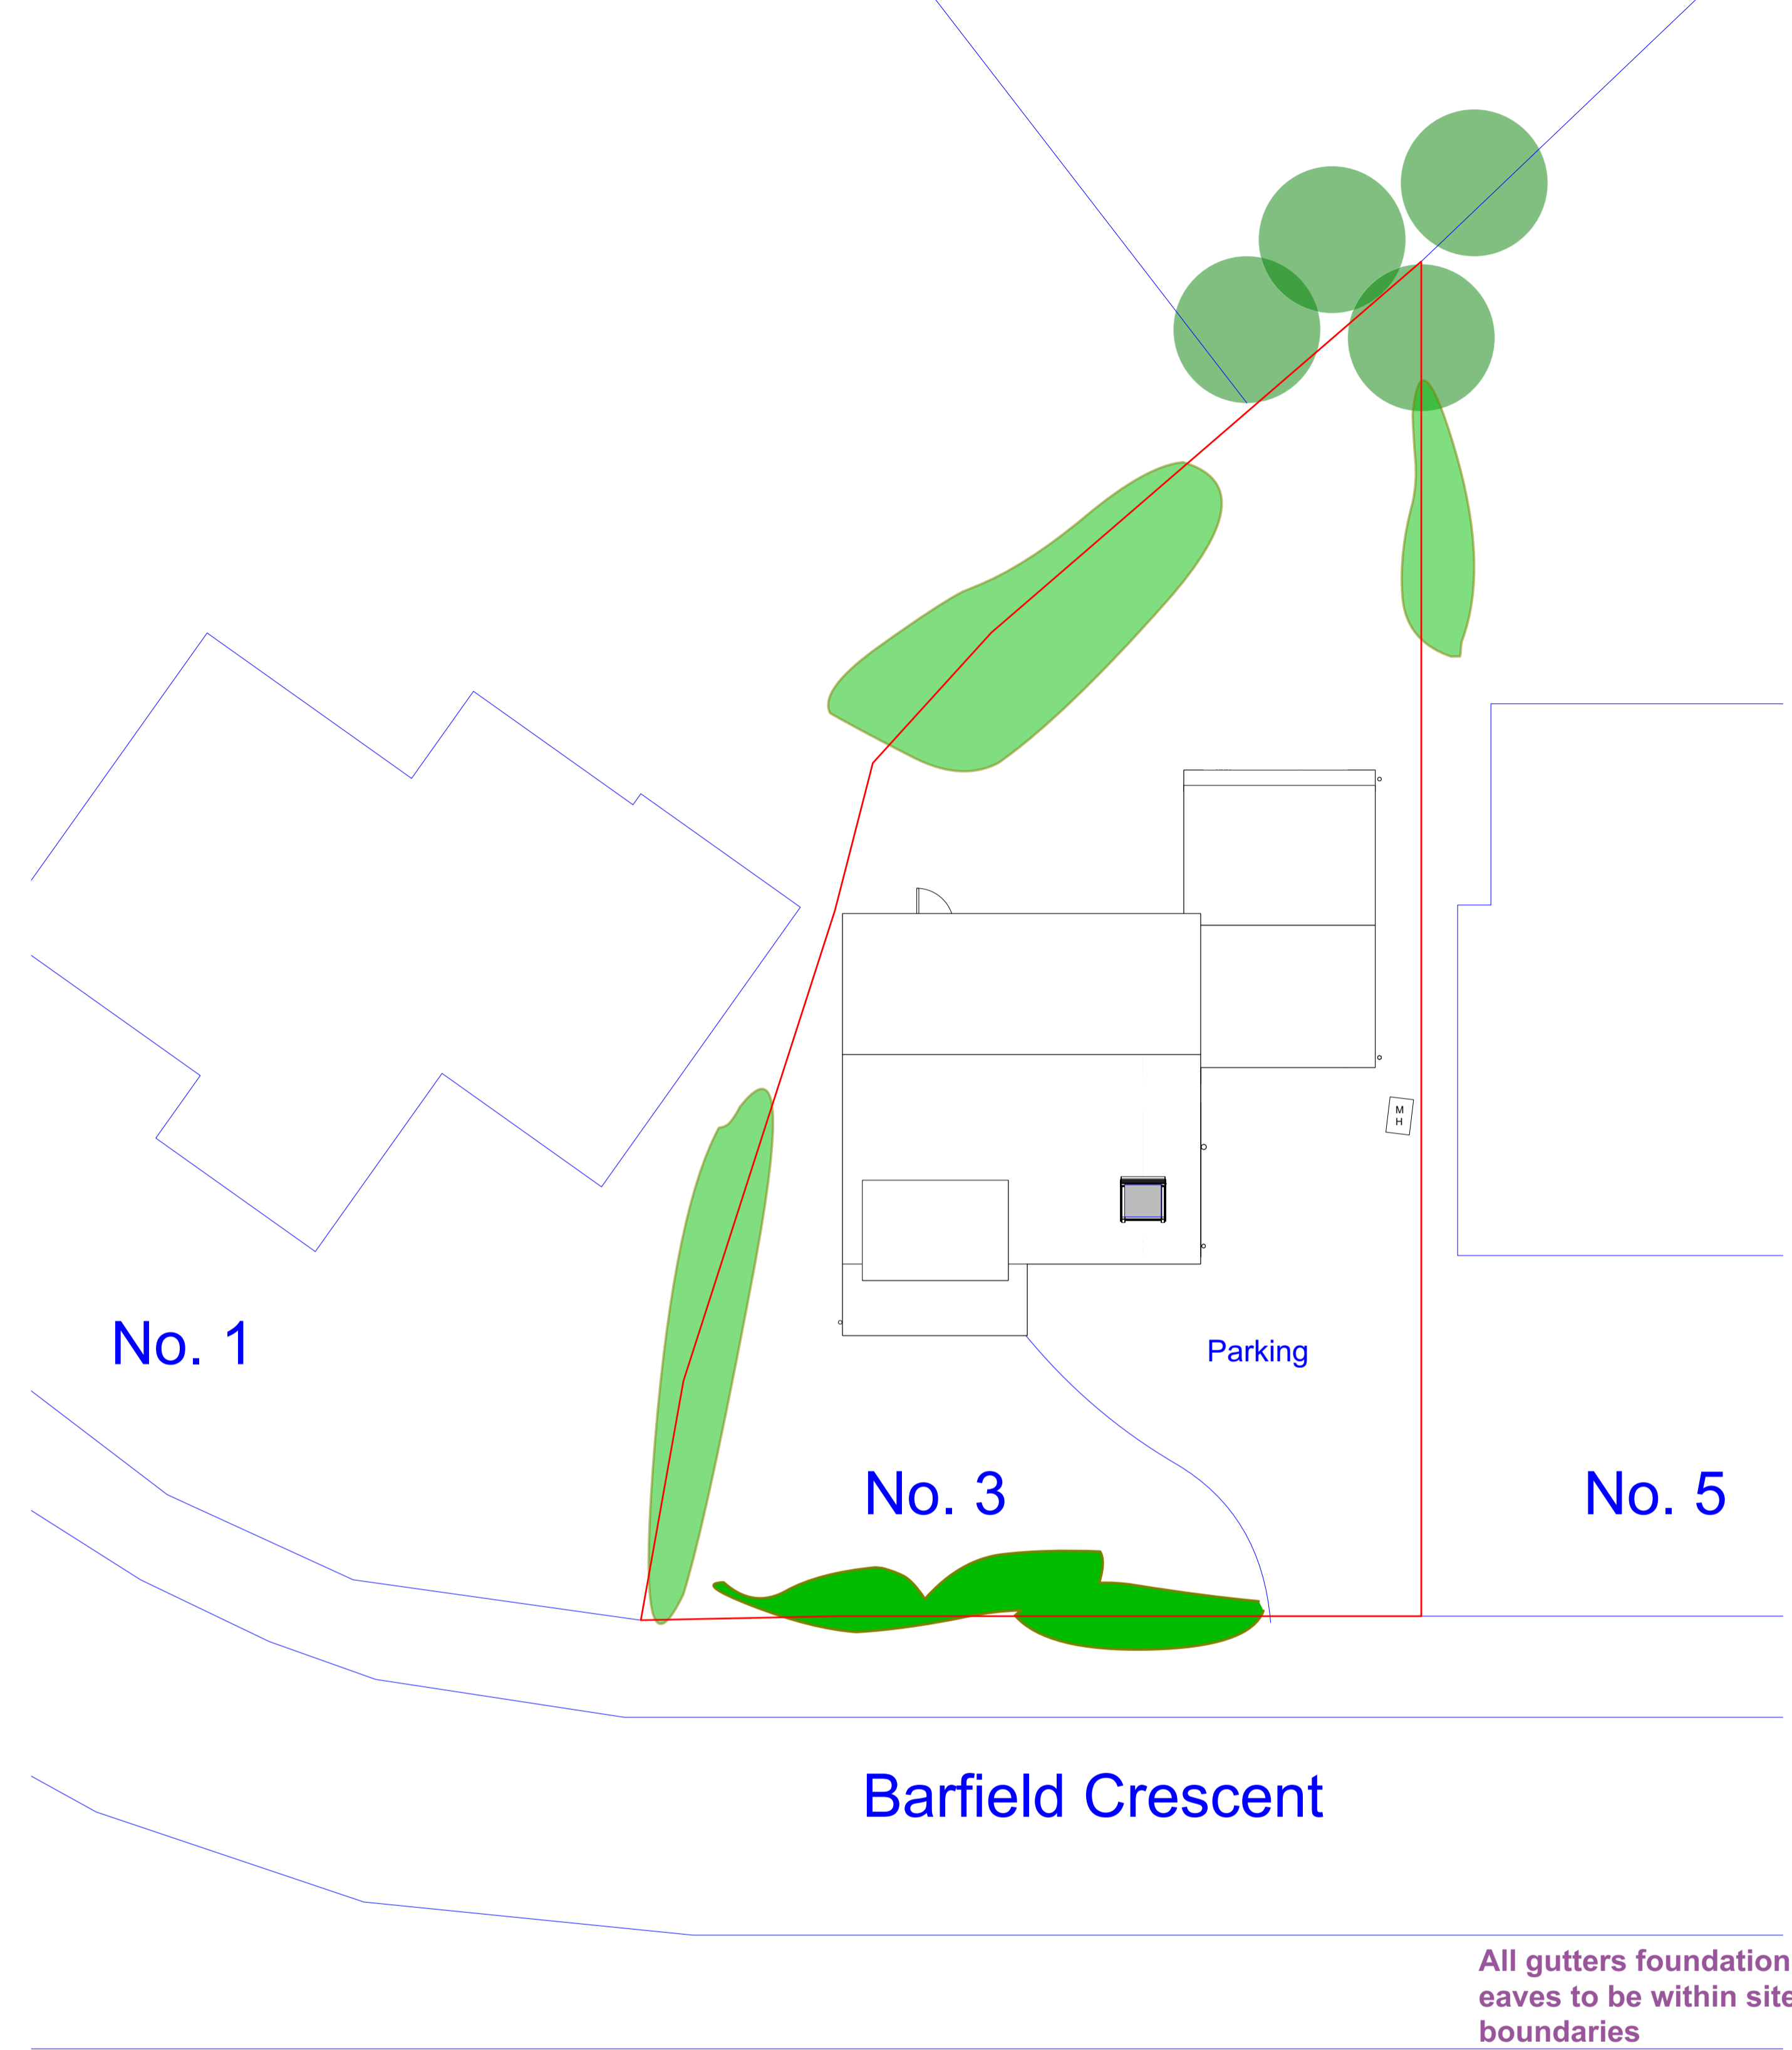

All gutters foundation and eaves to be within site boundaries

Client: Liam&Sophie Craddock		
project		
3 Barfield Crescent Alwoodley, Leeds		
drawing title		
Existing & Proposed Site		
drawing number		
J221 - 02 - 30		
scale	drawn/checked	date
1:100@A1	CB/CB	10/07/23

 For Planning Approval Purposes
 T 07984 272690
 E craig@upandoutarchitecture.co.uk
 www.upandoutarchitecture.co.uk