



Loft Plan

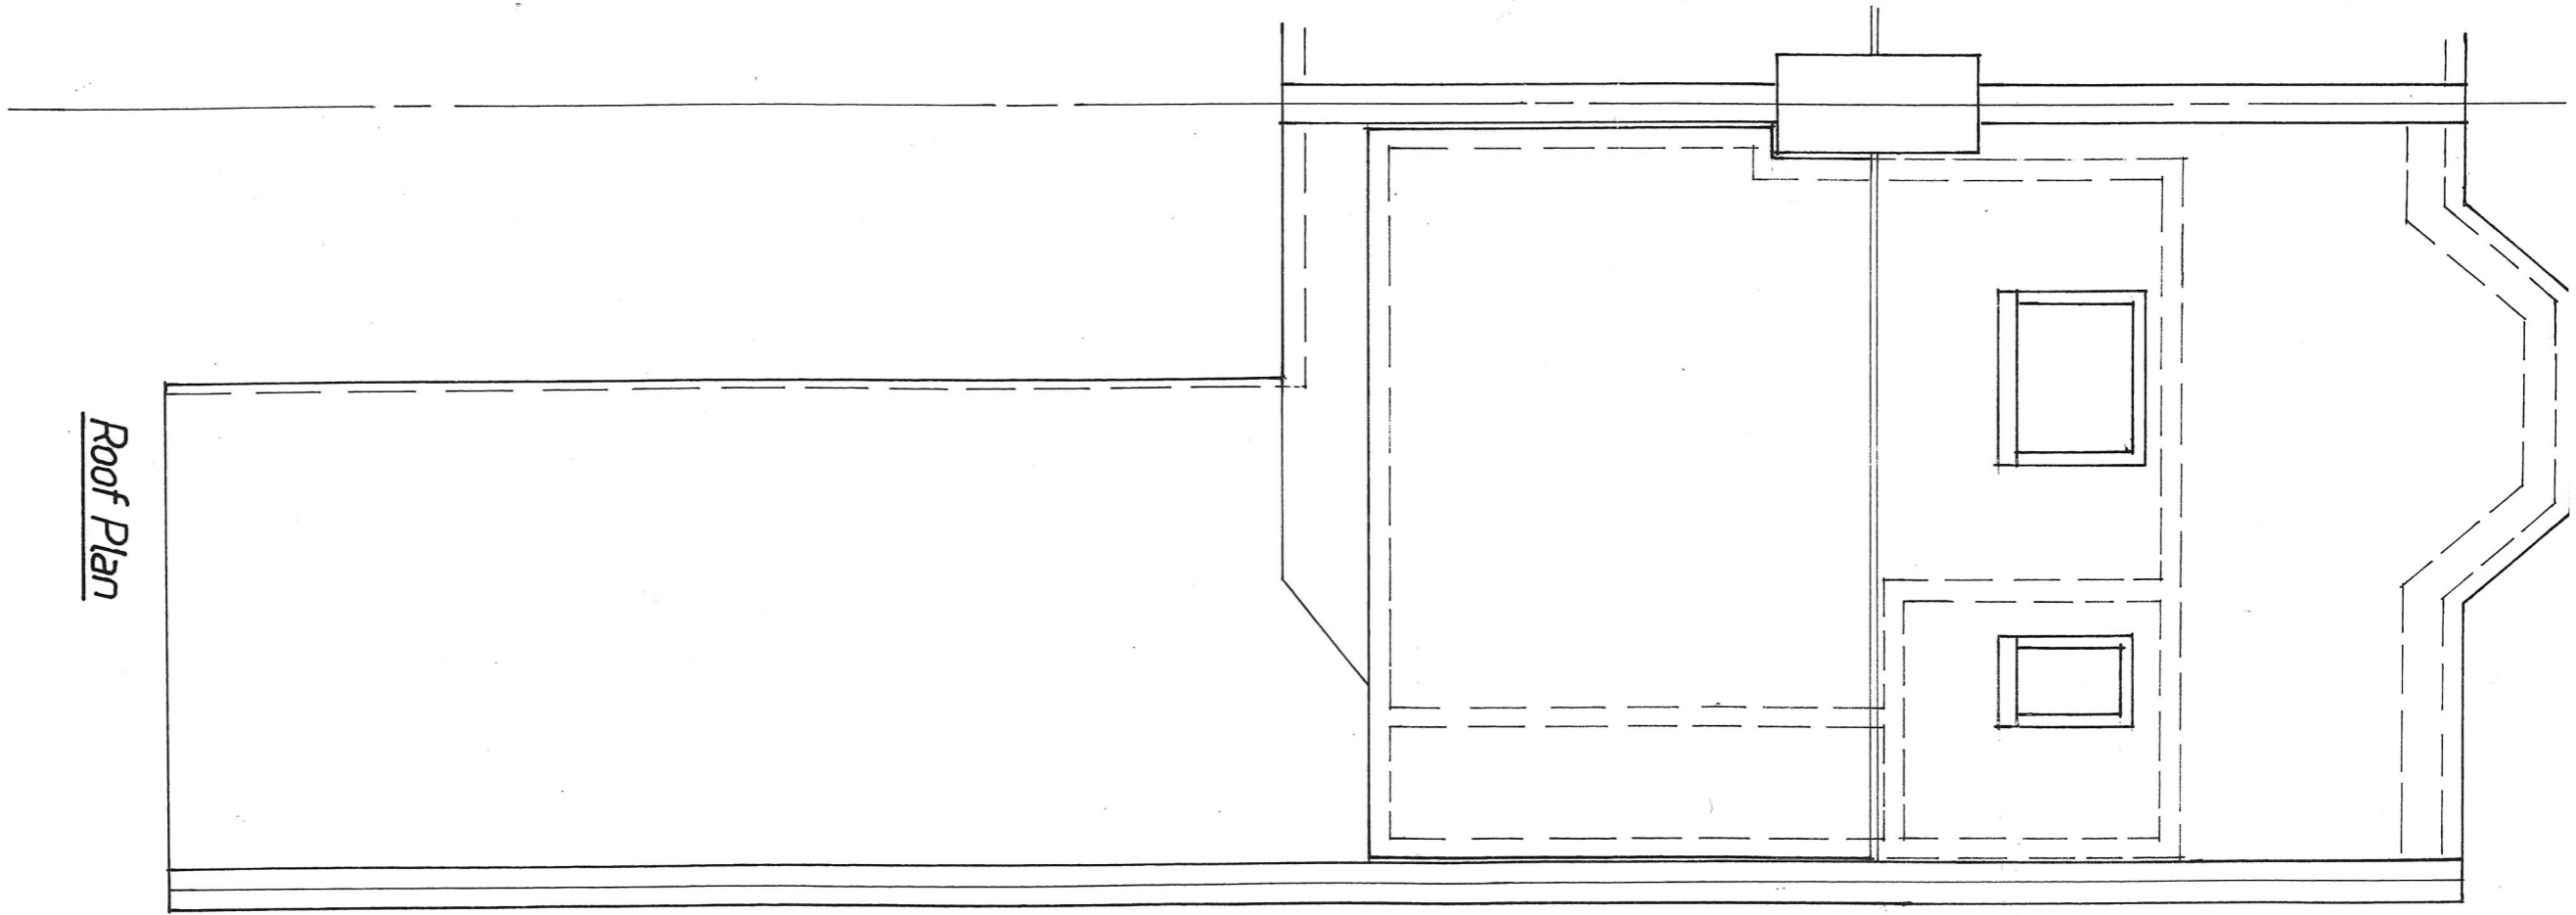

Roof Plan

0 1 2 3 4 5 6 7 8 9 10
1:50 SCALEBAR IN METRES.

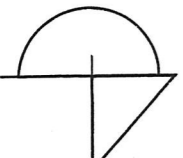

RICHARD SNEESBY ARCHITECTS
Chartered Architects & Development Consultants
1 BIDDEFORD CLOSE EDGWARE MIDDLESEX HA8 6DB
TEL: 020 8951 0900 MOBILE: 07828 959354
EMAIL: richardsneesbyarchitects@hotmail.co.uk

Scale: 1:50

Date: Feb 2024

Project:

First Floor Flat 2b, Colchester Ave, E12 5LE
Proposed Plans

Drawn: RS

Drwg no: 24.1055/02
Revision: