





Existing Basement Plan

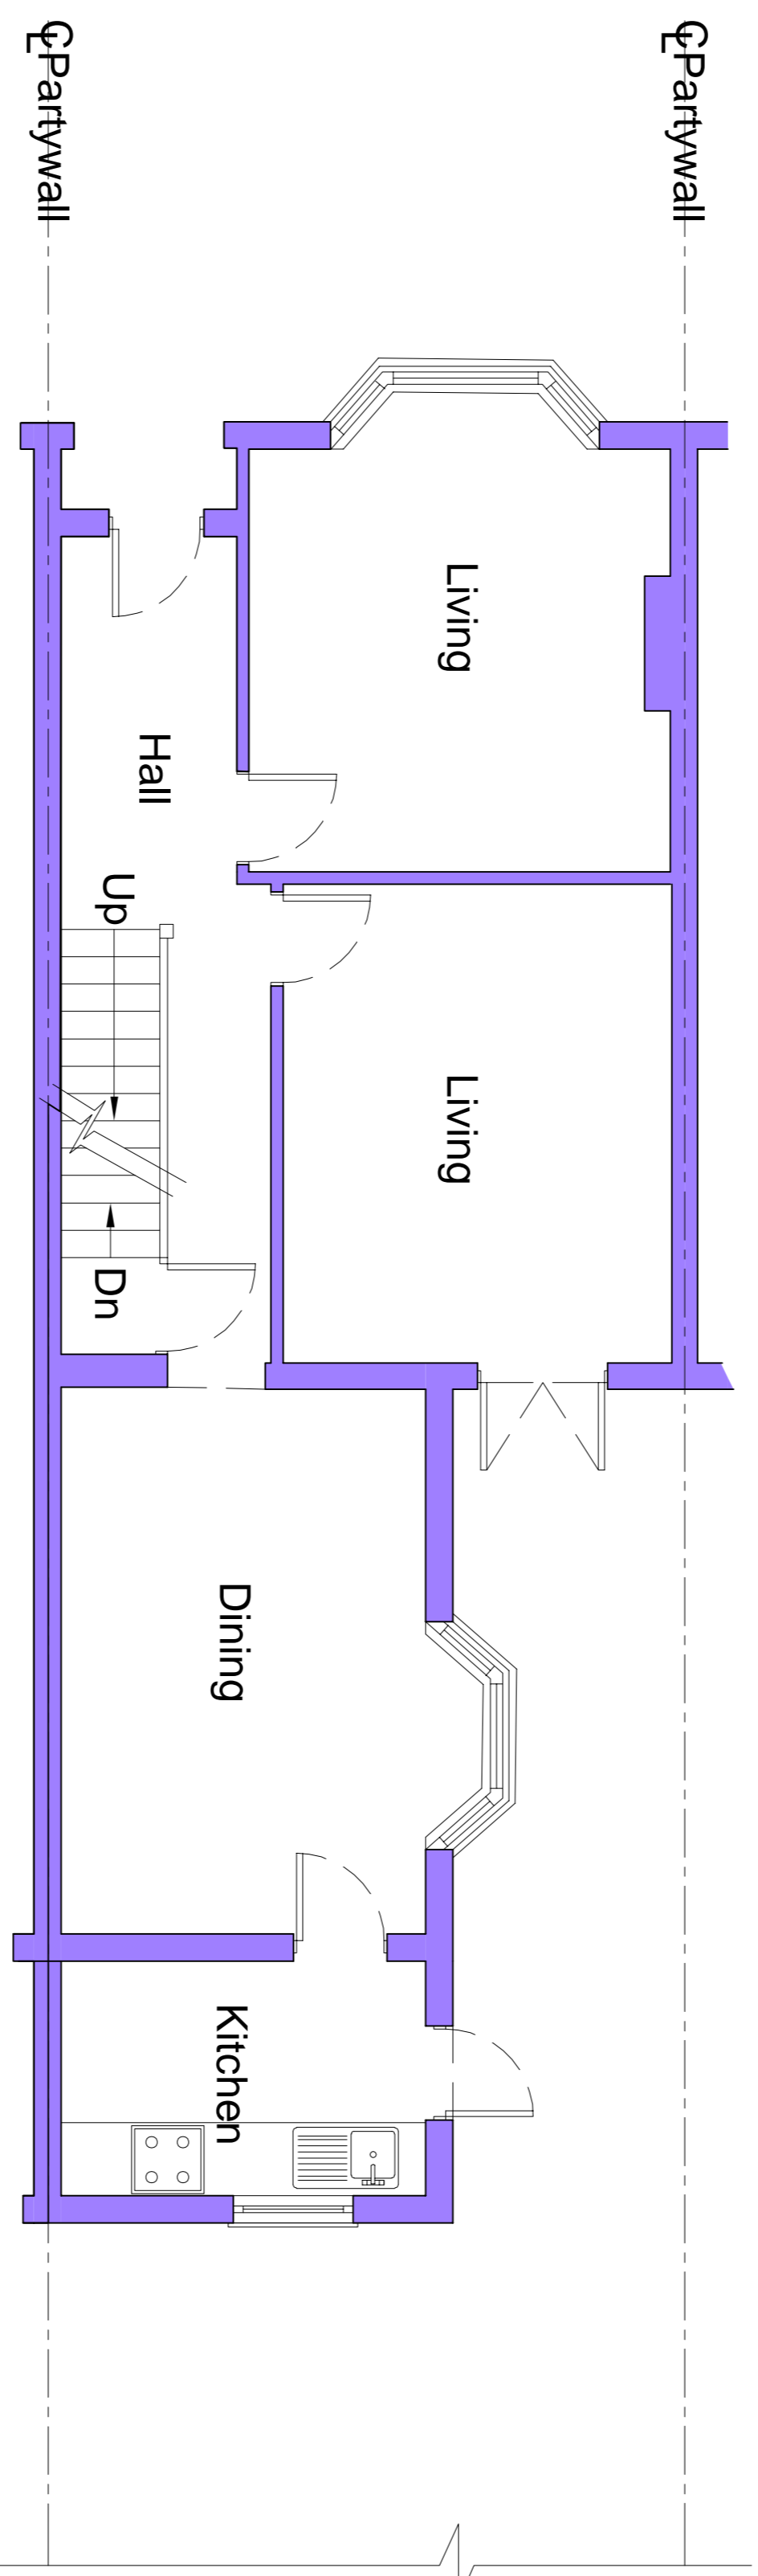

Existing Ground Floor Plan

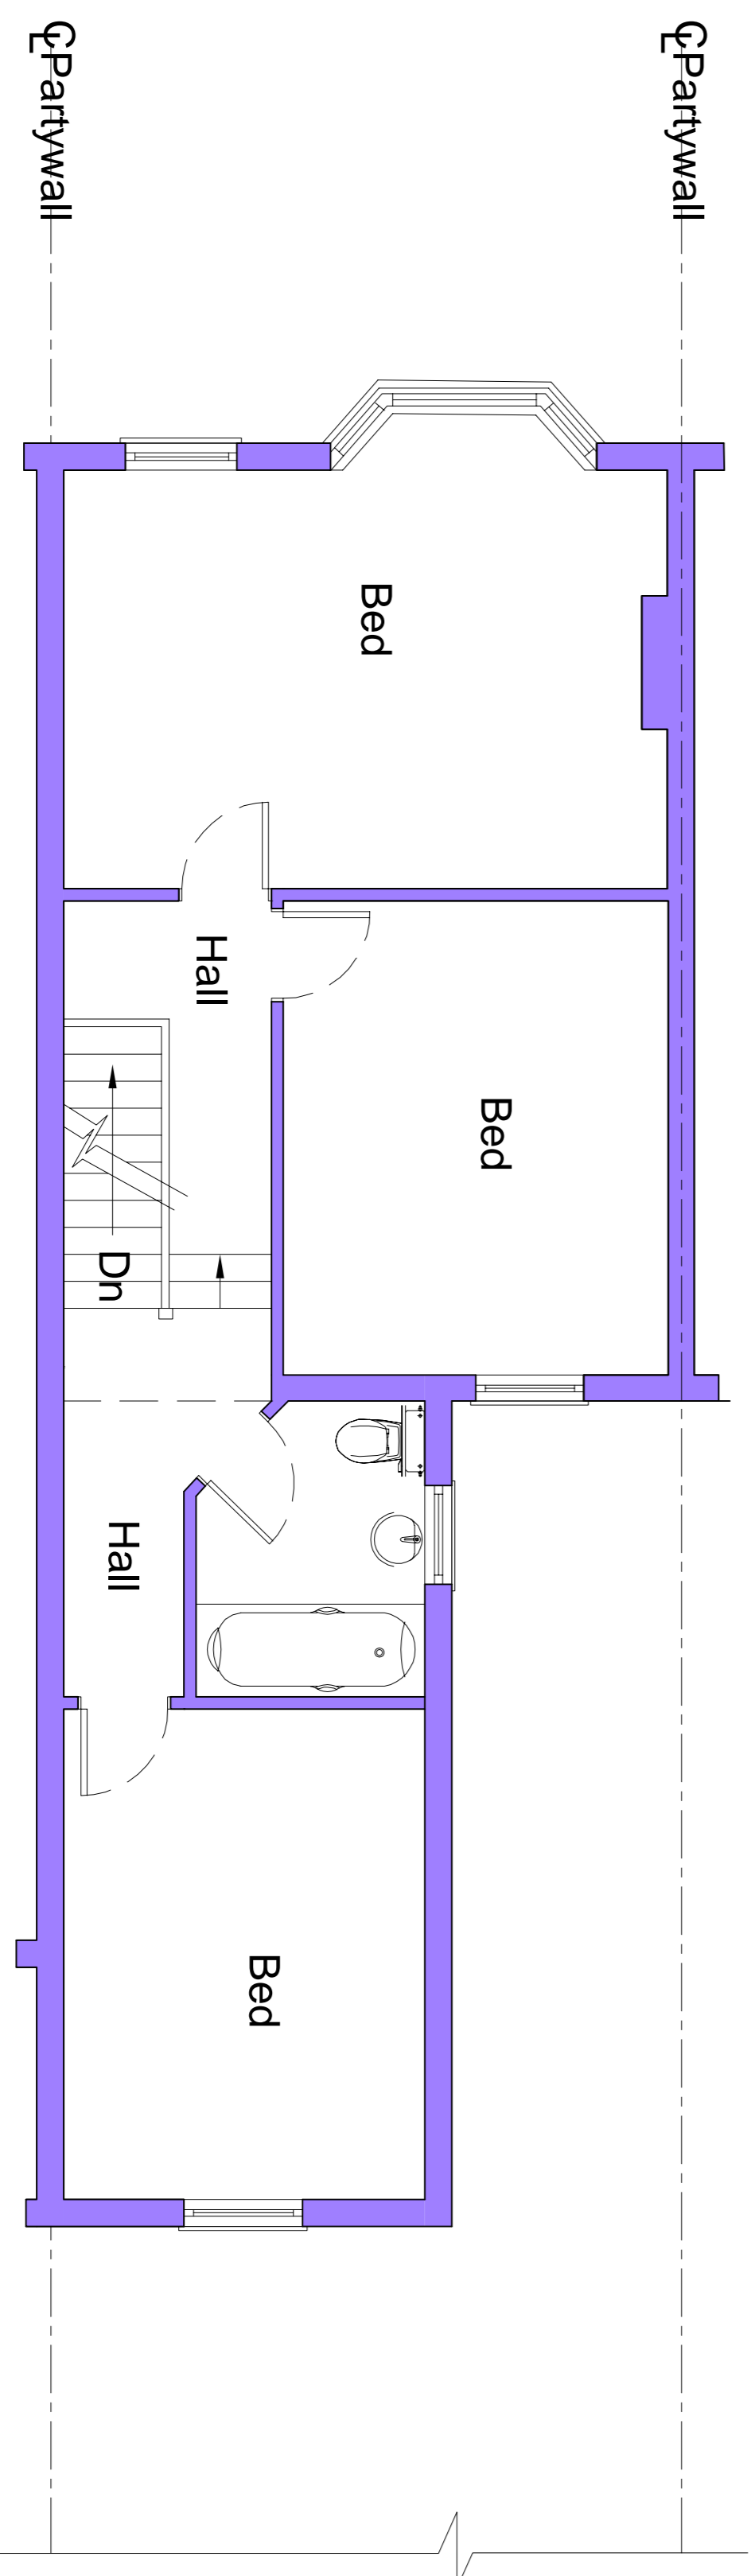

Existing First Floor Plan

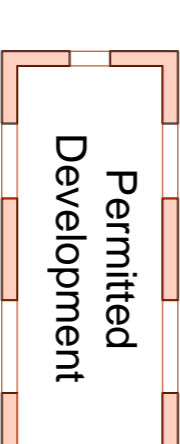 

PI	ISSUED TO PLANNING
Rev	



Job Title
10 Kensington Avenue
Manor Park E12 6NP

Drawing Title
Existing Plans

Scale	1:50 @ A1	Date	MAR' 24
Job No.	51-1000-989	Page No.	S03
		Rev	P1