


Proposed Side Elevation.
1 : 100

The external materials of the proposed extension would match the external materials of the original dwelling house



Proposed Rear Elevation.
1 : 100

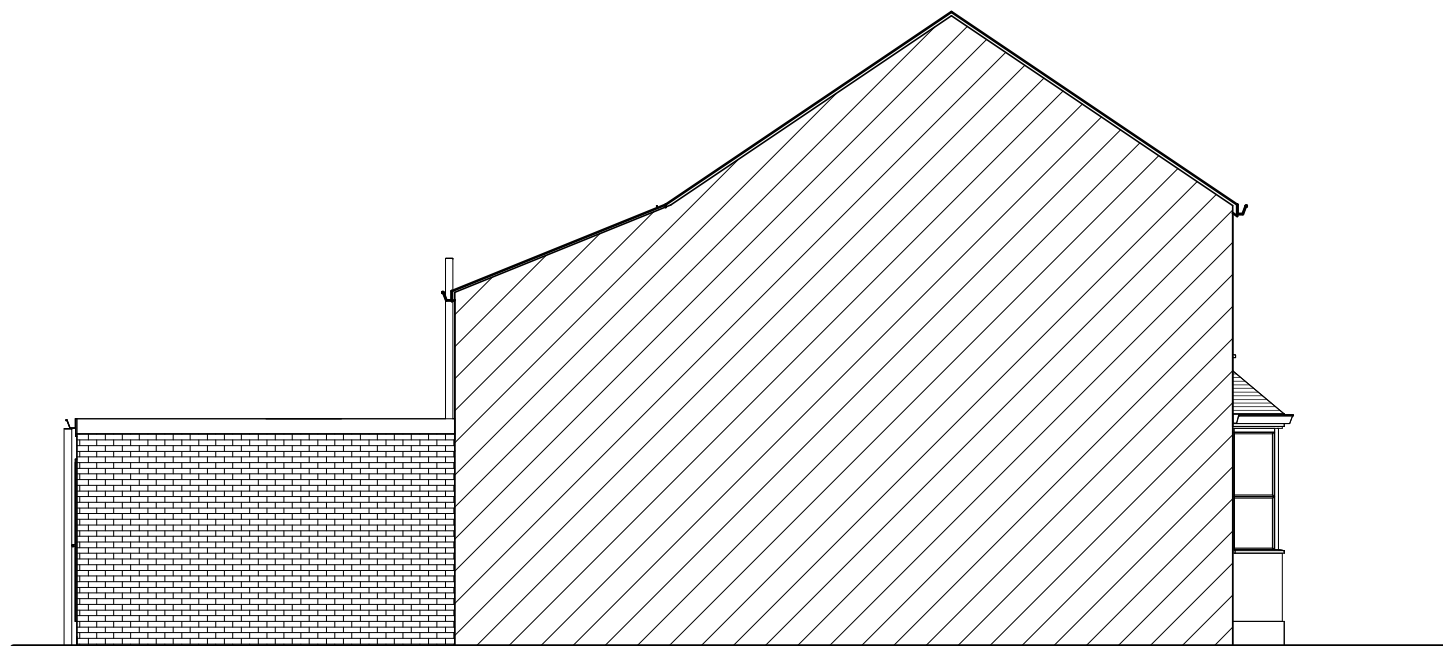

Proposed Side Elevation II.
1 : 100

PLANNING DRAWINGS



CANOPY
Planning Services

Tel: 020 3632 2690 Email: info@canopyplanning.co.uk
Mob: 07956311277 Web: www.canopyplanning.co.uk



196 WASHINGTON
ROAD WORCESTER
PARK KT4 8JJ

| PROPOSED ELEVATIONS | | |
|---------------------|----------------|--------------|
| Project number | Project Number | 2448/12 A |
| Date | Mar. 2024 | |
| Drawn by | M.D | A3 @ 1 : 100 |
| Checked by | Checker | |
| Scale | | |