

6

5

4



3

2

1

D


D

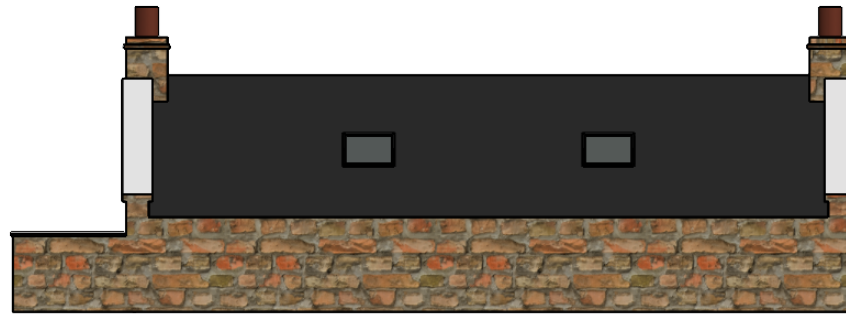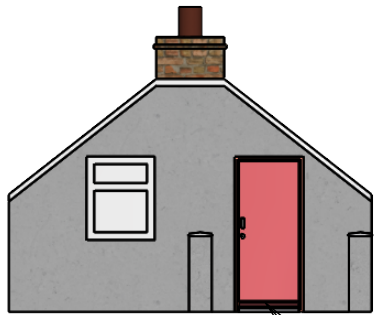


C

C

Back Door

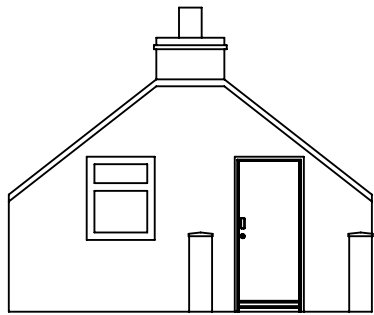

Northeast elevation

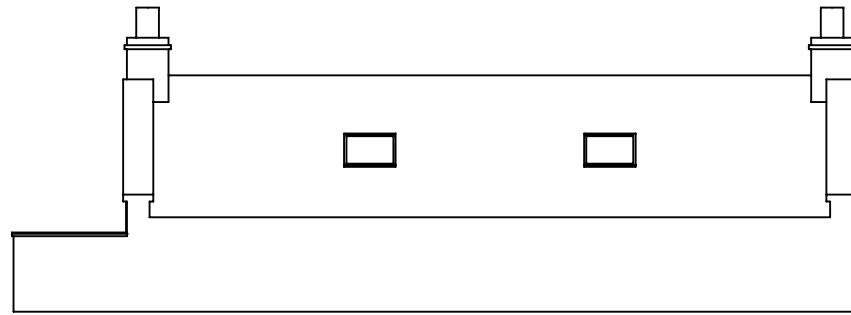

Northwest elevation


B

B

A

A

Scale 1:100

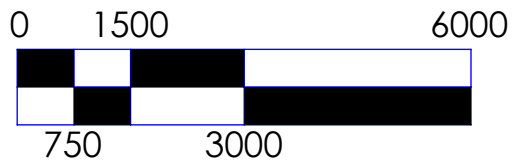

SURFACE FINISH: TOLERANCES: LINEAR: ANGULAR:		FINISH:		DEBURR AND BREAK SHARP EDGES		UNLESS OTHERWISE SPECIFIED: DIMENSIONS ARE IN MILLIMETERS	
						TITLE: The Bakery 91-92 Findhorn Existing Elevation	
DRAWN	S.O'NEILL	SIGNATURE	DATE	DWG NO. 1	SCALE 1:100		A4 SHEET 1 OF 1
CHK'D	S.O'NEILL		30.11.23	MATERIAL:			
APPV'D							
MFG							
Q.A				WEIGHT:			

6

5

4

3

2

1