





EXISTING FRONT ELEVATION



PROPOSED FRONT ELEVATION

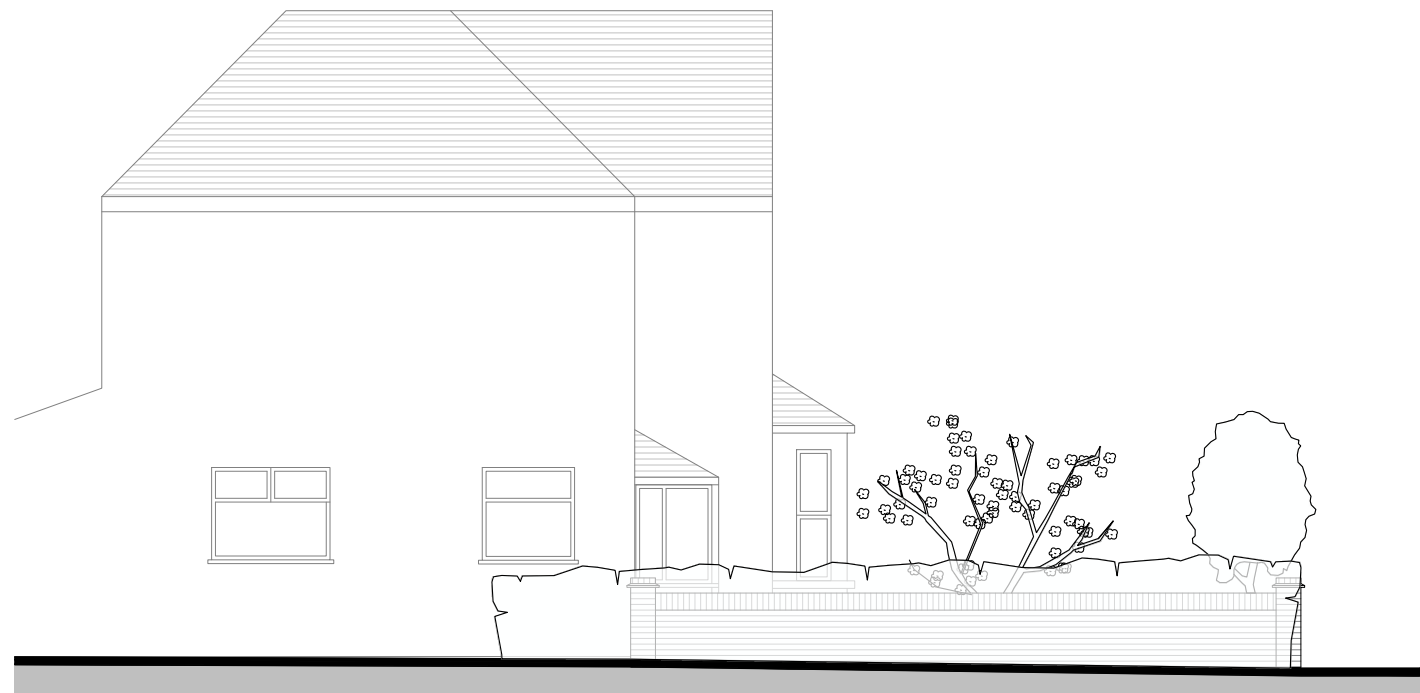

EXISTING SIDE ELEVATION

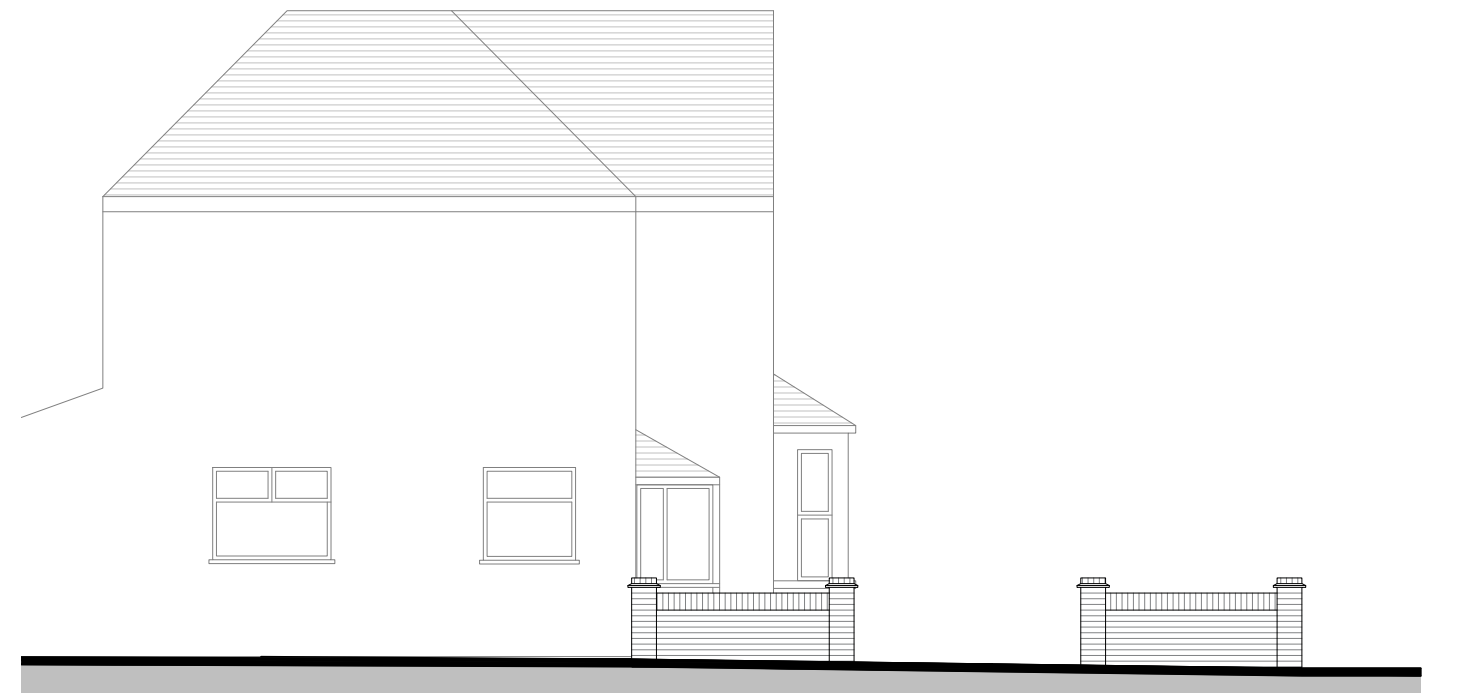

PROPOSED SIDE ELEVATION



Site: 8 Park View Road, Welling, DA16 1RS
Drawing Title: Existing & Proposed Elevations
Client: A Saunders
Employer: Penn Trust Ltd

Drawing Type: Planning	
Project Number: 6010	Drawing Number: 03
Scale: 1:100	Date: 28-02-24
Revision:	Drawn By: MT

Paper Size: A3

Rev:	Description:	Date:

4 Carters Row, Hatfield Park, Hatfield, Herts, AL9 5NB

www.adaptationdesign.co.uk
office@adaptationdesign.co.uk
 020 8492 1617