



**EXITING BLOCK PLAN  
(1:500)**

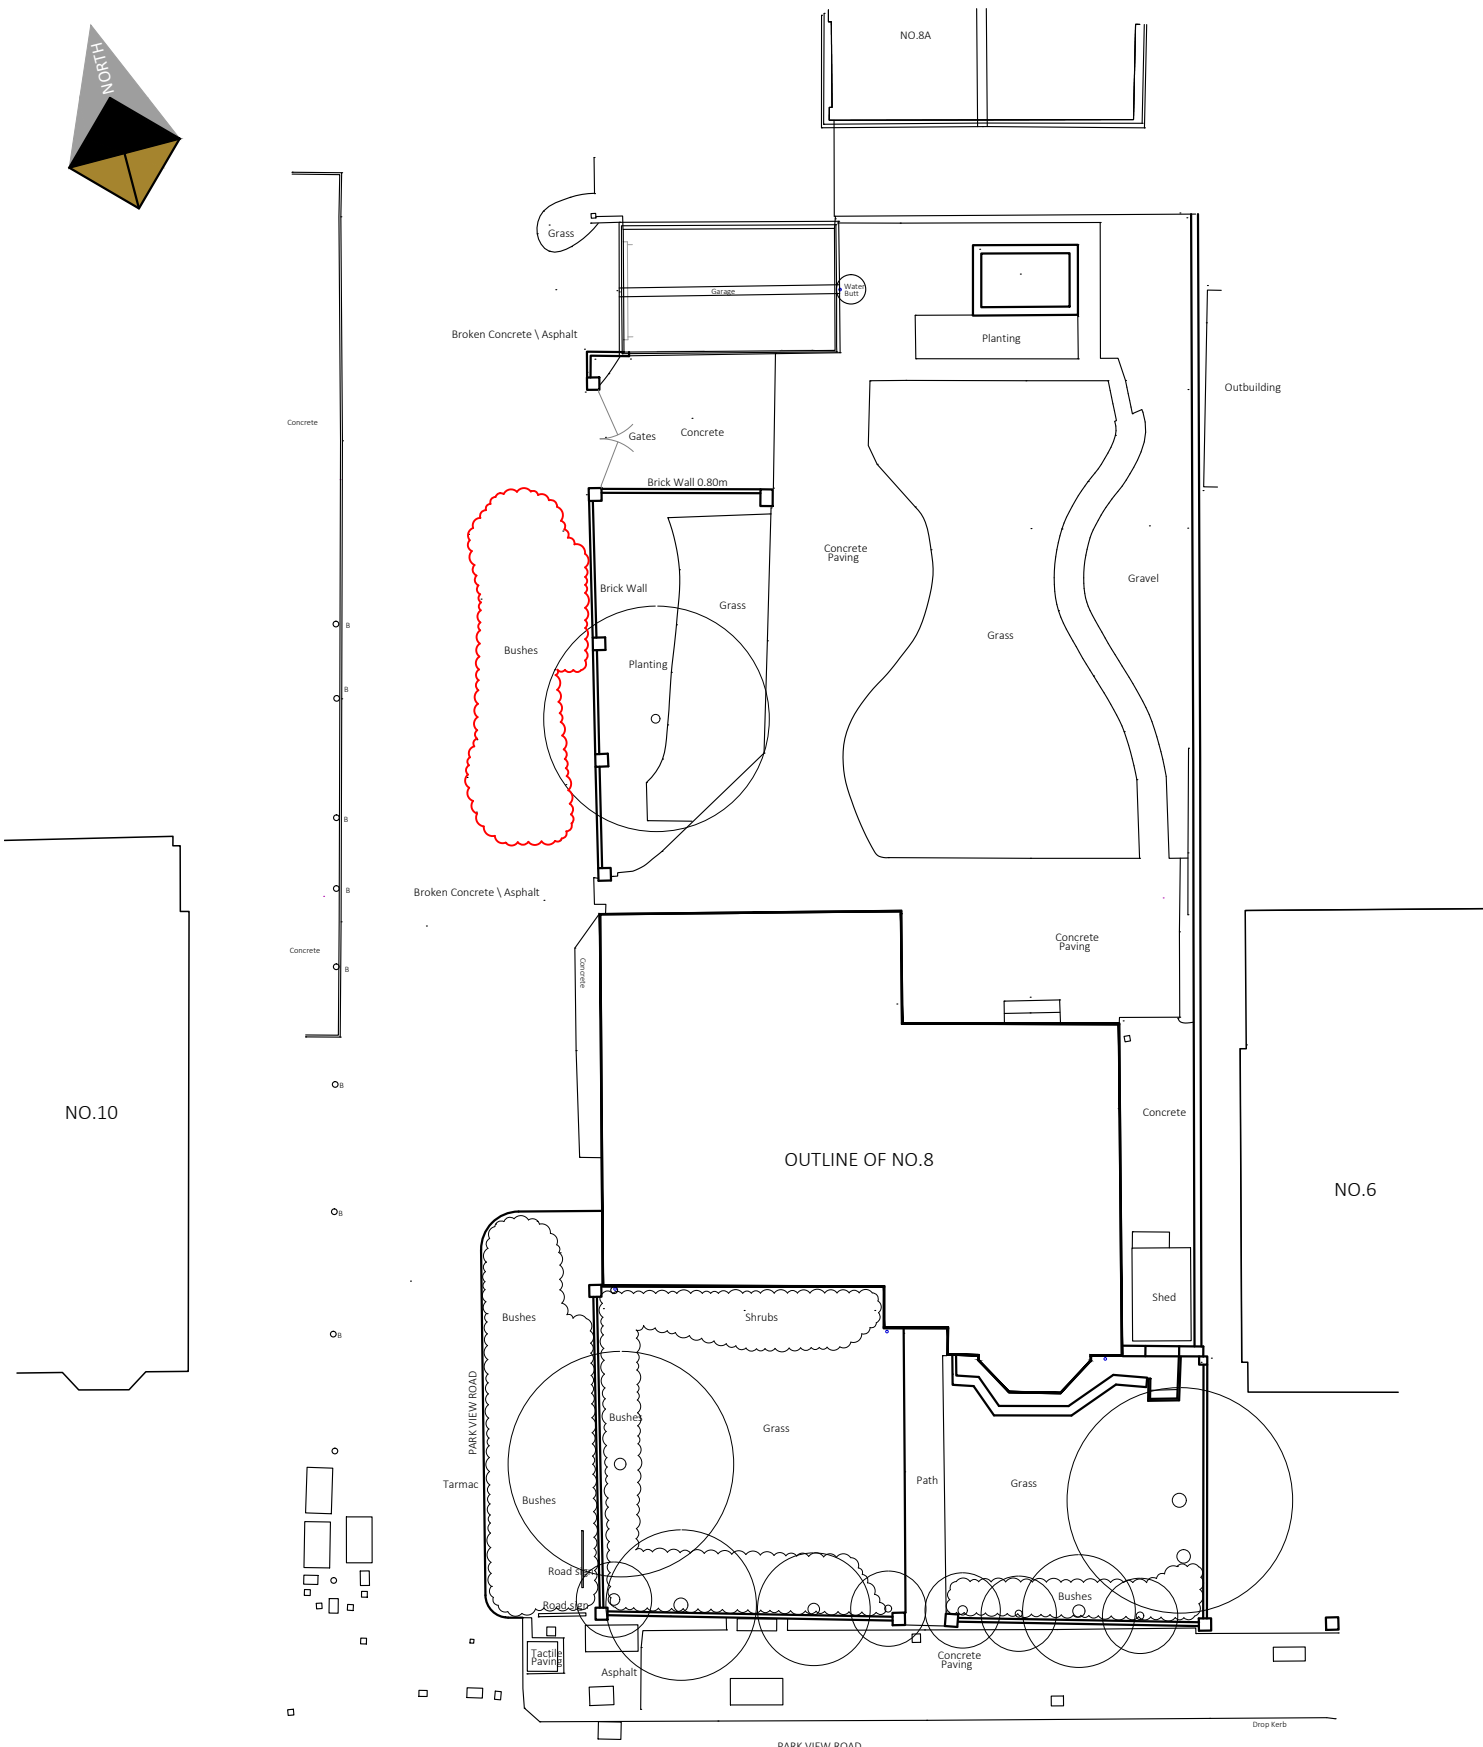

**EXITING SITE PLAN  
(1:200)**

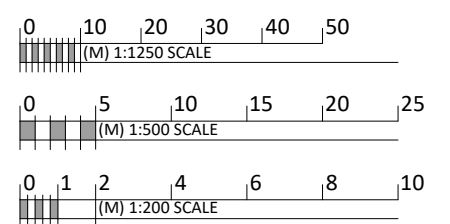

4 Carters Row, Hatfield Park, Hatfield, Herts, AL9 5NB  
 www.adaptationdesign.co.uk  
 office@adaptationdesign.co.uk  
 020 8492 1617

Site: 8 Park View Road, Welling, DA16 1RS		Drawing Type: Planning	
Client: A Saunders		Drawing Title: Existing Site, Block & Location Plan	
Employer: Penn Trust Ltd		Scale: 1:100	Date: 28.02.24
Project Number: 6010	Drawing Number: 05	Revision:	Drawn By: MT

Rev:	Description:	Date:
Paper Size: A3		