






**PROPOSED LOCATION PLAN
(1:1250)**

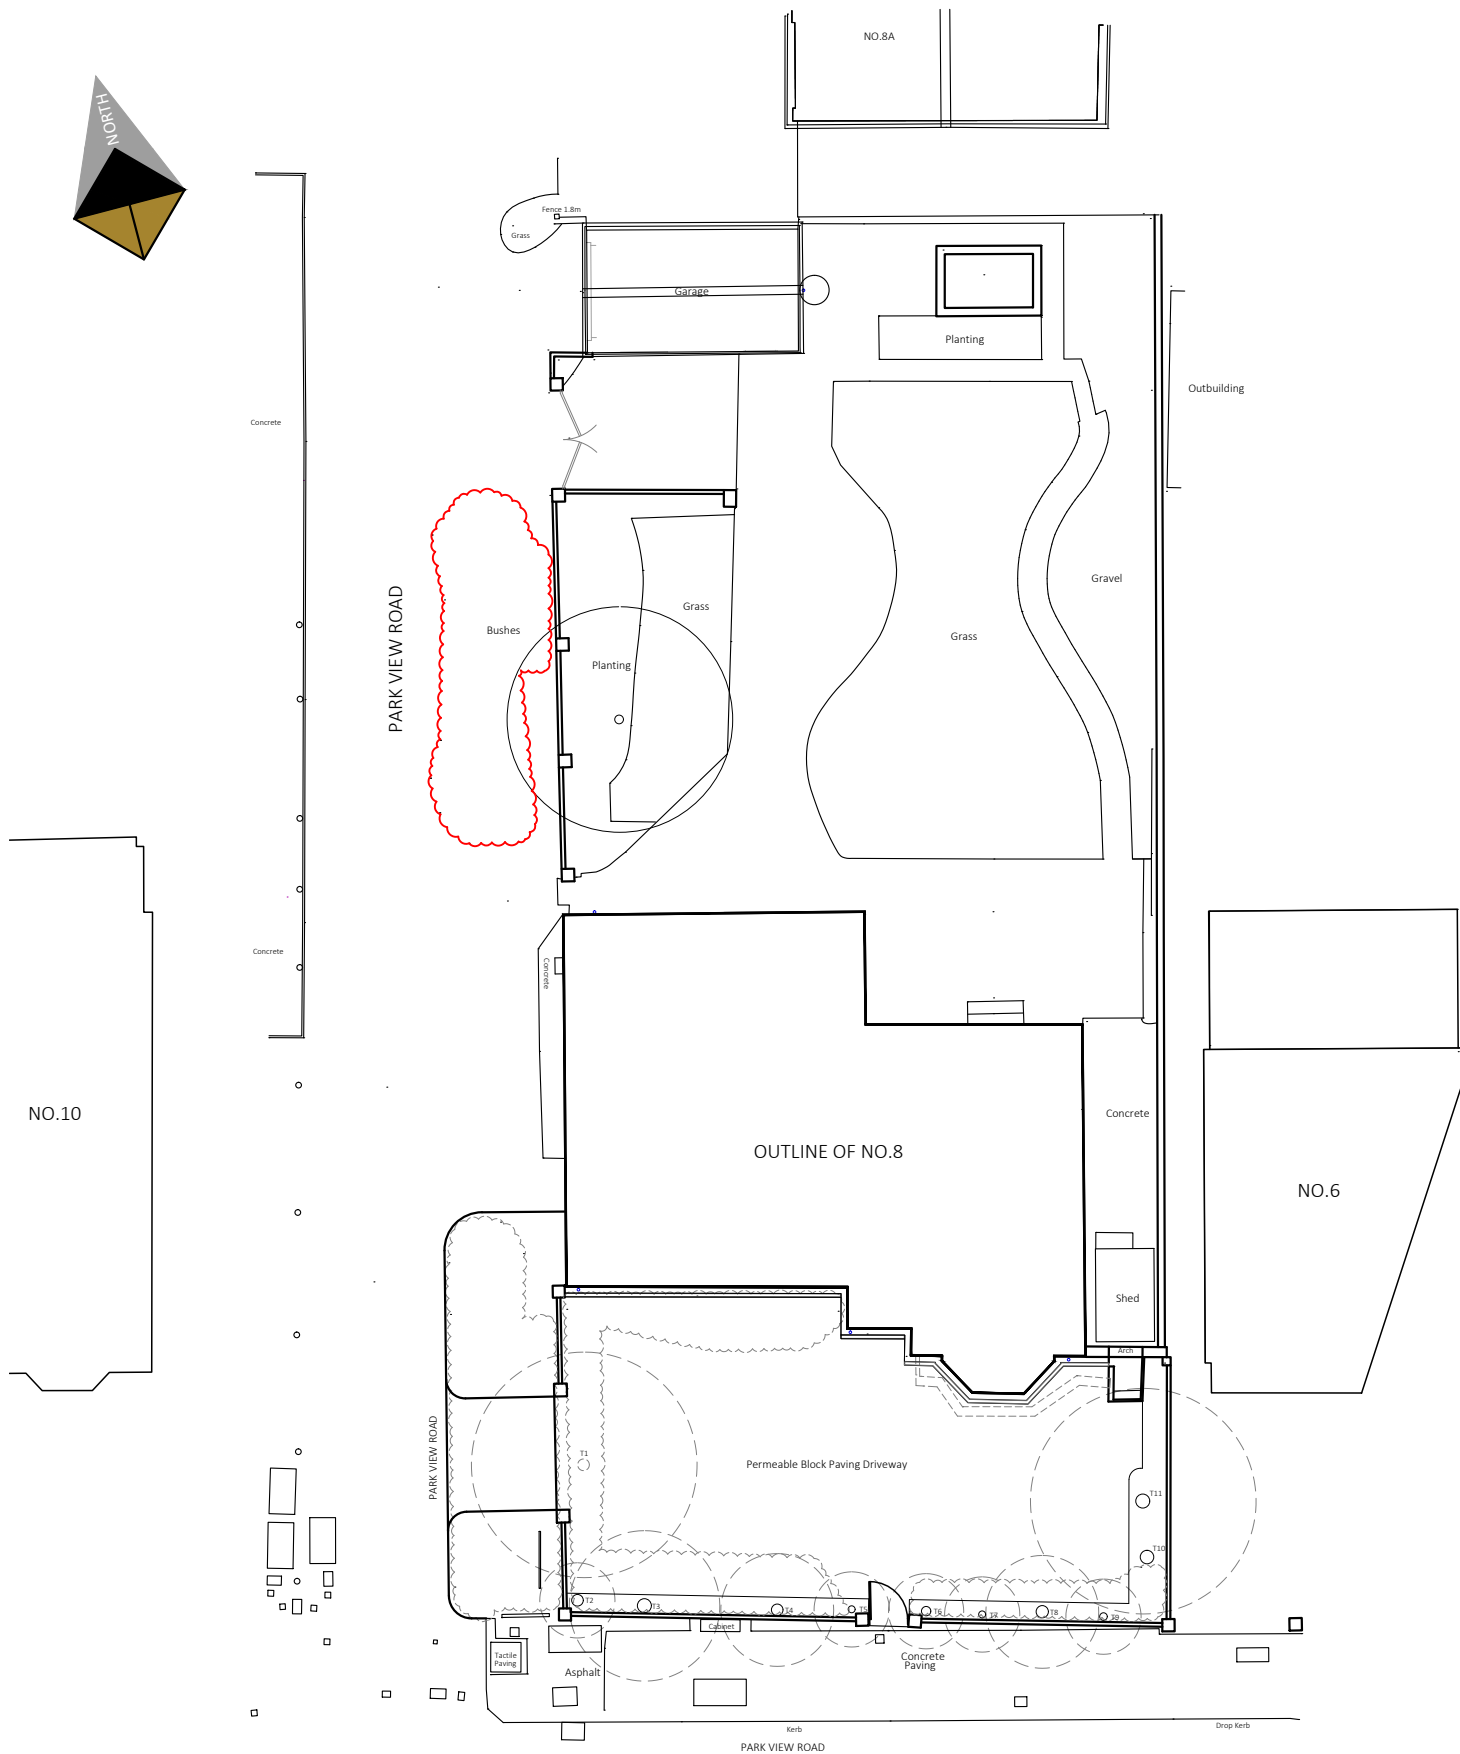

**PROPOSED SITE PLAN
(1:200)**

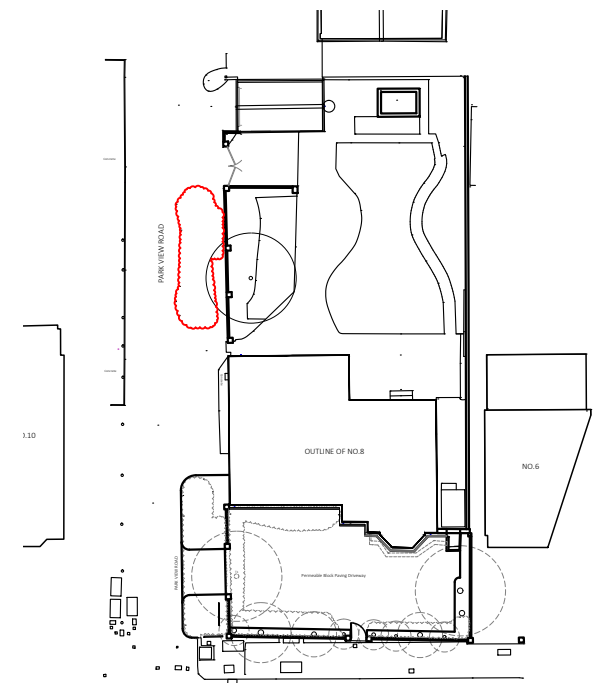

**PROPOSED BLOCK PLAN
(1:500)**

   

4 Carters Row, Hatfield Park, Hatfield, Herts, AL9 5NB

www.adaptationdesign.co.uk
office@adaptationdesign.co.uk
020 8492 1617

Site: 8 Park View Road, Welling, DA16 1RS					
Client: A Saunders			Drawing Type: Planning		
Employer: Penn Trust Ltd			Drawing Title: Existing Site, Block & Location Plan		
Project Number: 6010	Drawing Number: 04	Scale: 1:100	Date: 28.02.24	Revision:	Drawn By: MT

Rev:	Description:	Date:
Paper Size: A3		