

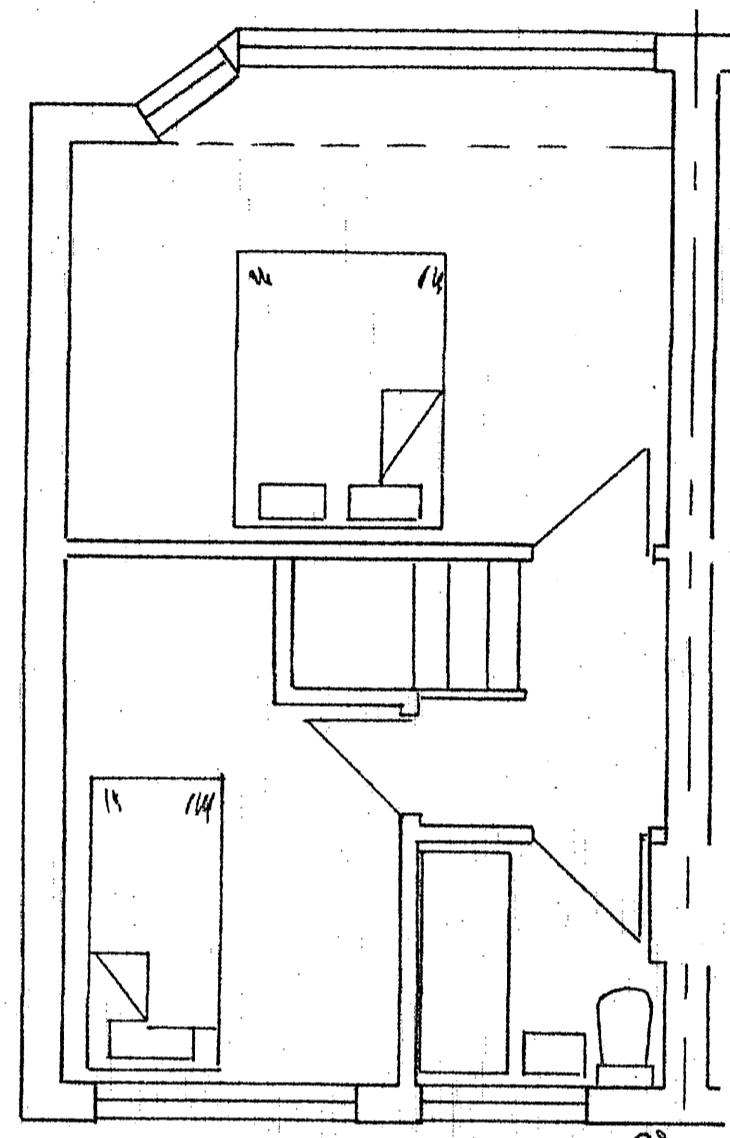



NOTES:
All dimensions must be checked on site and not scaled from this drawing.

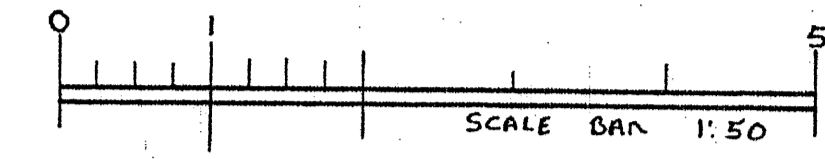

FIRST FLOOR

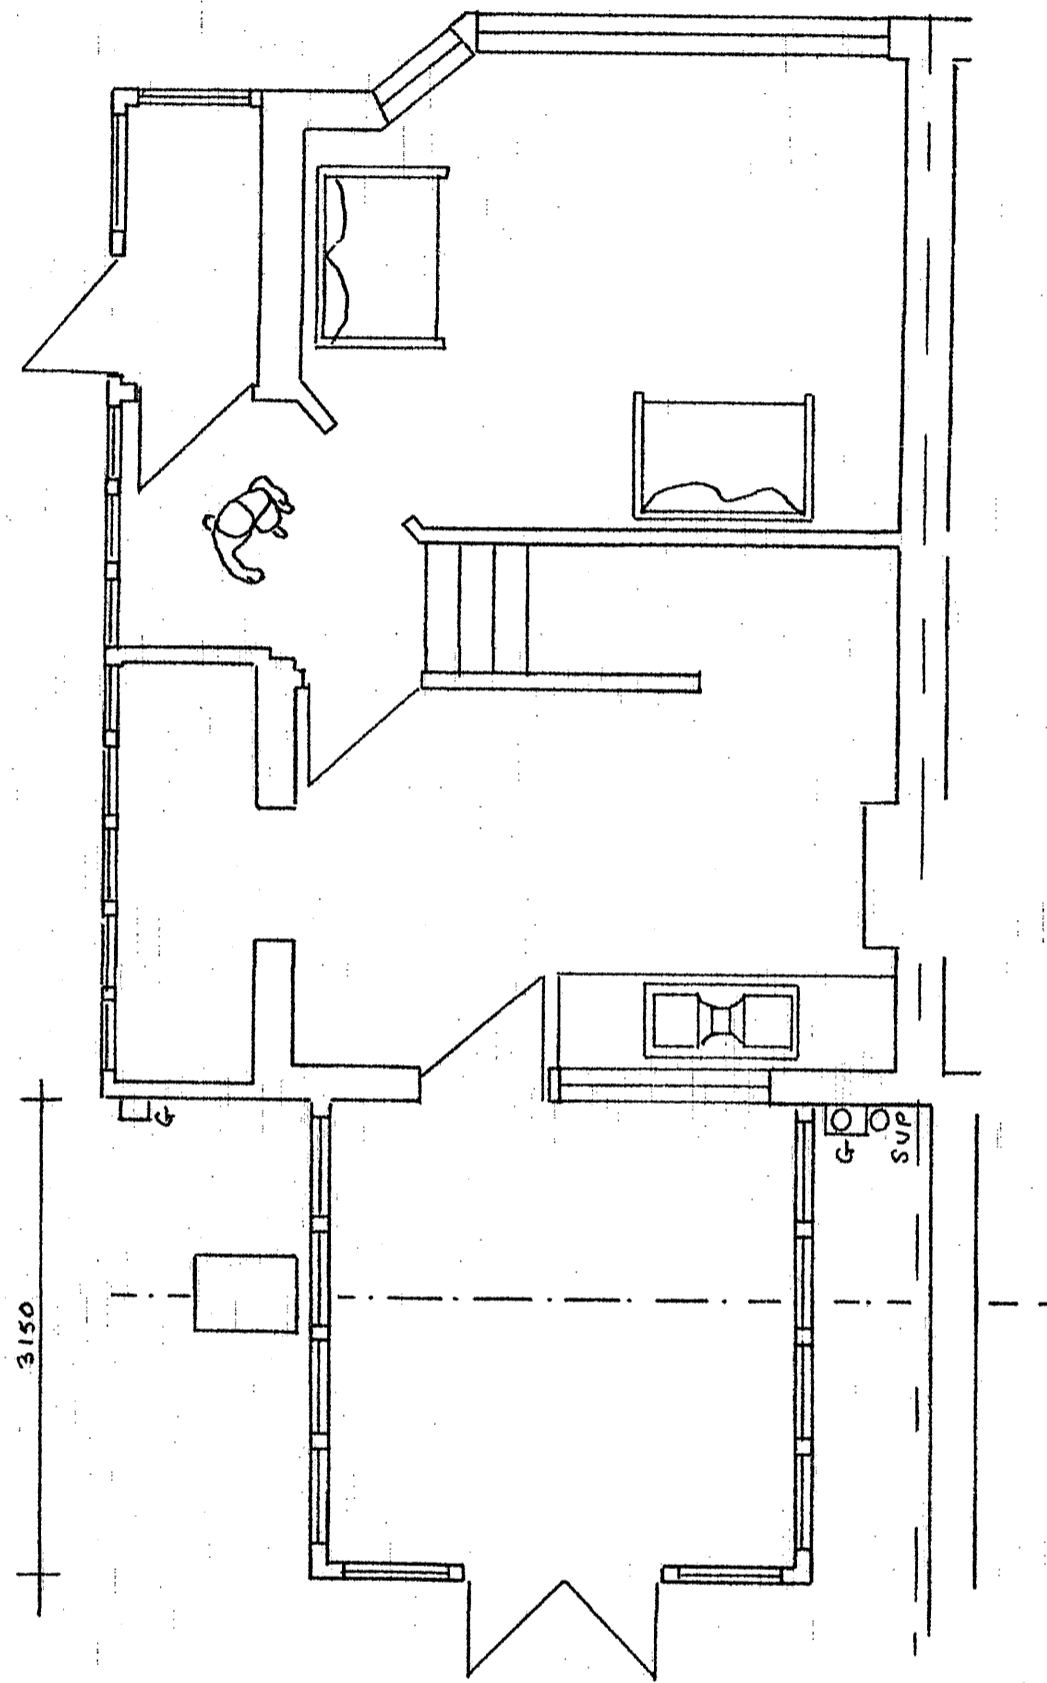


GROUND FLOOR

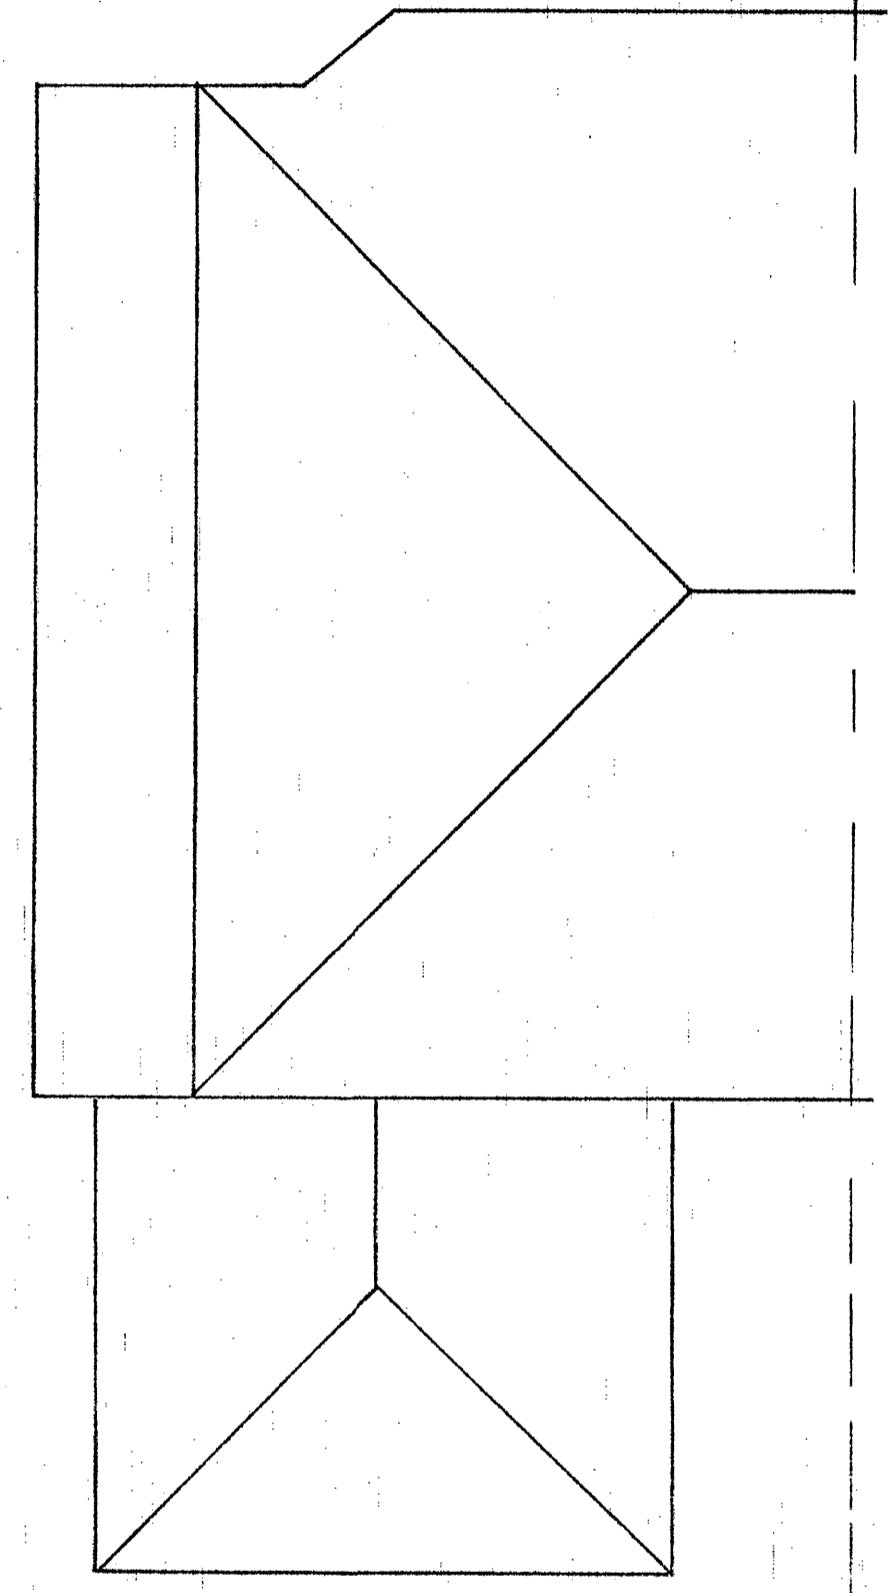

EXISTING

ROOF

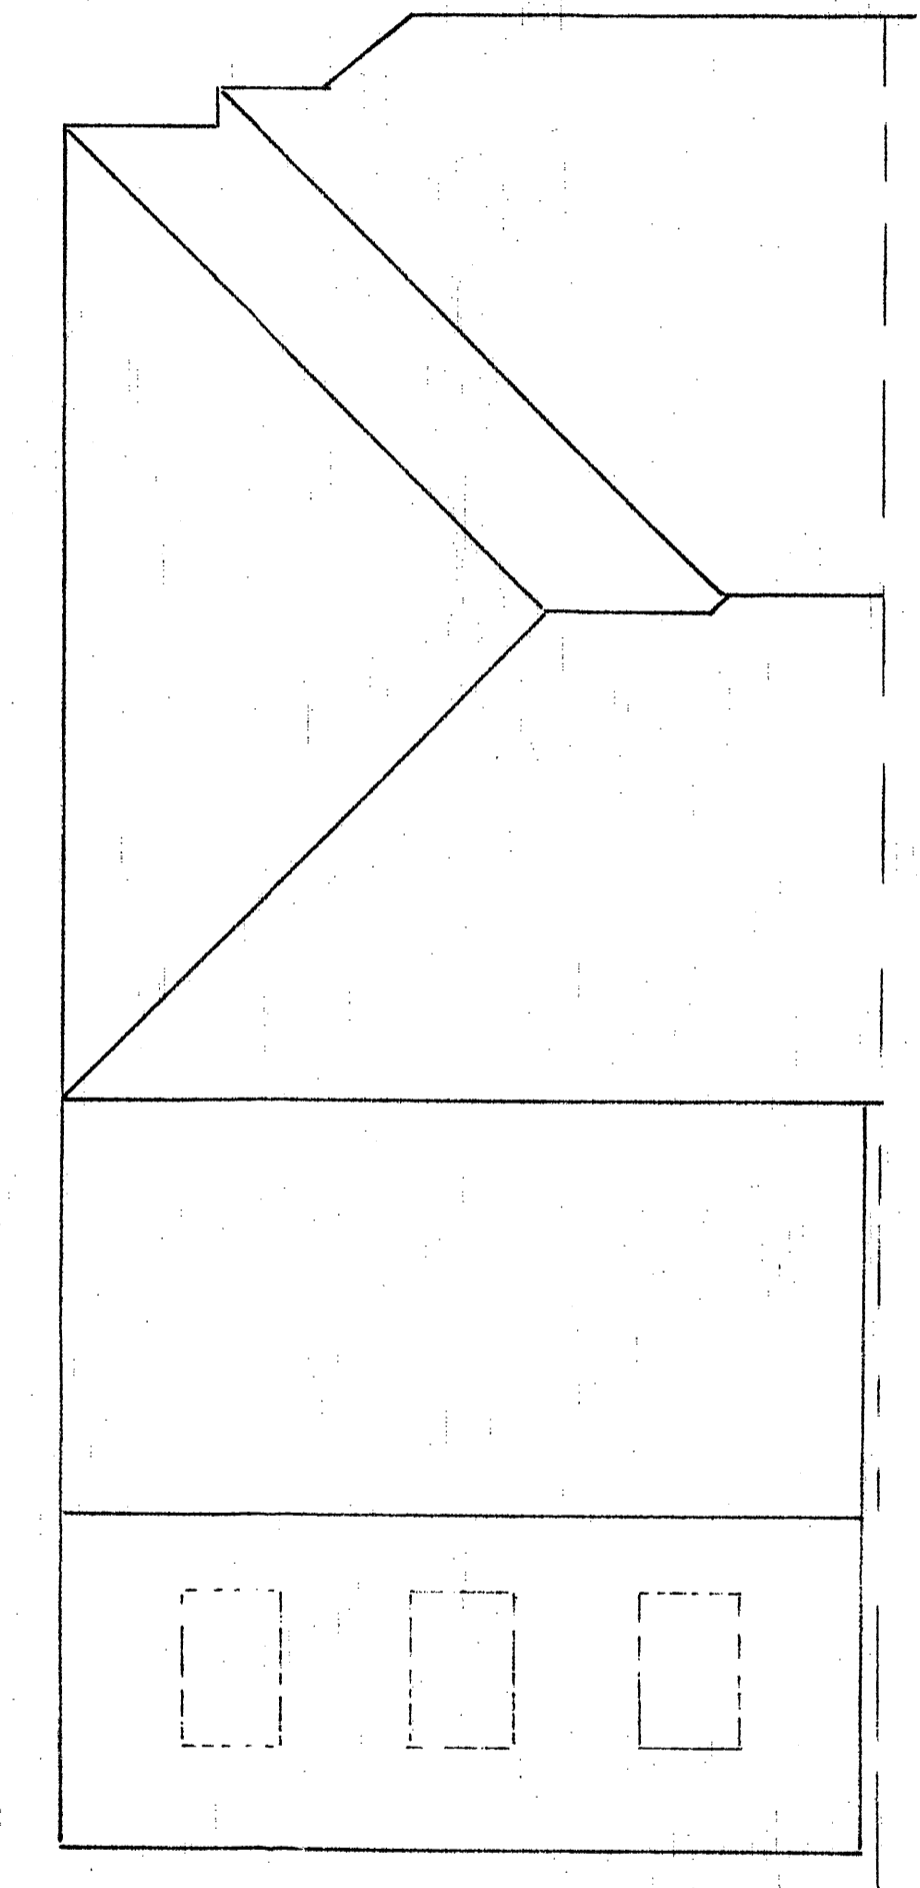

PROPOSED

Date	Revisions

© copyright

Client **D LAWRIE**

Job Title
**69 CLINTON AVE
WELLING
DA16 2DY**

Drawing Title
**24/00732/FUL
EXISTING LAYOUT
ROOF PLAN**

Scale
1:50

Date **FEB 2024** Drawn By **A. J. E.**

Drawing No. **LAWRIE/004** Rev.