




# SITE LOCATION PLAN



# EXISTING SITE PLAN

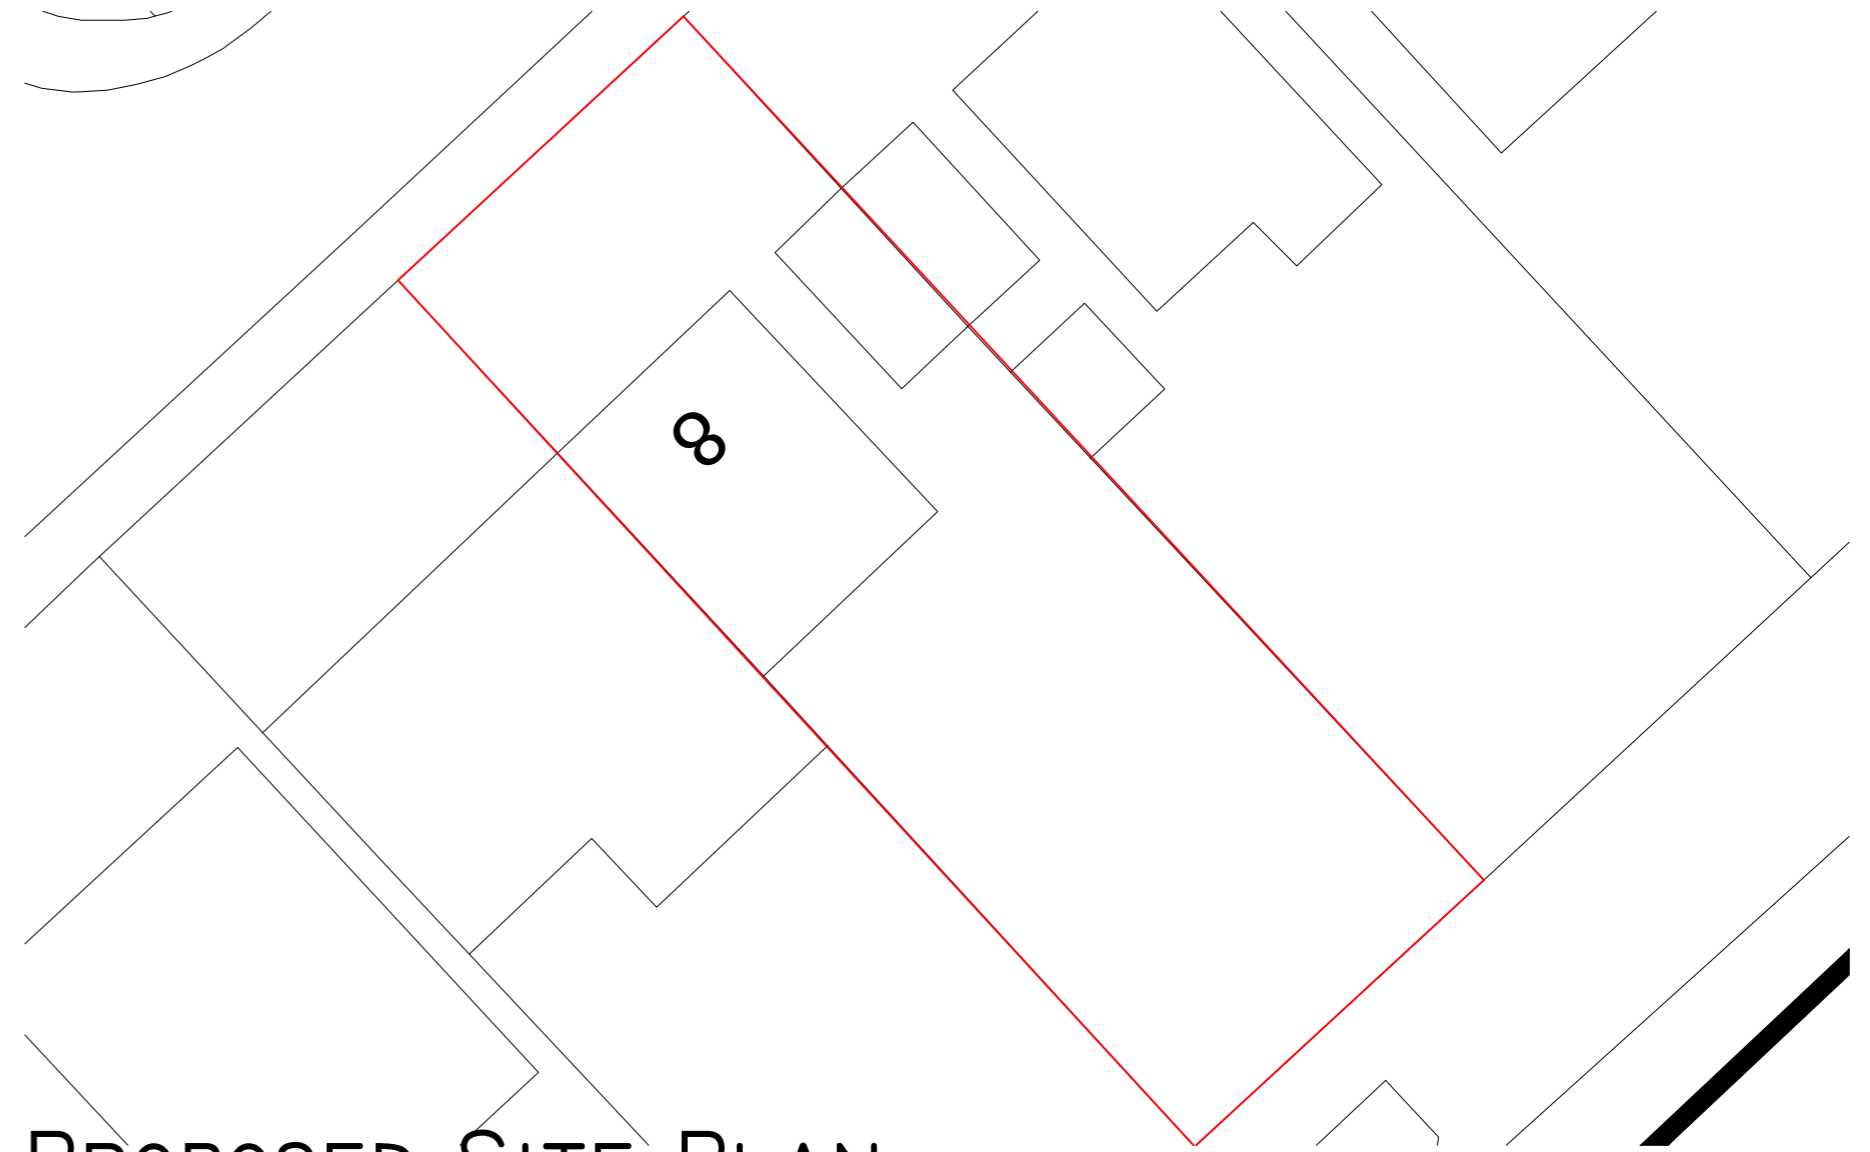

# PROPOSED SITE PLAN

 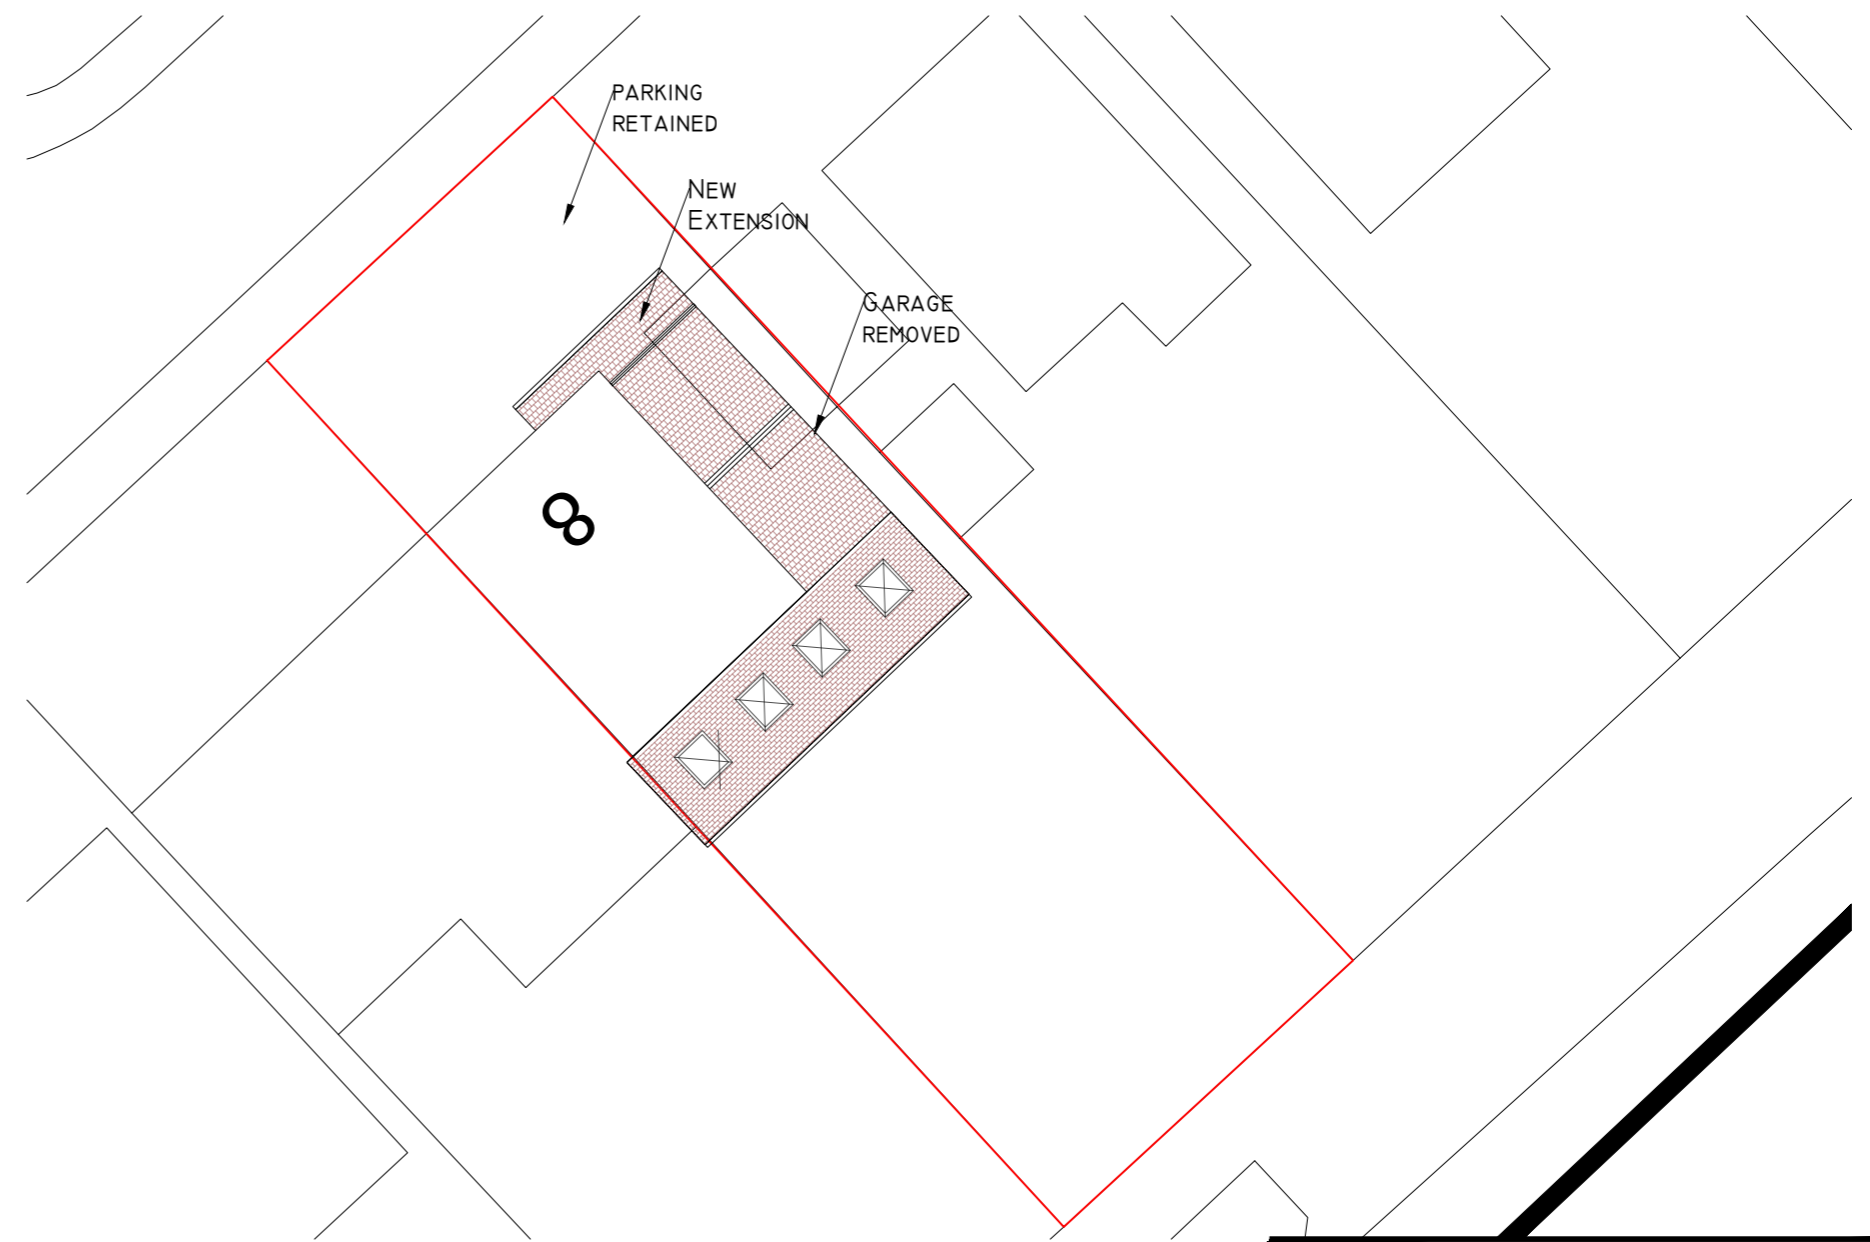

A2

This drawing and the copyrights and patents therein are the property of JSM and may not be used or reproduced without consent or attribution.

It is the responsibility to review these drawings to ensure compliance with the latest building regulations and guidance documents as well as ensure the detailed measurements are correct before undertaking works.

No structural, intrusive or specialist surveys have been undertaken as part of this

ADDRESS 8 VIEWFIELD RPAD	TITLE SITE LOCATION AND BLOCK PLAN
PROJECT EXTENSION	PURPOSE OF ISSUE PLANNING
SCALE 1:1250-200 @ A3	DATE 18.05.2022
DRAWING No.	REVISION