



01 Existing North Elevation
Scale 1:100




02 Existing South Elevation
Scale 1:100

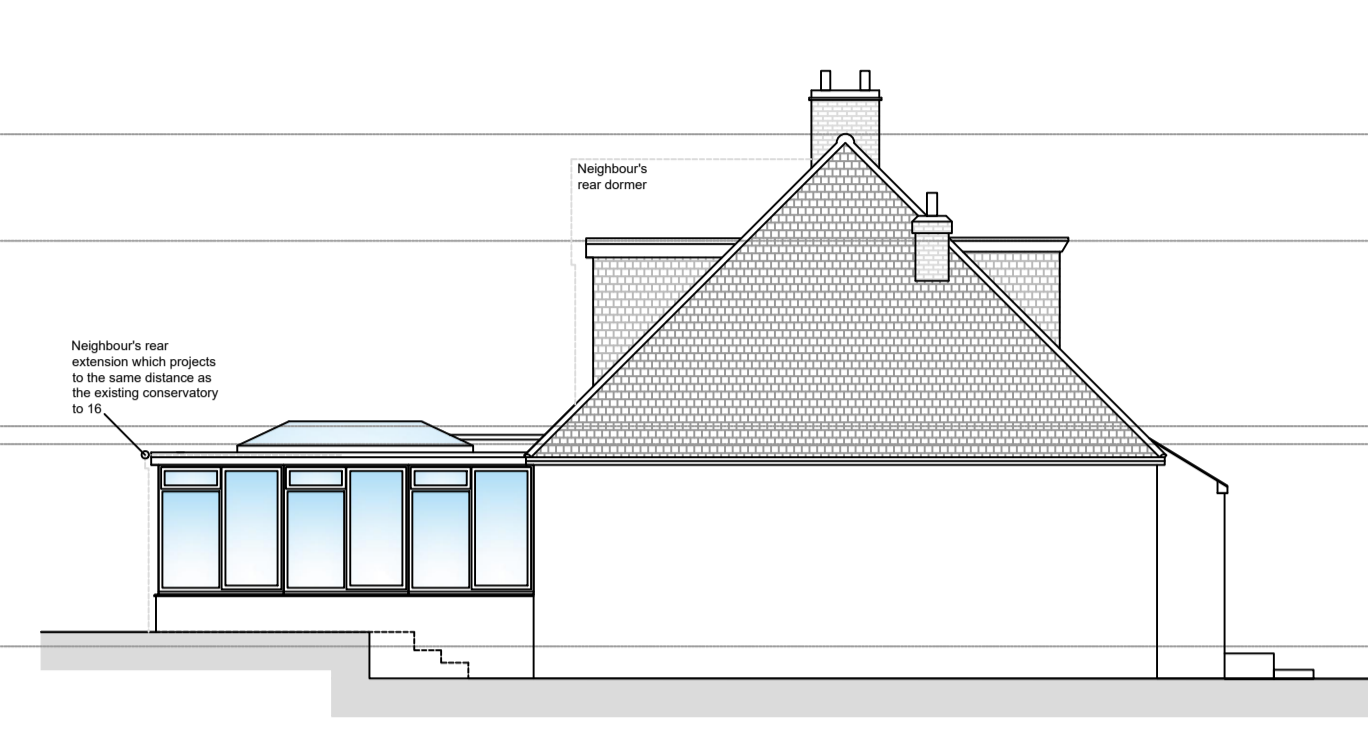


03 Existing East Elevation
Scale 1:100

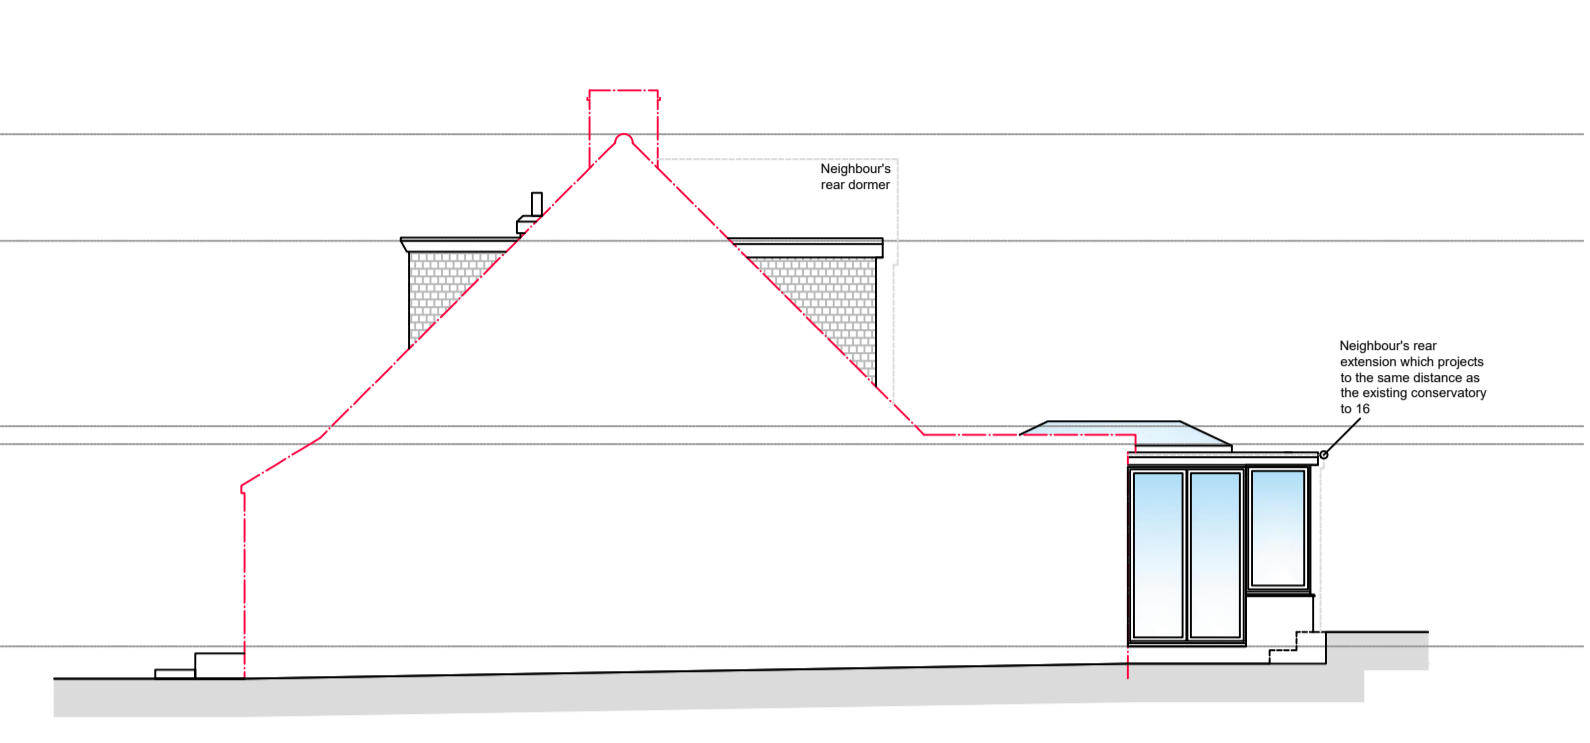


04 Existing West Elevation
Scale 1:100

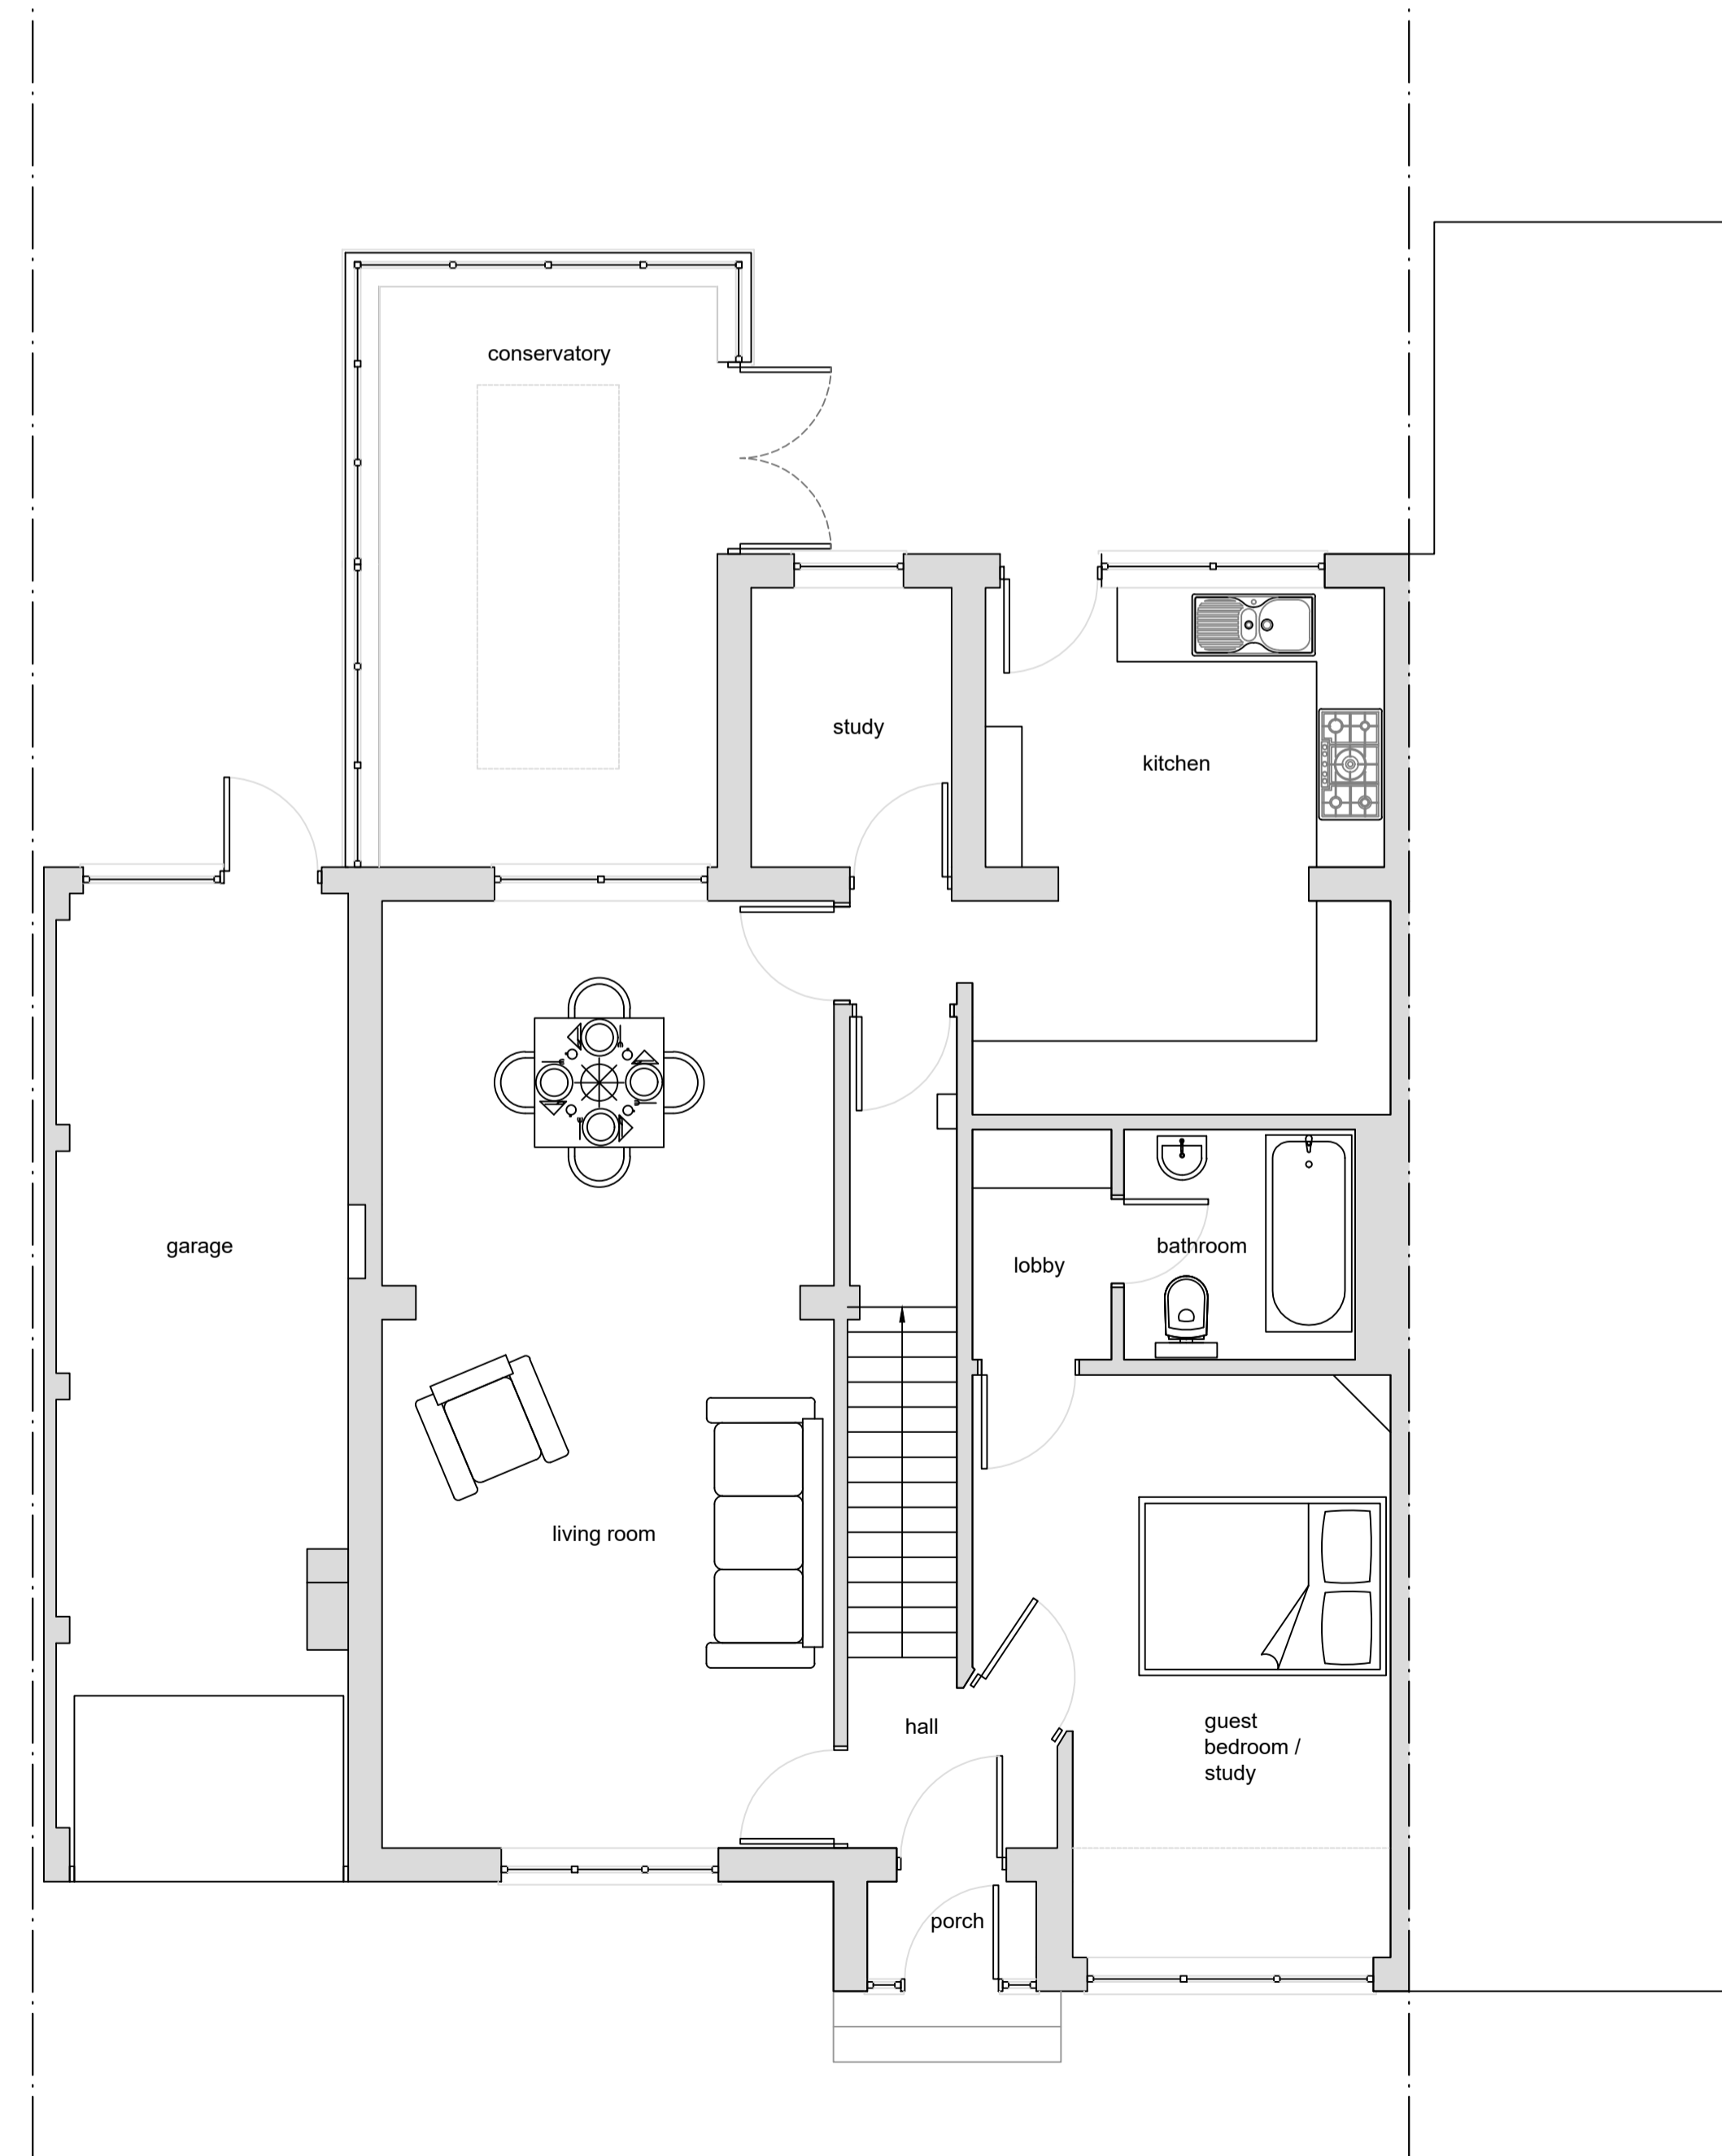

05 Existing Ground Floor Plan
Scale 1:50

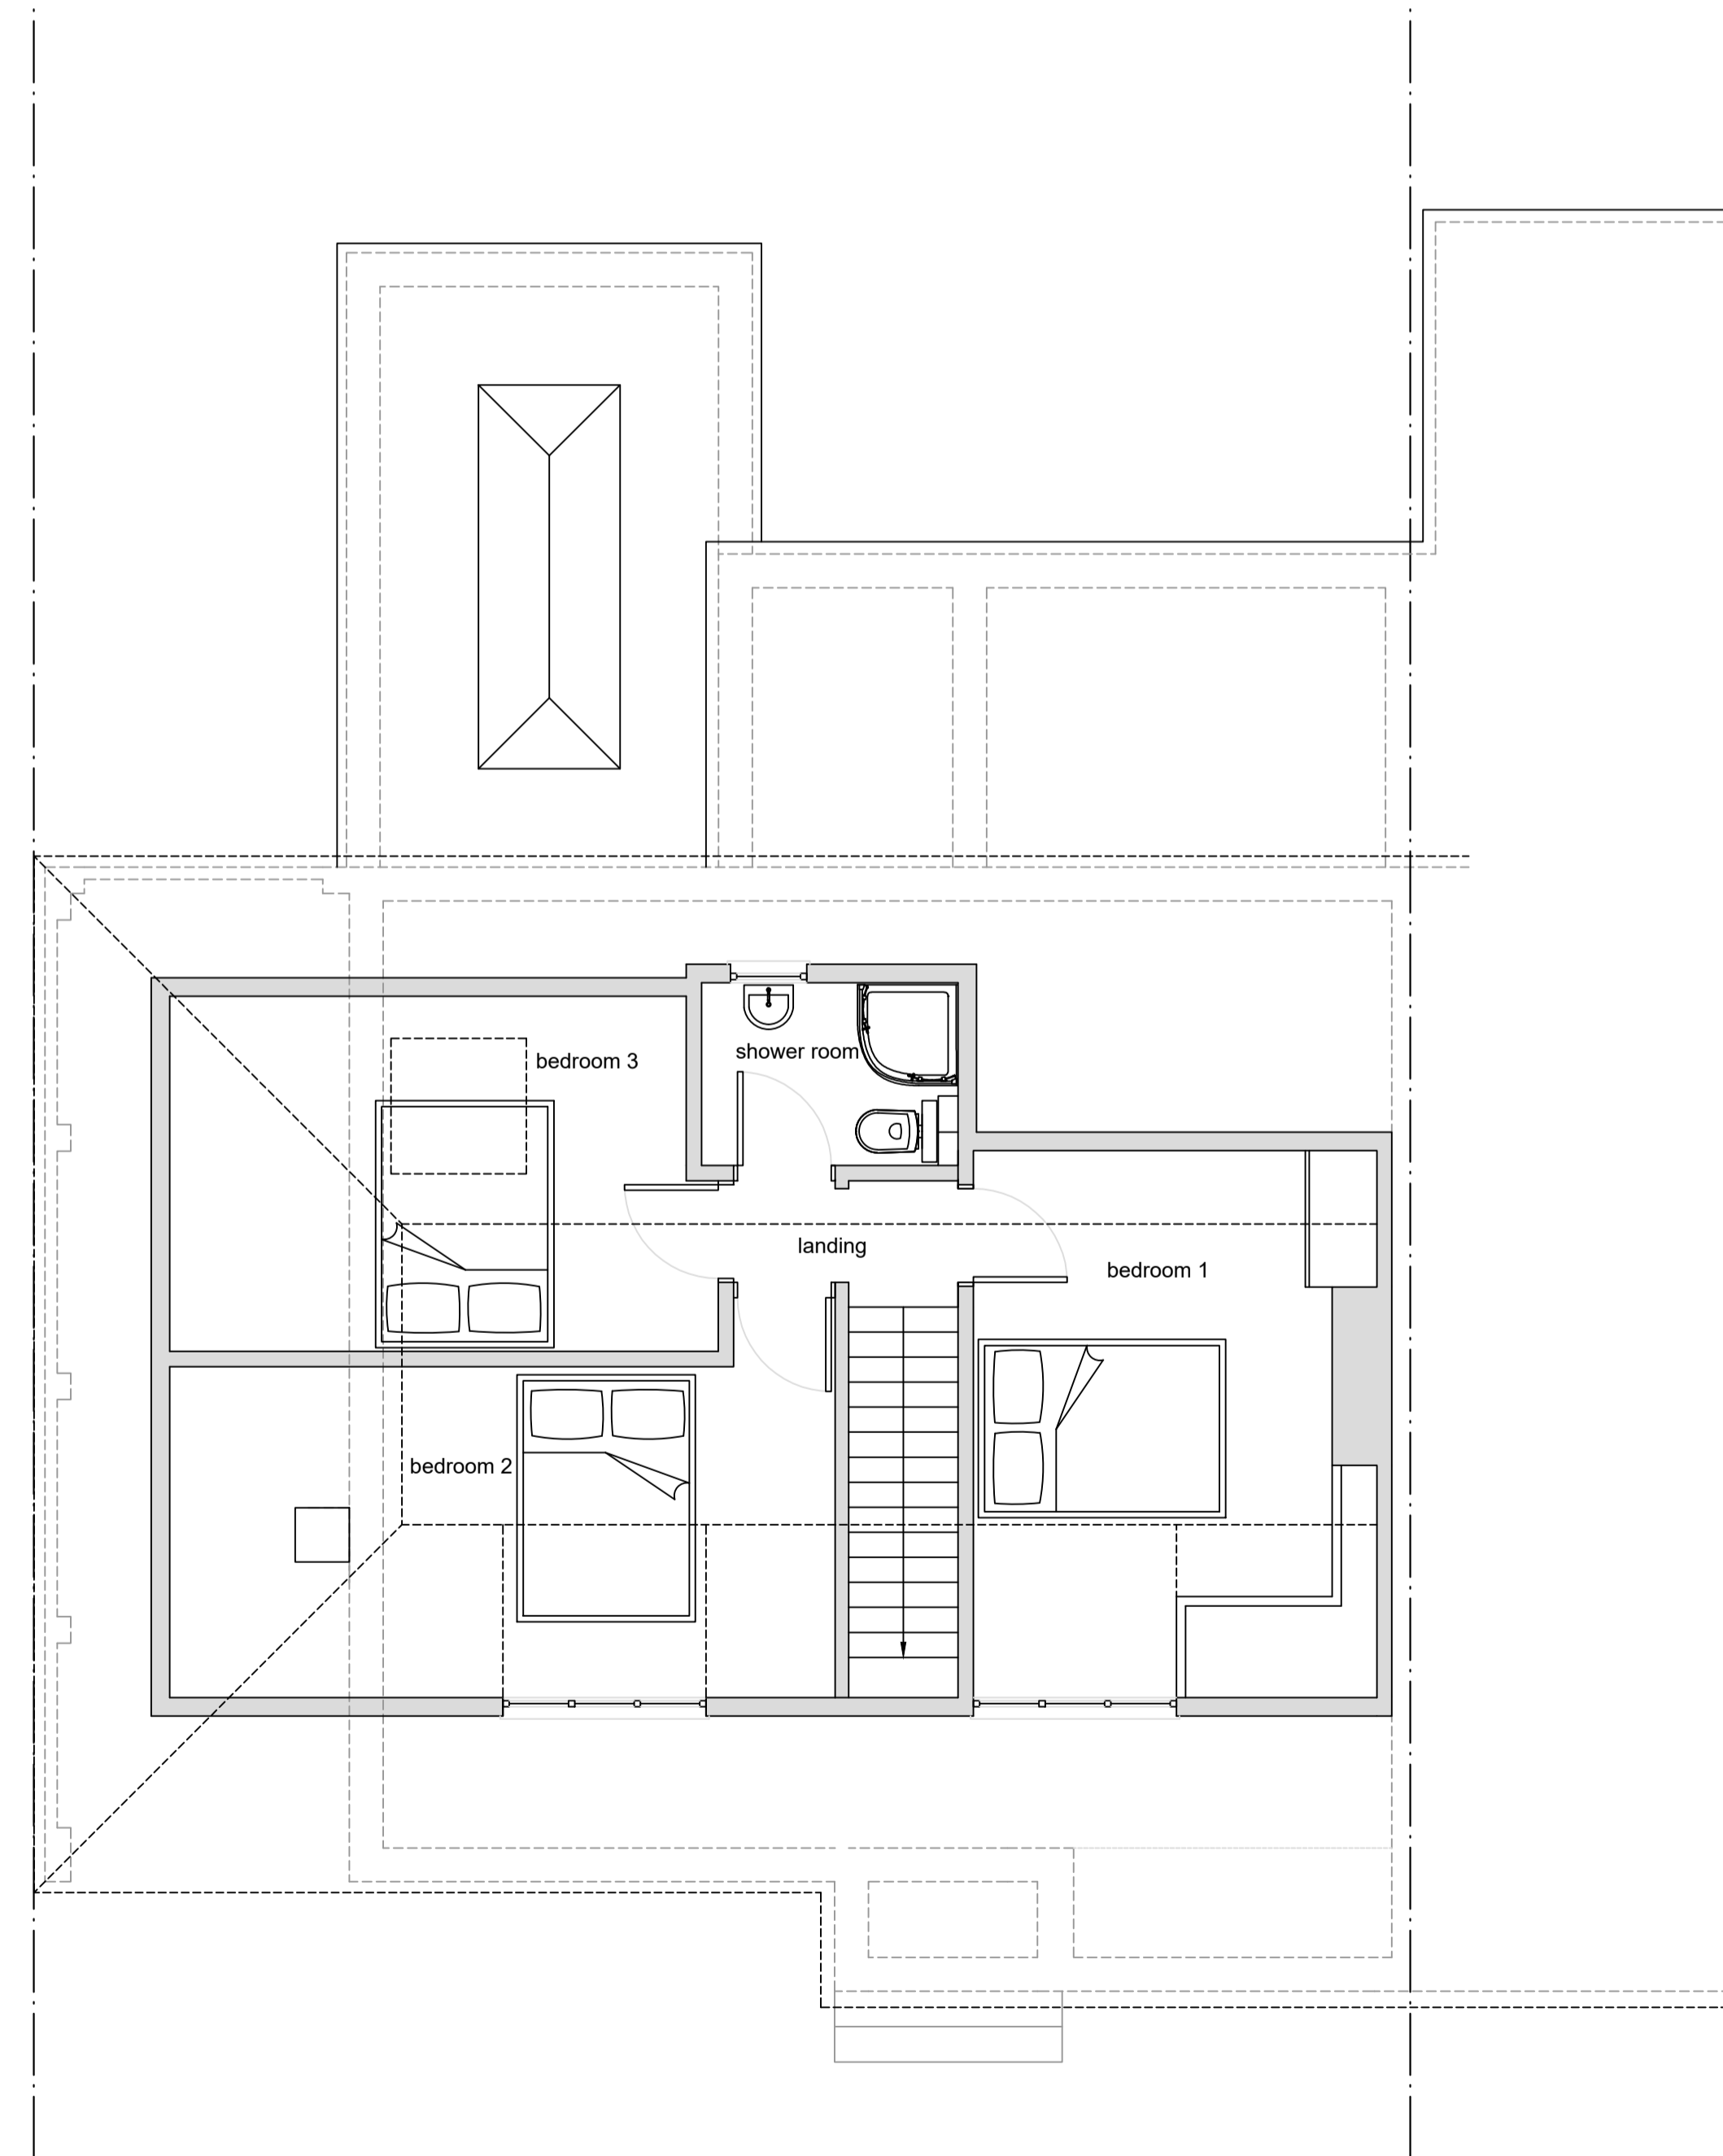

06 Existing First Floor Plan
Scale 1:50

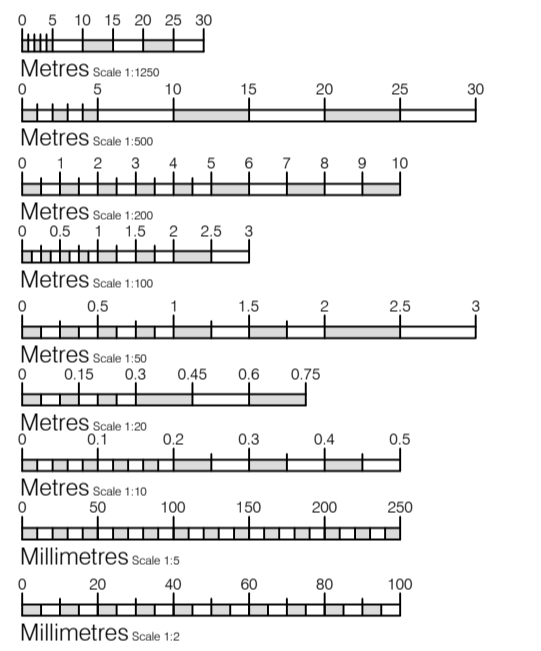

Notice
The responsibility for setting-out of site and buildings rest solely with the contractors
Drawings to be read in conjunction with Structural Engineers drawings
Report immediately to JAT-Surv Ltd any apparent discrepancies

Rev	Date	Initial	Notes

Client
Petrou
Project
16 Barton Road, Sidcup, Kent, DA14 5LU

Drawing Title
Existing Floor Plans and Elevations

Drawn	Paper Size	Scale	Date
RT	A1	1:50, 1:100	Feb 24

Project No.	Drawing No.	Rev
24/0077	PL01	-



Kent - London - South East
(e) info@JAT-Surv.com
(w) www.JAT-Surv.com
(m) 07540 651867
(t) 01795 536840