






01 Proposed North Elevation
Scale 1:100

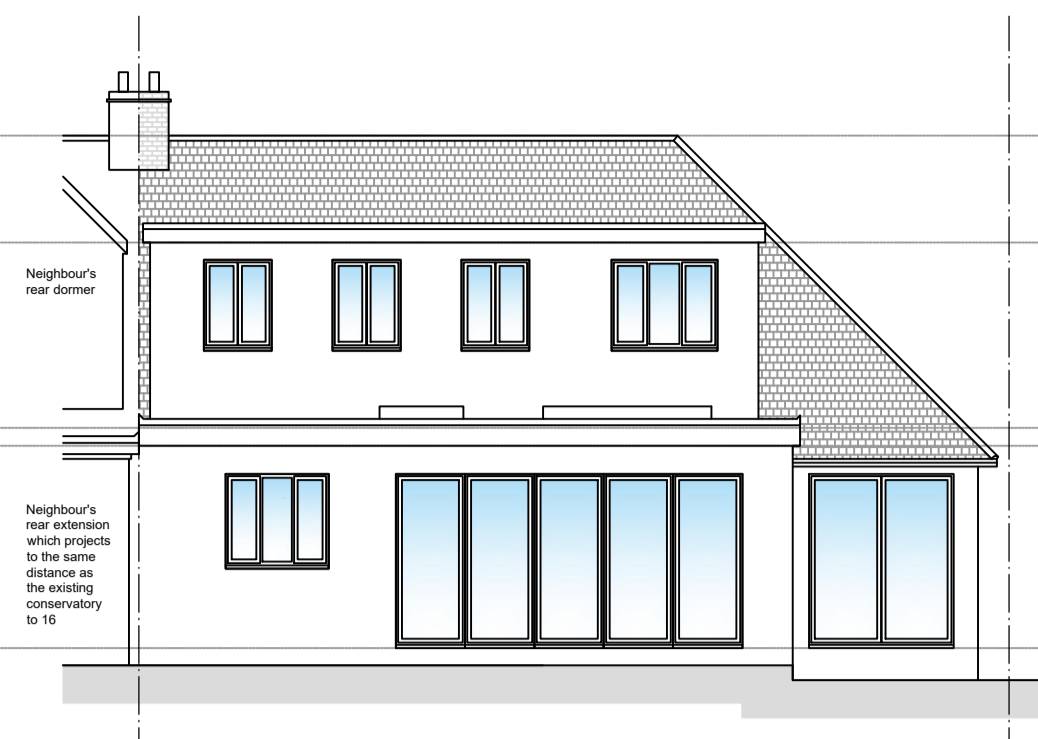


02 Proposed South Elevation
Scale 1:100

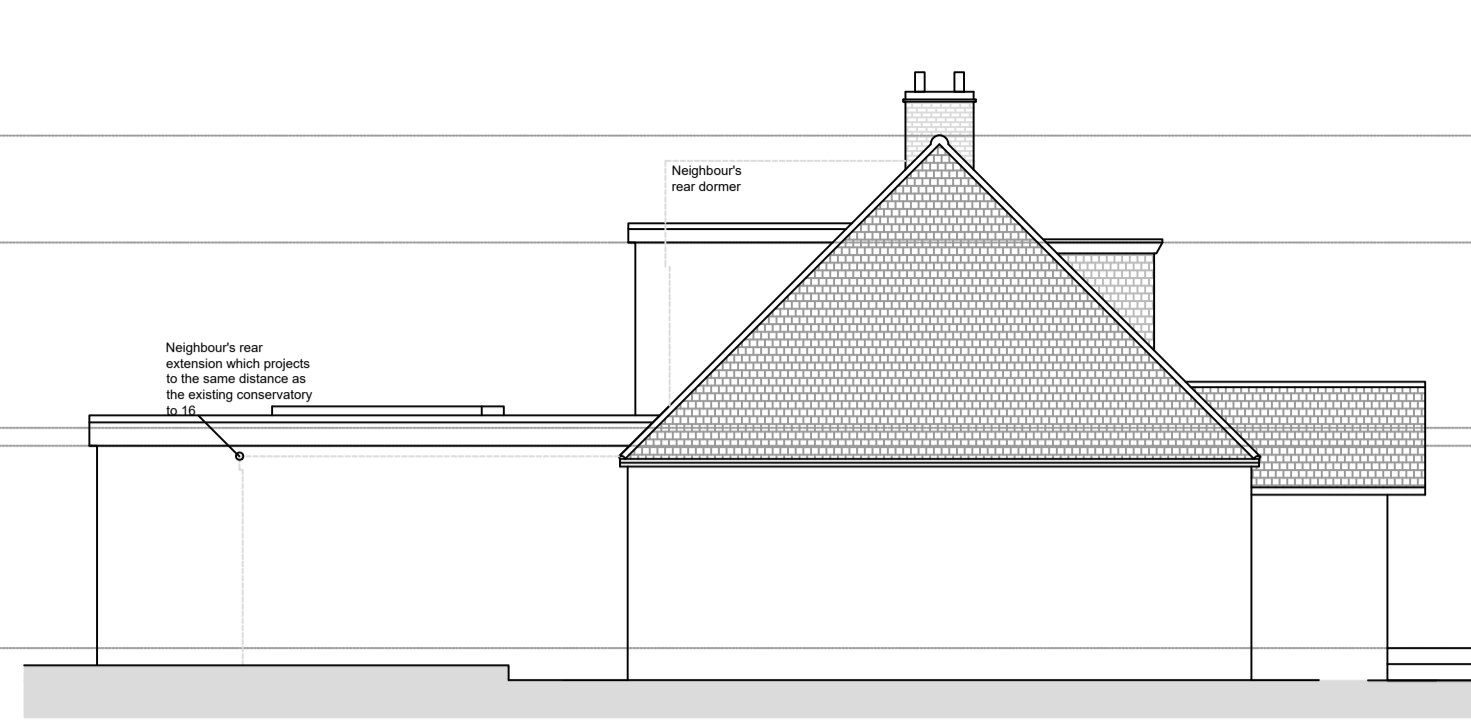


03 Proposed East Elevation
Scale 1:100

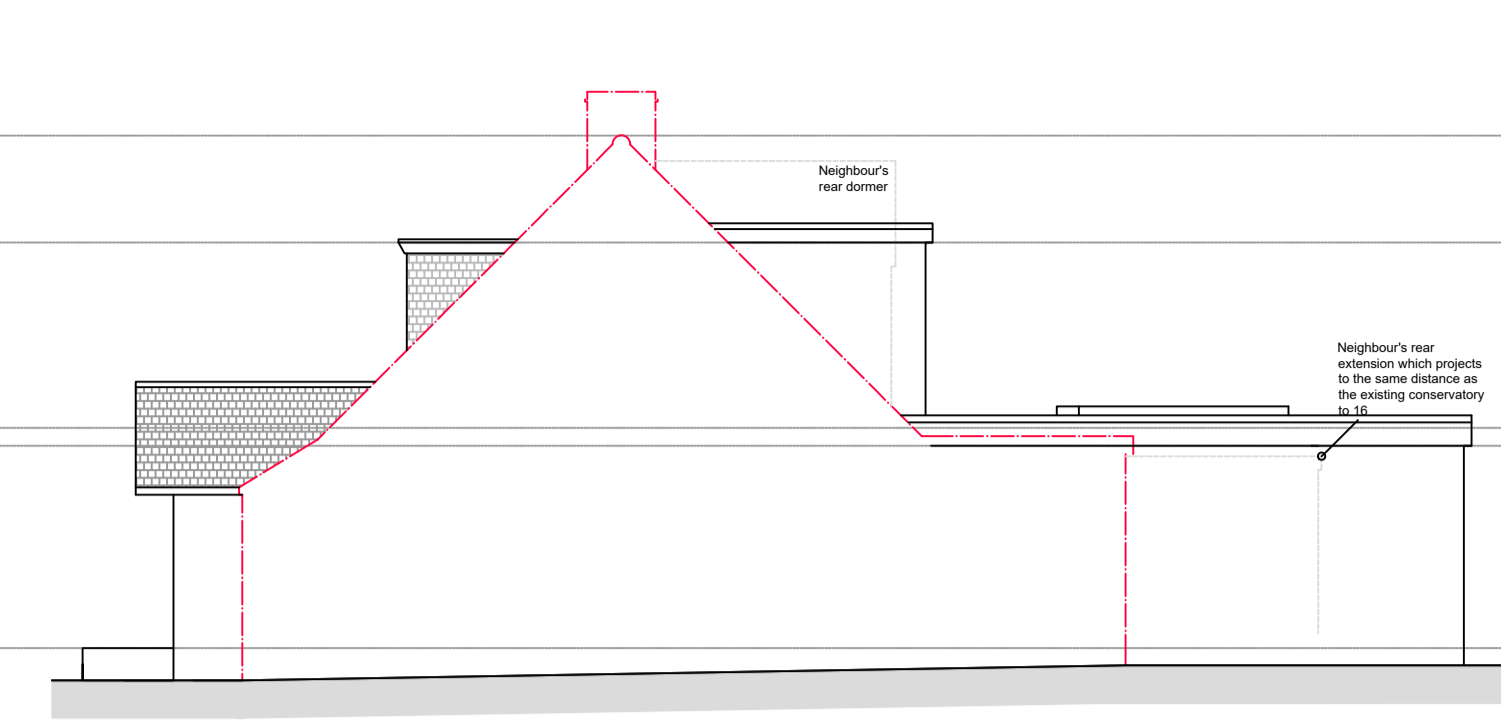


04 Proposed West Elevation
Scale 1:100

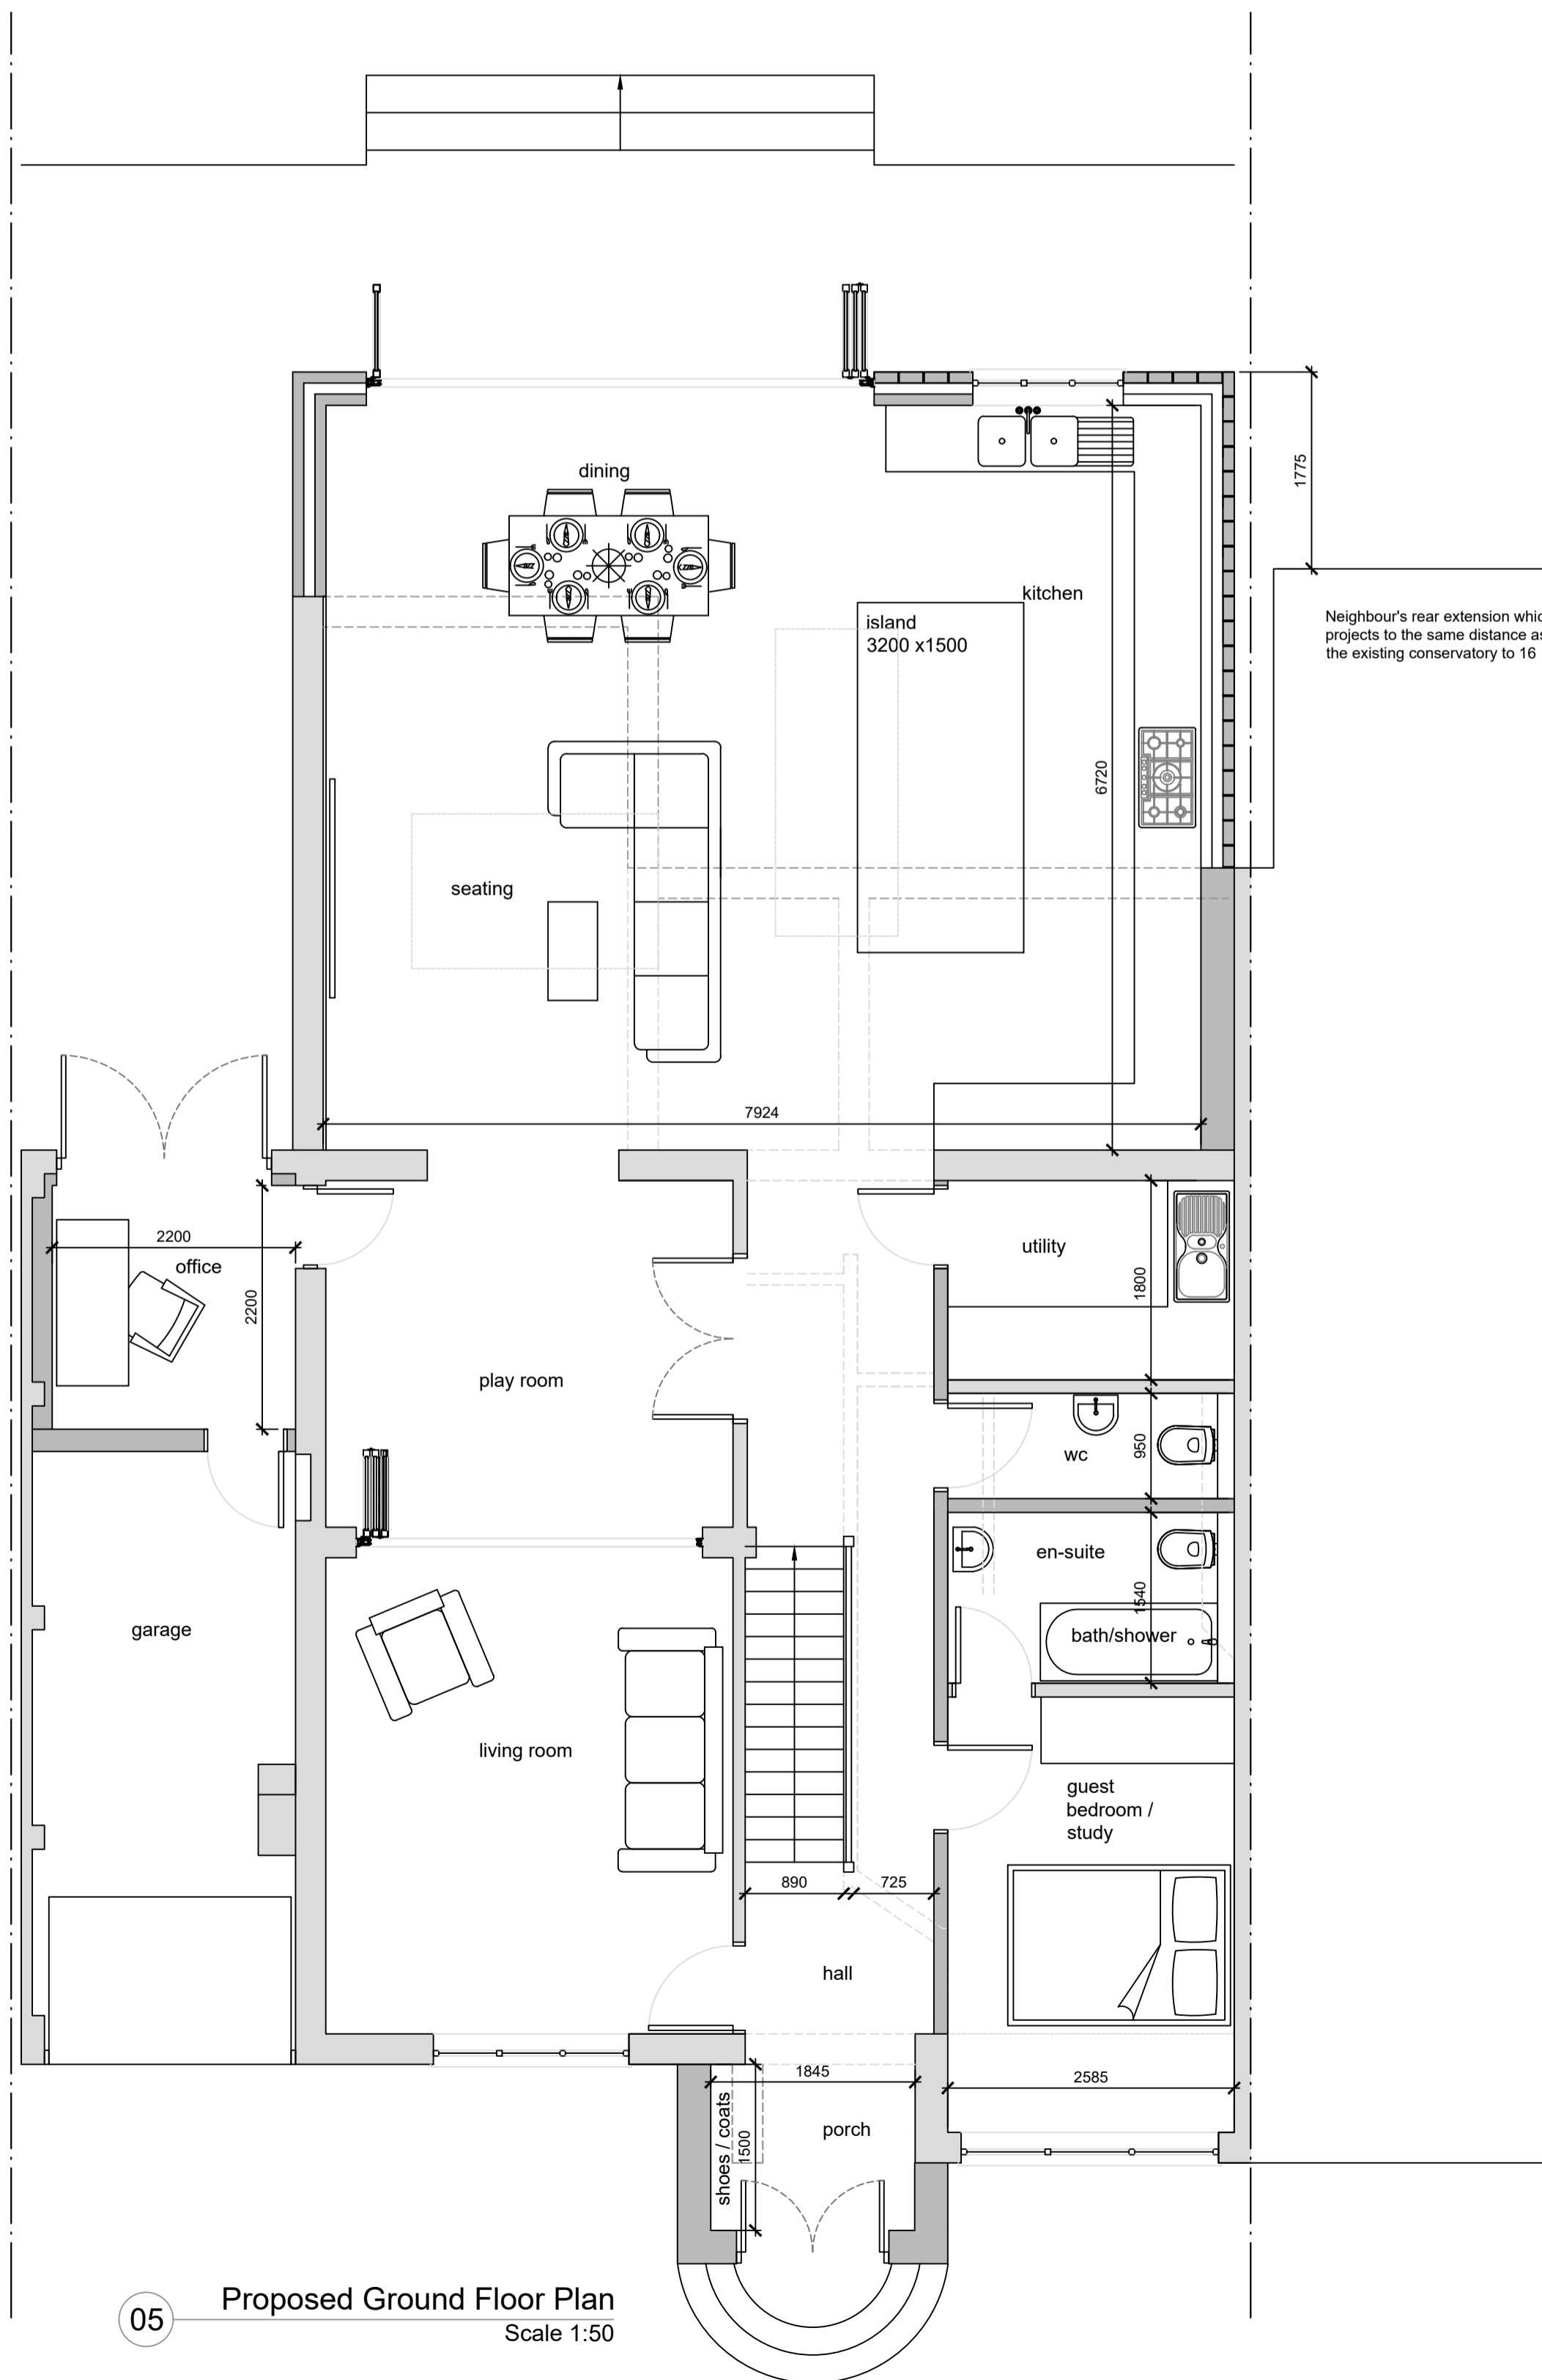

05 Proposed Ground Floor Plan
Scale 1:50

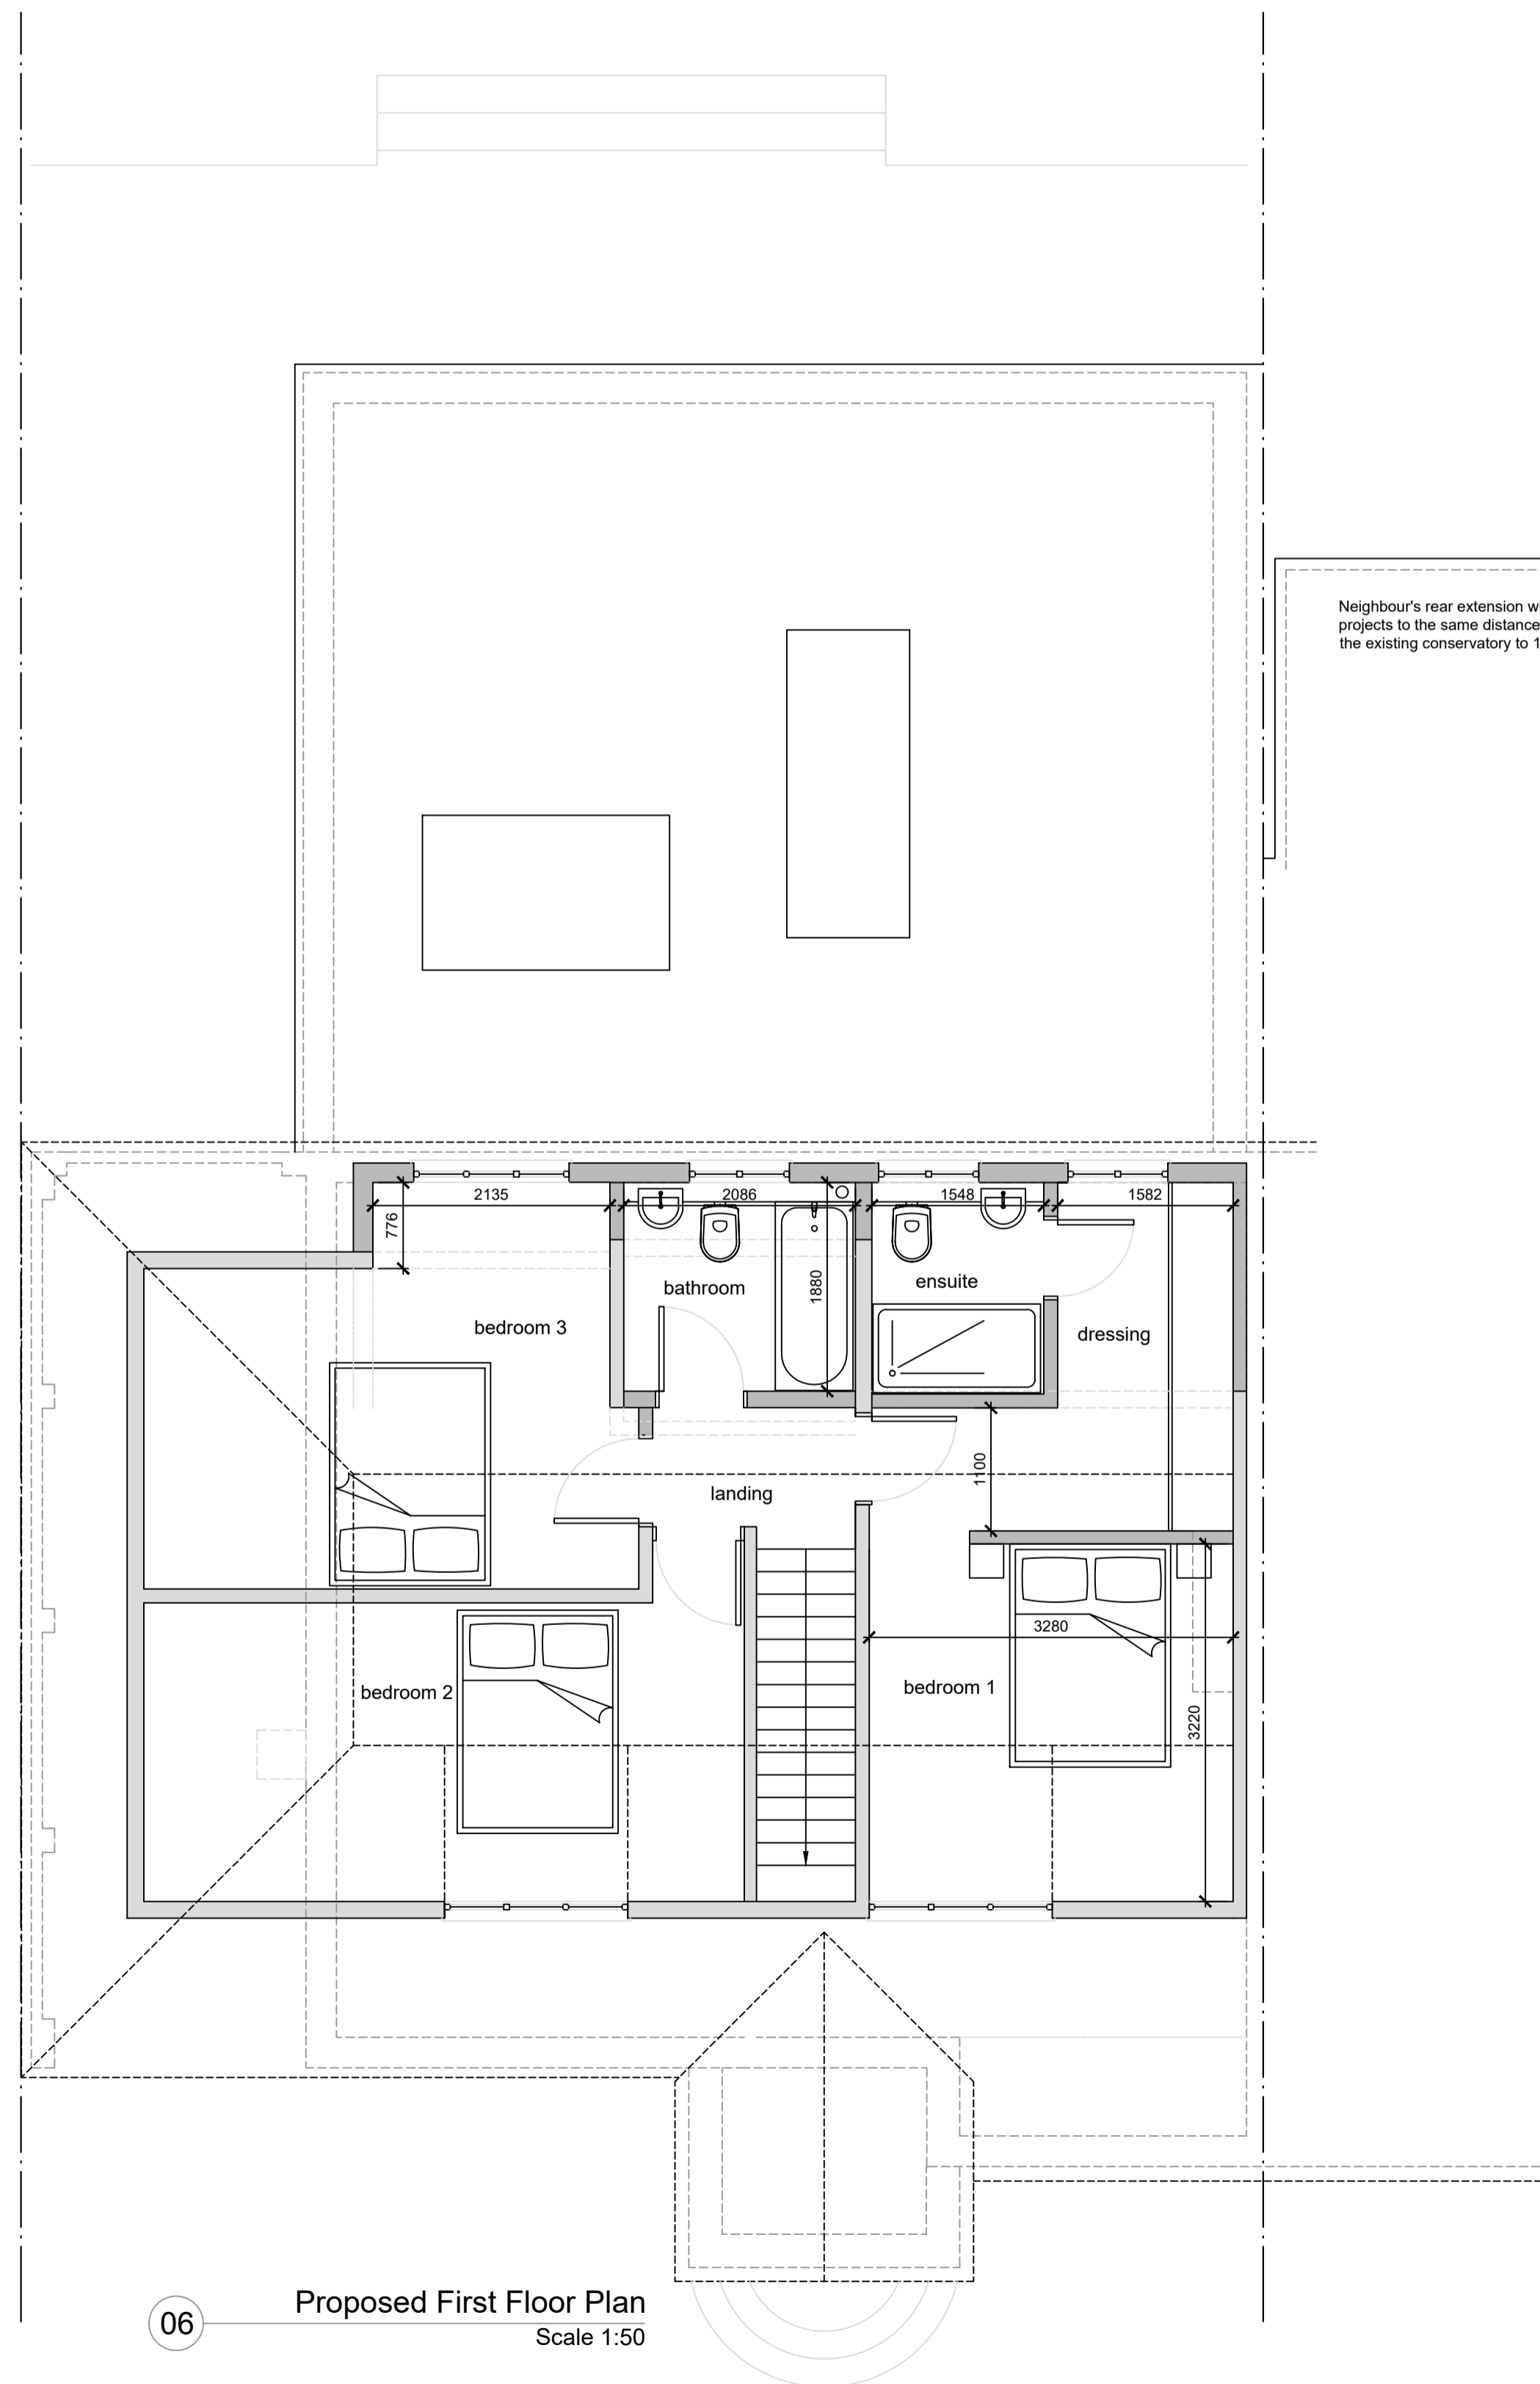

06 Proposed First Floor Plan
Scale 1:50

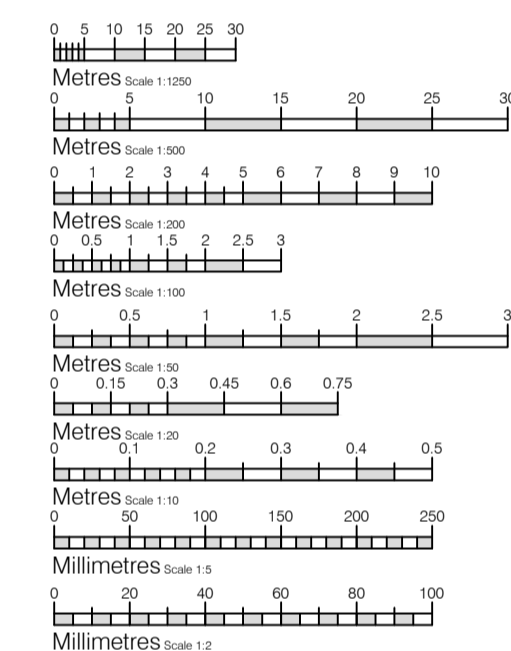

Notice
The responsibility for setting-out of site and buildings rest solely with the contractors
Drawings to be read in conjunction with Structural Engineers drawings
Report immediately to JAT-Surv Ltd any apparent discrepancies

Rev	Date	Initial	Notes

Client
Petrou
Project
16 Barton Road, Sidcup, Kent, DA14 5LU

Drawing Title
Proposed Floor Plans and Elevations

Drawn	Paper Size	Scale	Date
RT	A1	1:50, 1:100	Mar 24

Project No.	Drawing No.	Rev
24/0077	PL02	C



Kent - London - South East
(e) info@JAT-Surv.com
(w) www.JAT-Surv.com
(m) 07540 651867
(t) 01795 536840