


01 Site Location Plan
Scale 1:1250

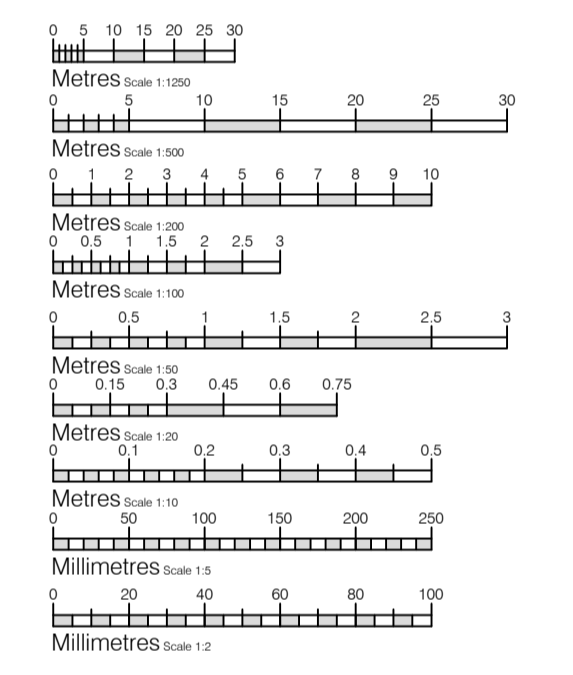

Notice
The responsibility for setting-out of site and buildings rest solely with the contractors
 Drawings to be read in conjunction with Structural Engineers drawings
 Report immediately to JAT-Surv Ltd any apparent discrepancies


Rev	Date	Initial	Notes
Client			
Project			
16 Barton Road, Sidcup, Kent, DA14 5LU			

Drawing Title
Site Location Plan, Existing and Proposed Block Plans


Drawn	Paper Size	Scale	Date
RT	A1	1:200, 1:1250	Mar 24
Project No.	Drawing No.	Rev	
24/0077	PL03	C	



Kent - London - South East
 (e) info@JAT-Surv.com
 (w) www.JAT-Surv.com
 (m) 07540 651867
 (t) 01795 536840

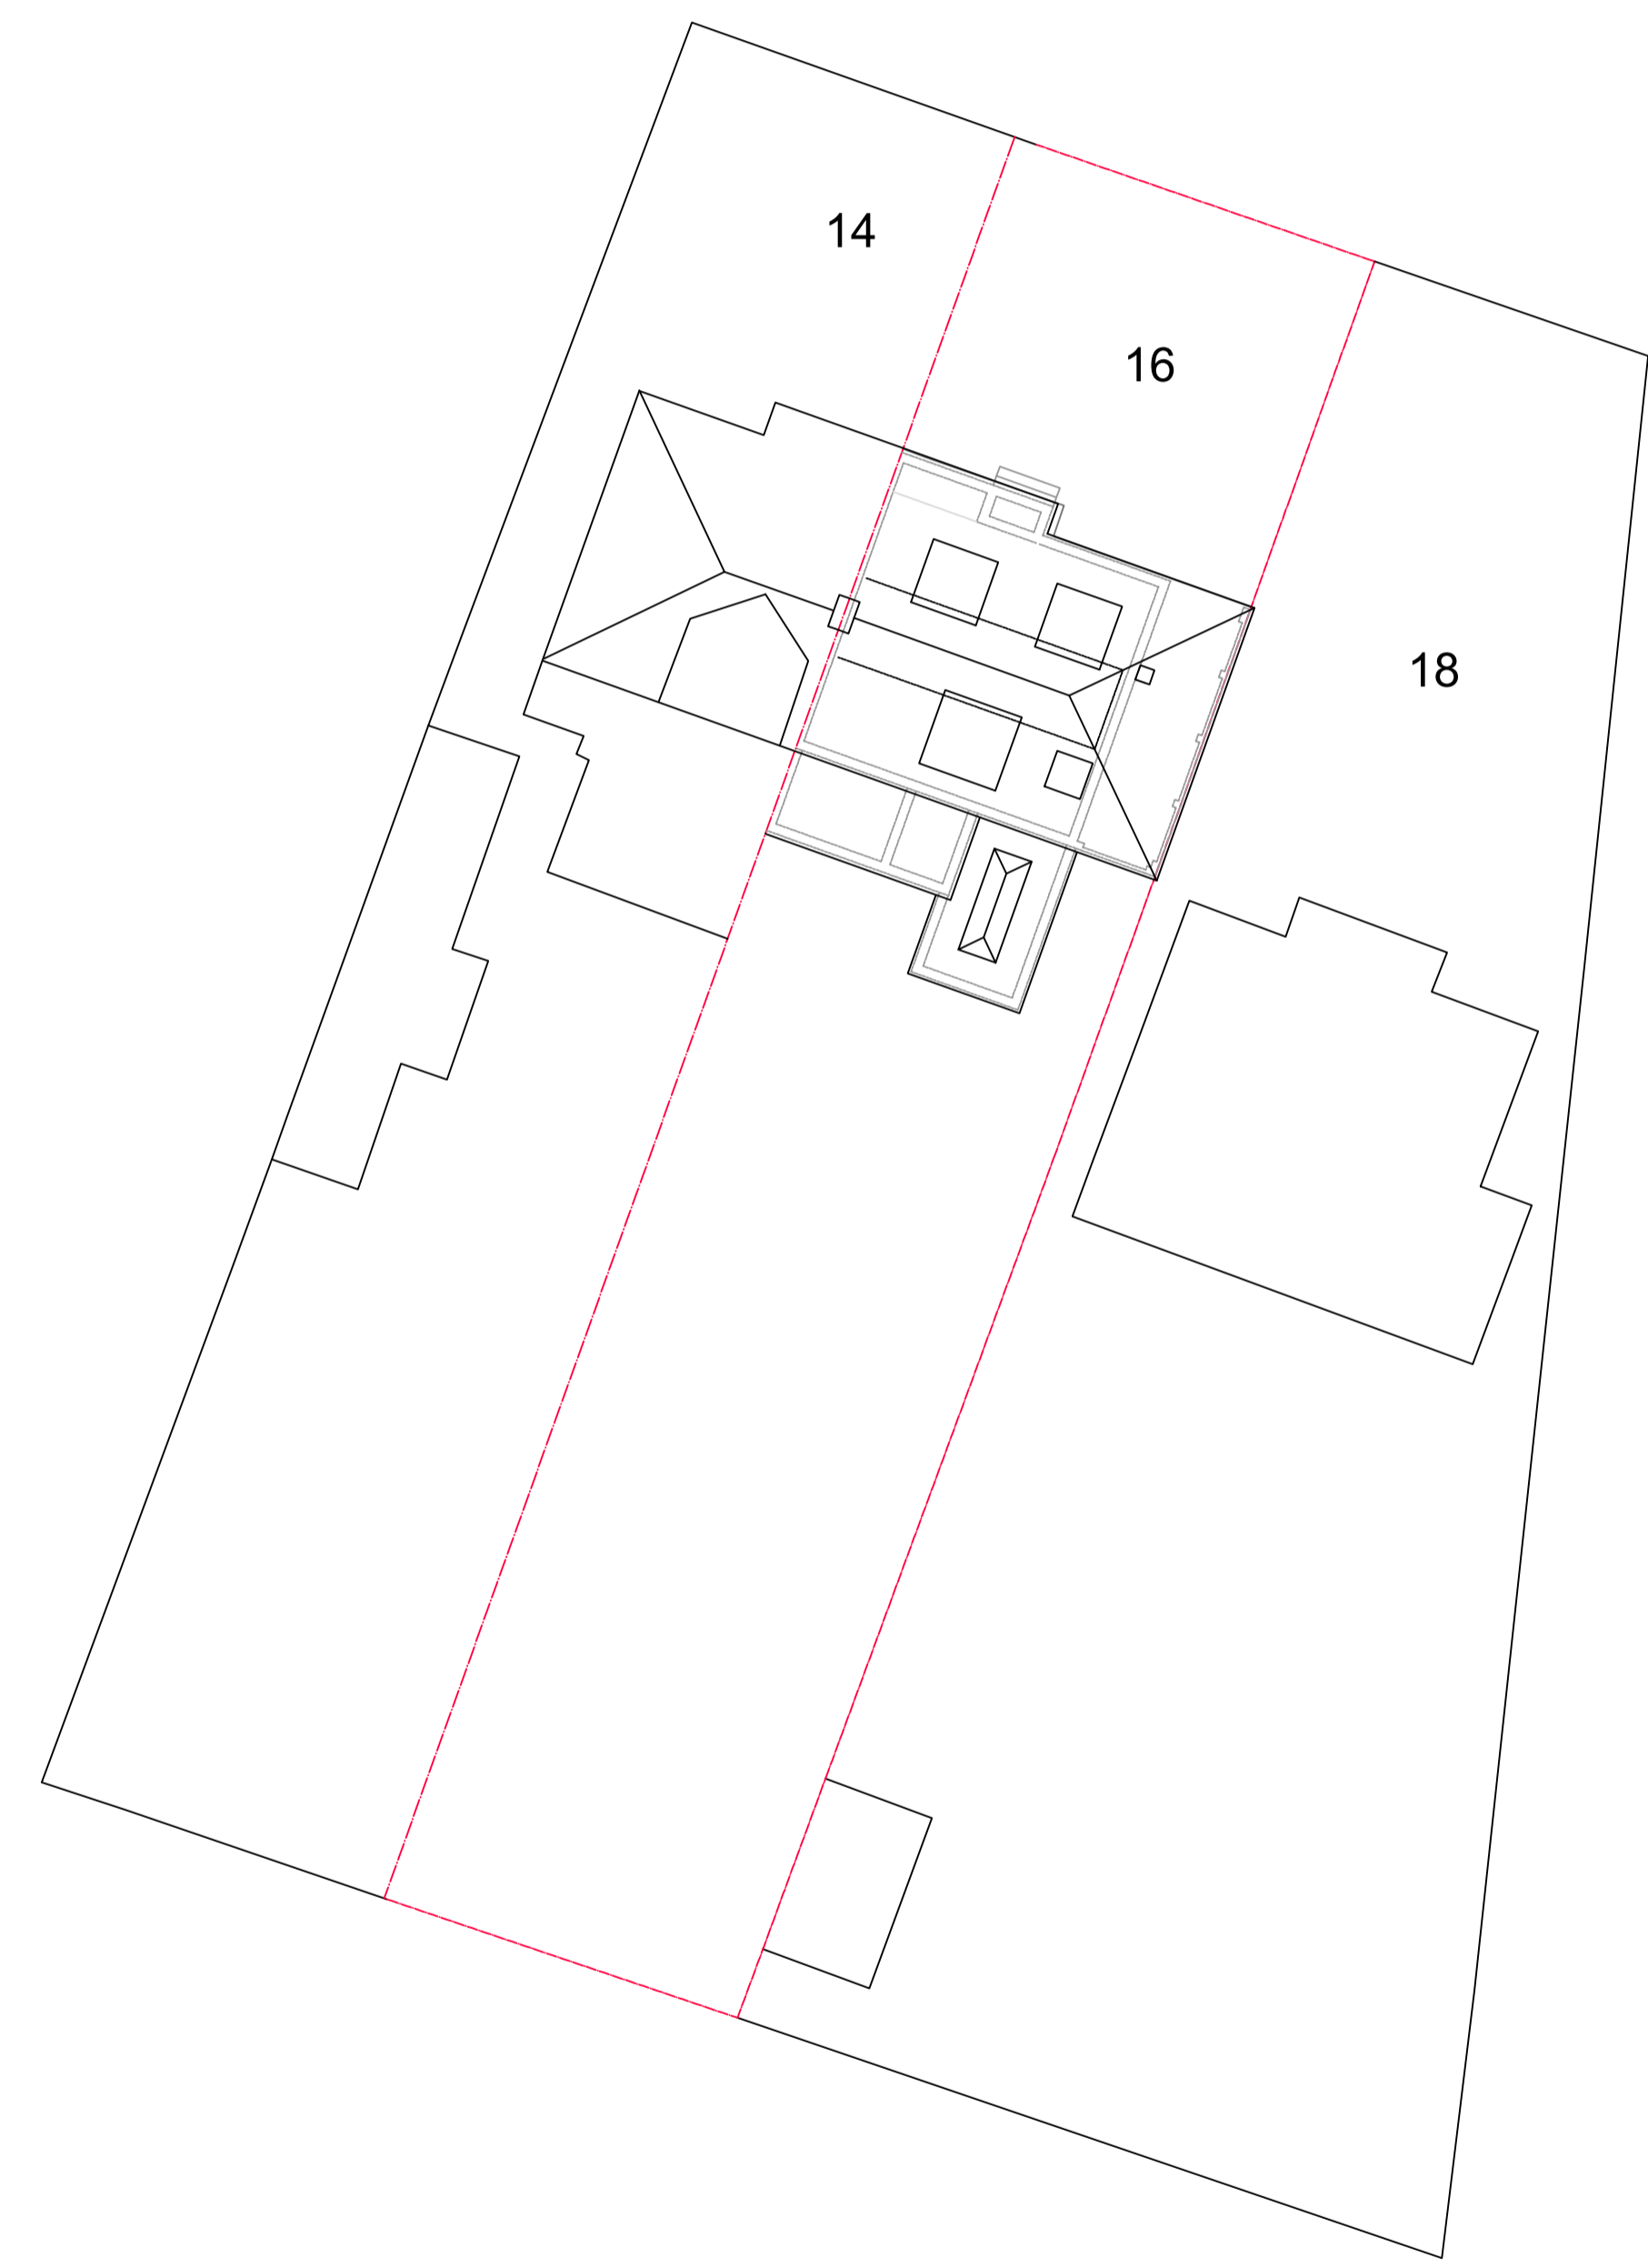

02 Existing Block and Roof Plan
Scale 1:200

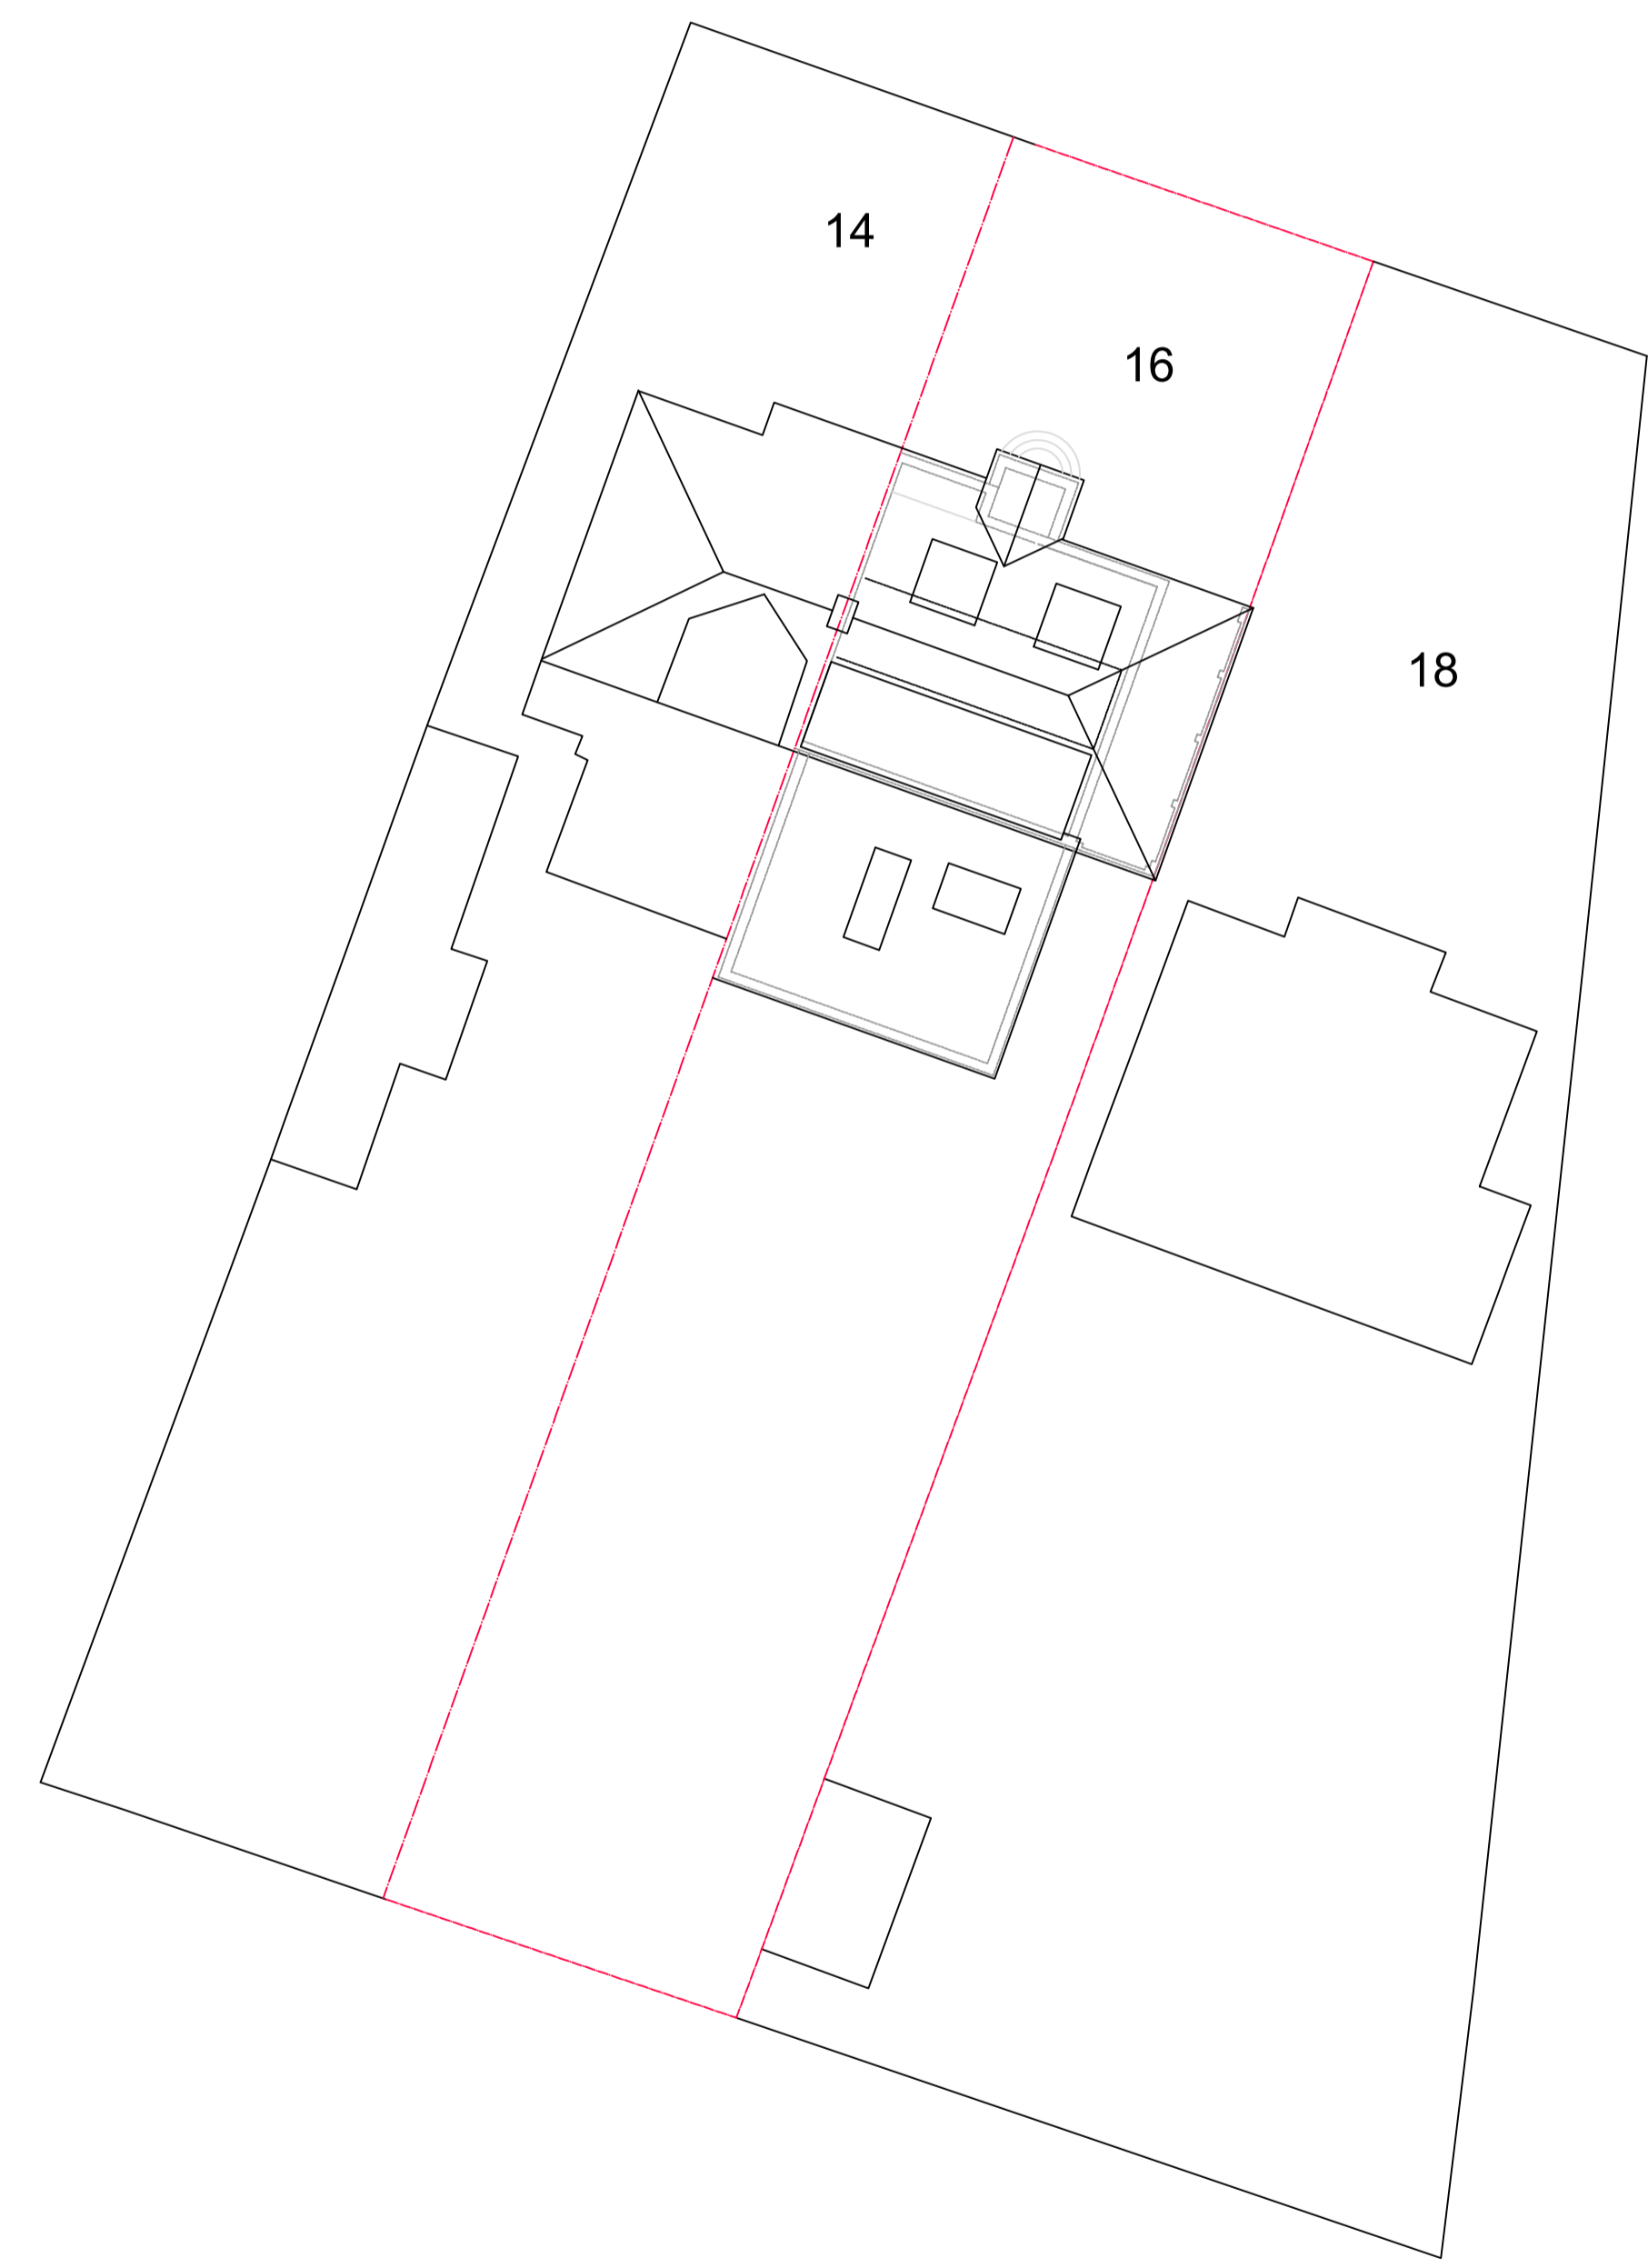

03 Proposed Block and Roof Plan
Scale 1:200