

- DRAINAGE STORM NEW
- DRAINAGE STORM EXISTING
- DRAINAGE STORM EXISTING REMOVED
- DRAINAGE FOUL NEW
- DRAINAGE FOUL EXISTING
- DRAINAGE FOUL EXISTING REMOVED
- DRAINAGE COMBINED NEW
- DRAINAGE COMBINED EXISTING
- DRAINAGE COMBINED EXISTING REMOVED

EXTERNAL FINISHES SCHEDULE	
1	Walls - Brickwork and rendered detailing to match existing
2	Pitched Roof - Slate
3	Flat Roof - GRP/epdm/felt
4	Windows - White/Grey uPVC/Aluminium/Timber
5	Rooflights - Grey uPVC/Aluminium/Timber
6	Doors - White/Grey uPVC/Aluminium/Timber
7	RWP/Gutters/Fascia - Black uPVC downpipes, guttering and white fascia
8	
9	
10	
11	
12	
13	
14	
15	



1 Proposed Front Elevation
1 : 100




2 Proposed Left Elevation
1 : 100




3 Proposed Rear Elevation
1 : 100




4 Proposed Right Elevation
1 : 100

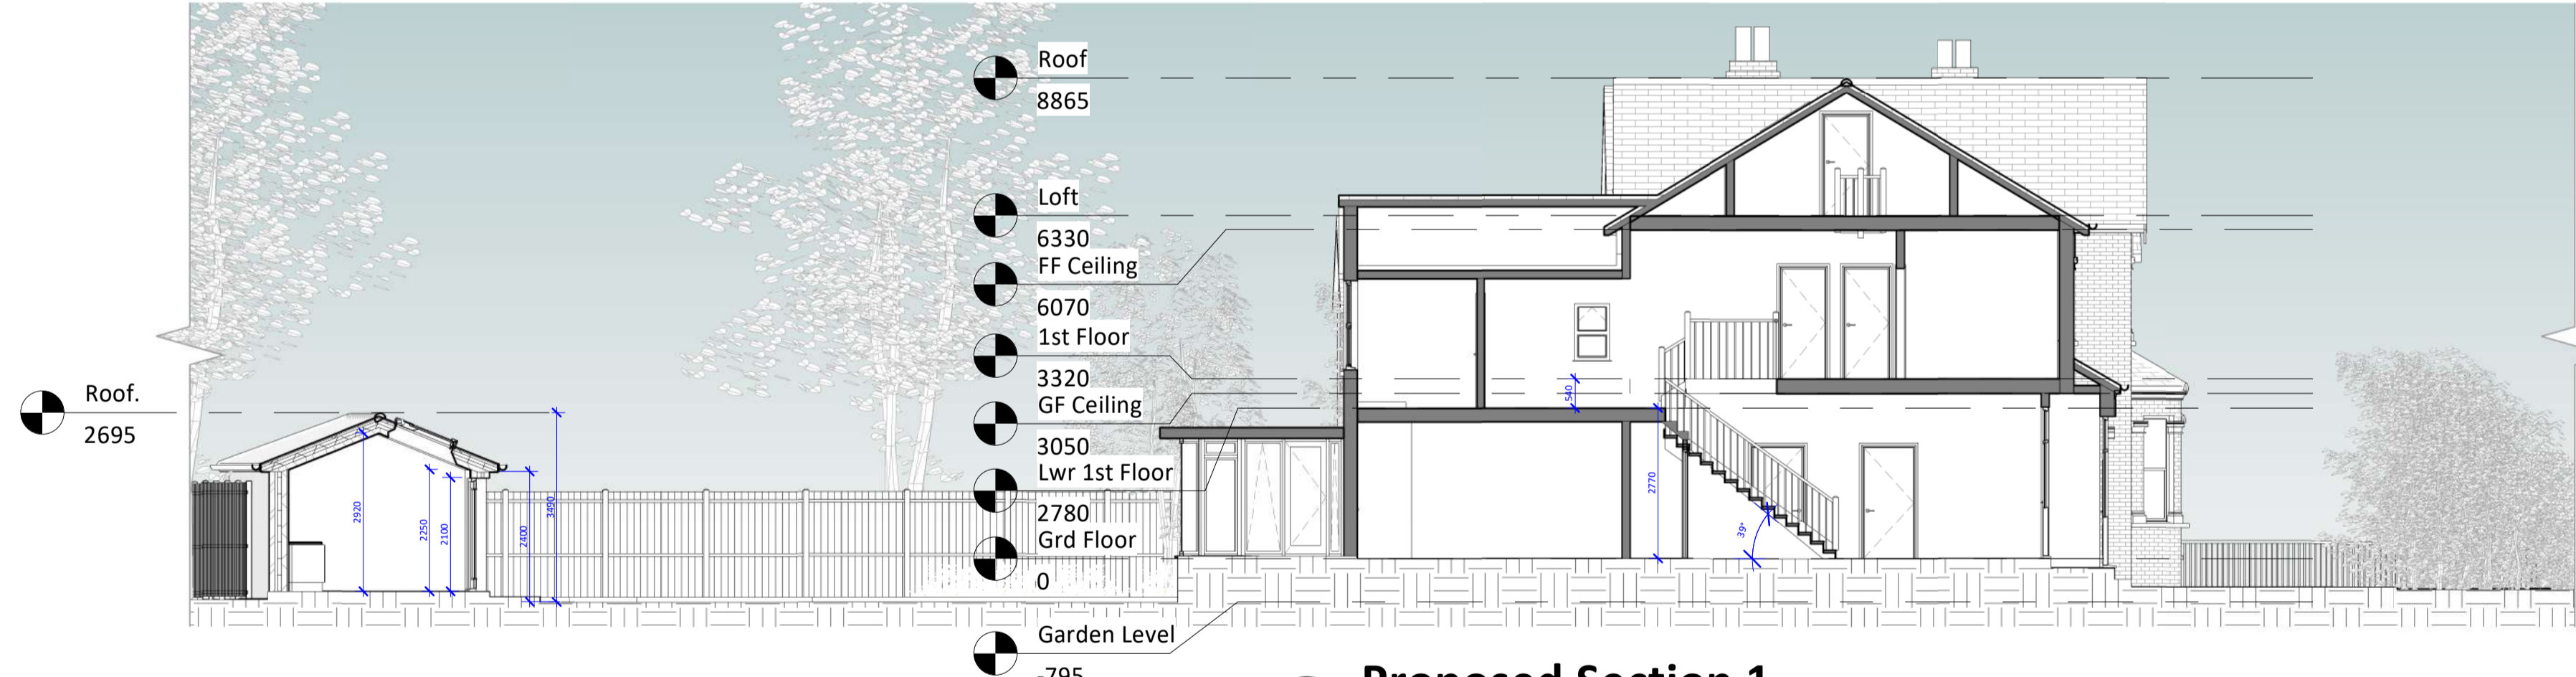

5 Proposed Section 1
1 : 100

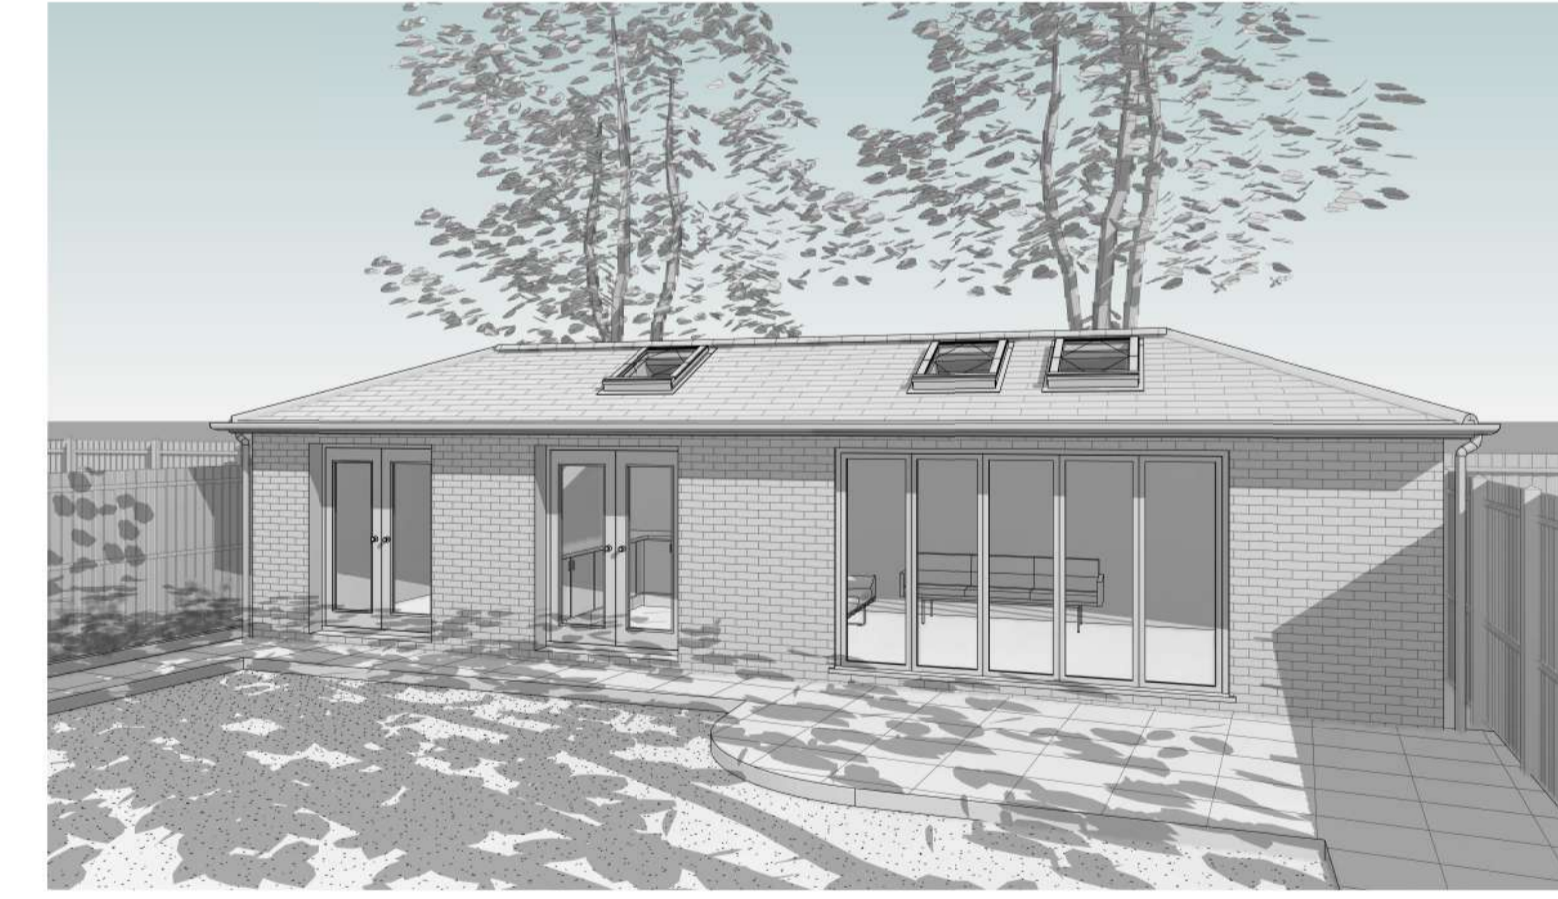



7 Proposed 3D Front View

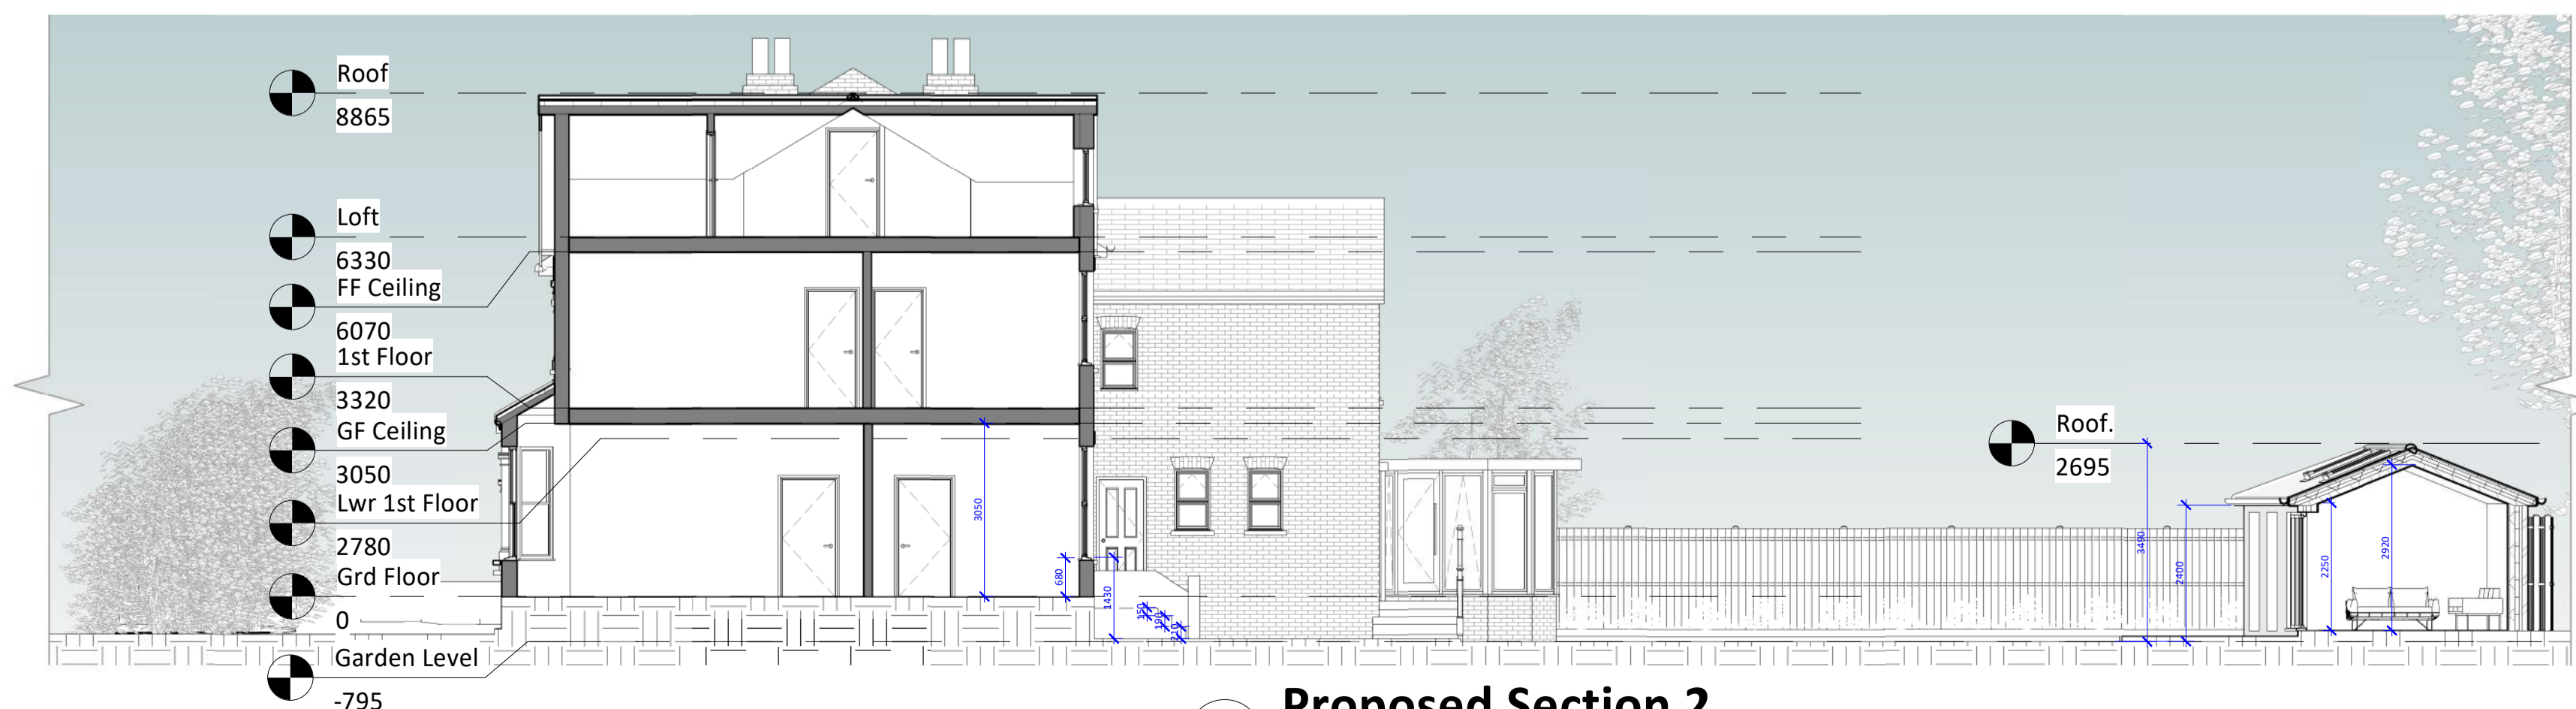

6 Proposed Section 2
1 : 100



8 Proposed 3D Garden View

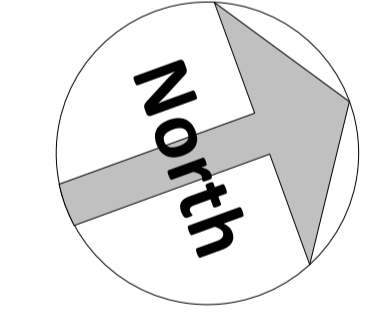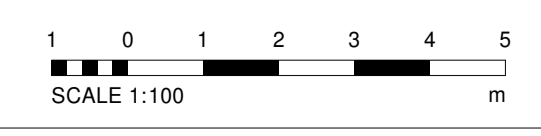

Amendments:

Rev	Date	Description

Project:
**3 Hadlow Road,
Sidcup,
Kent
DA14 4AA**

Title:
**Planning Drawings
Proposed Elevations, Sections & 3D Views**

The Architects Of London
(0203 903 9093)
Bluelime Architecture
(01322 521026)

ARCHITECTS
A MEMBER OF THE ARCHITECTS OF LONDON GROUP

bluelime

Proposed Outbuilding

Drawn by:	Scale:	@ A1	Date:
M.J.G	1 : 100		11/03/2024
Drawing number:	Rev:		
BL/DRG/3478.2/ 06			

Do not scale from this drawing. Dimensions to be checked on site.