

- DRAINAGE STORM NEW
- DRAINAGE STORM EXISTING
- DRAINAGE STORM EXISTING REMOVED
- DRAINAGE FOUL NEW
- DRAINAGE FOUL EXISTING
- DRAINAGE FOUL EXISTING REMOVED
- DRAINAGE COMBINED NEW
- DRAINAGE COMBINED EXISTING
- DRAINAGE COMBINED EXISTING REMOVED



1 Existing Front Elevation
1 : 100



2 Existing Left Elevation
1 : 100




3 Existing Rear Elevation
1 : 100





4 Existing Right Elevation
1 : 100



5 Existing Section 1
1 : 100

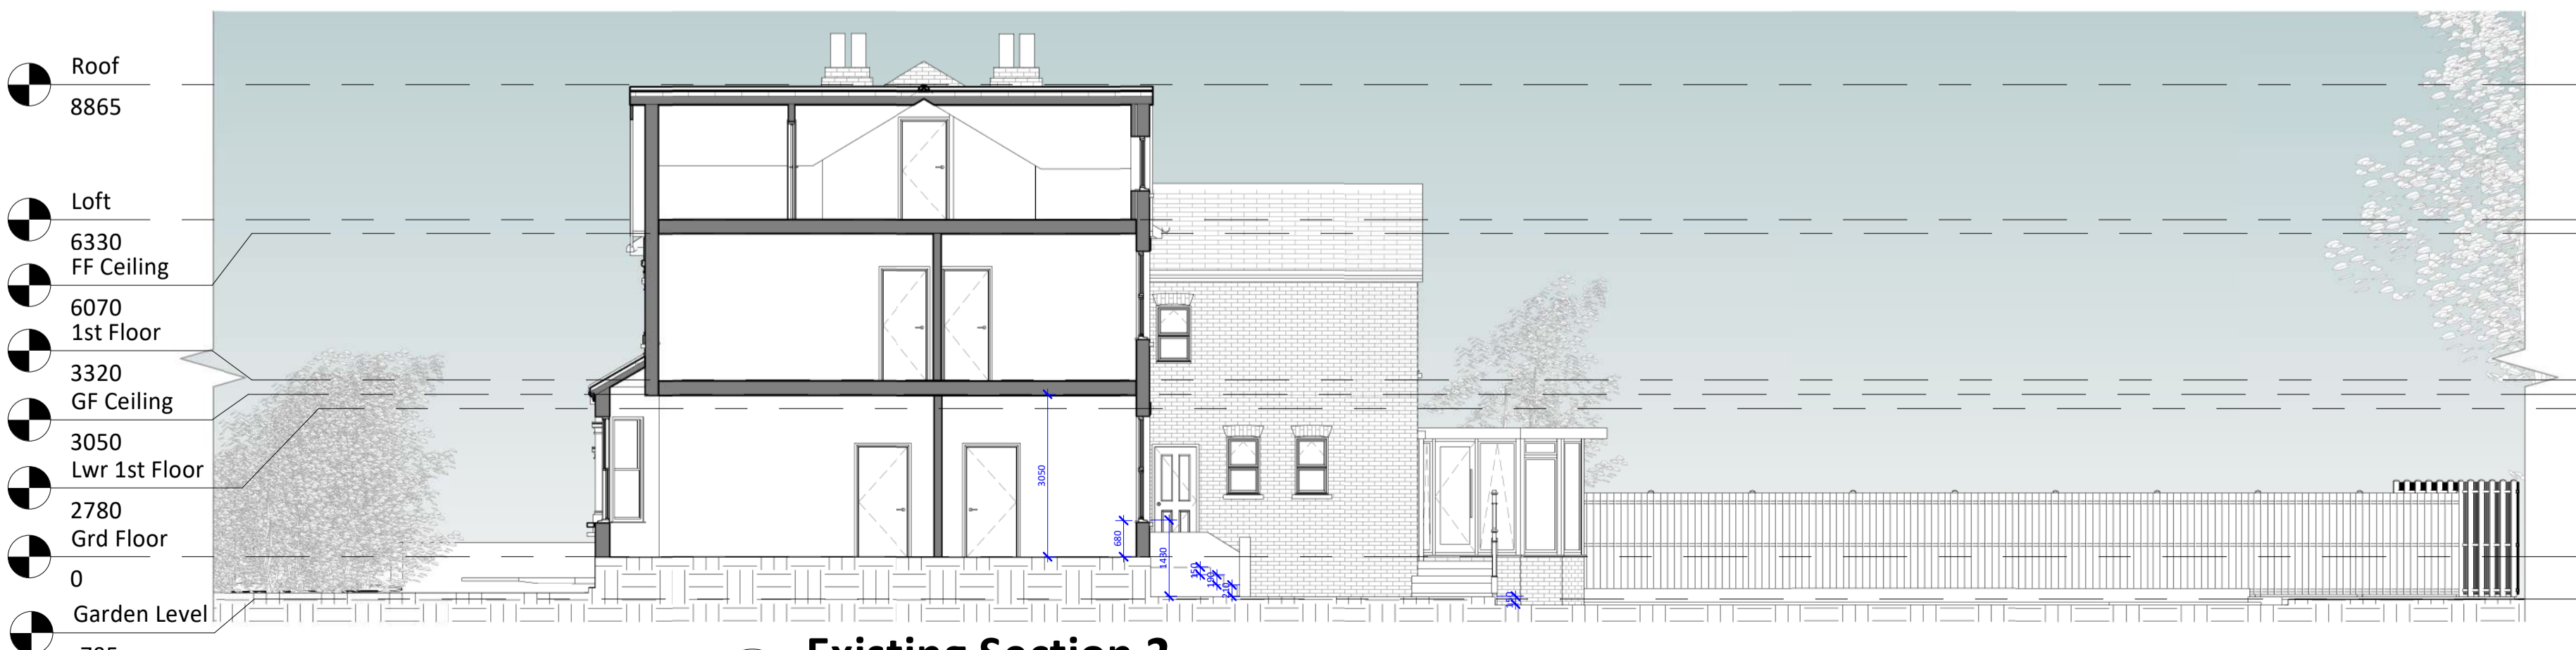

6 Existing Section 2
1 : 100

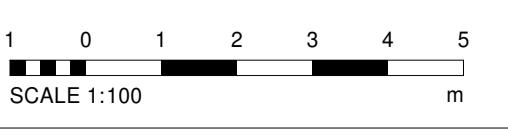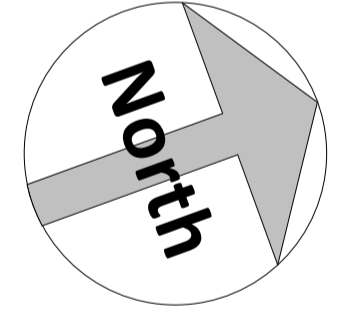

Amendments :

Rev	Date	Description

Project:
**3 Hadlow Road,
Sidcup,
Kent
DA14 4AA**

Title:
**Planning Drawings
Existing Elevations & Sections**

The Architects Of London (0203 903 9093) Bluelime Architecture (01322 521026)	THE ARCHITECTS <small>A TRADING NAME OF LONDON OF BUILDERS</small>
--	--

Proposed Outbuilding

Drawn by:	Scale:	@ A1	Date:
M.J.G	1 : 100		11/03/2024

Drawing number: **BL/DRG/3478.2/ 04**

Rev:
Do not scale from this drawing. Dimensions to be checked on site.