

- DRAINAGE STORM NEW
- DRAINAGE STORM EXISTING
- DRAINAGE STORM EXISTING REMOVED
- DRAINAGE FOUL NEW
- DRAINAGE FOUL EXISTING
- DRAINAGE FOUL EXISTING REMOVED
- DRAINAGE COMBINED NEW
- DRAINAGE COMBINED EXISTING
- DRAINAGE COMBINED EXISTING REMOVED

EXTERNAL FINISHES SCHEDULE	
1	Walls - Brickwork and rendered detailing to match existing
2	Pitched Roof - Slate
3	Flat Roof - GRP/epdm/felt
4	Windows - White/Grey uPVC/Aluminium/Timber
5	Rooflights - Grey uPVC/Aluminium/Timber
6	Doors - White/Grey uPVC/Aluminium/Timber
7	RWP/Gutters/Fascia - Black uPVC downpipes, guttering and white fascia
8	
9	
10	
11	
12	
13	
14	
15	




1 Proposed Front Elevation
1 : 100



2 Proposed Left Elevation
1 : 100



3 Proposed Rear Elevation
1 : 100

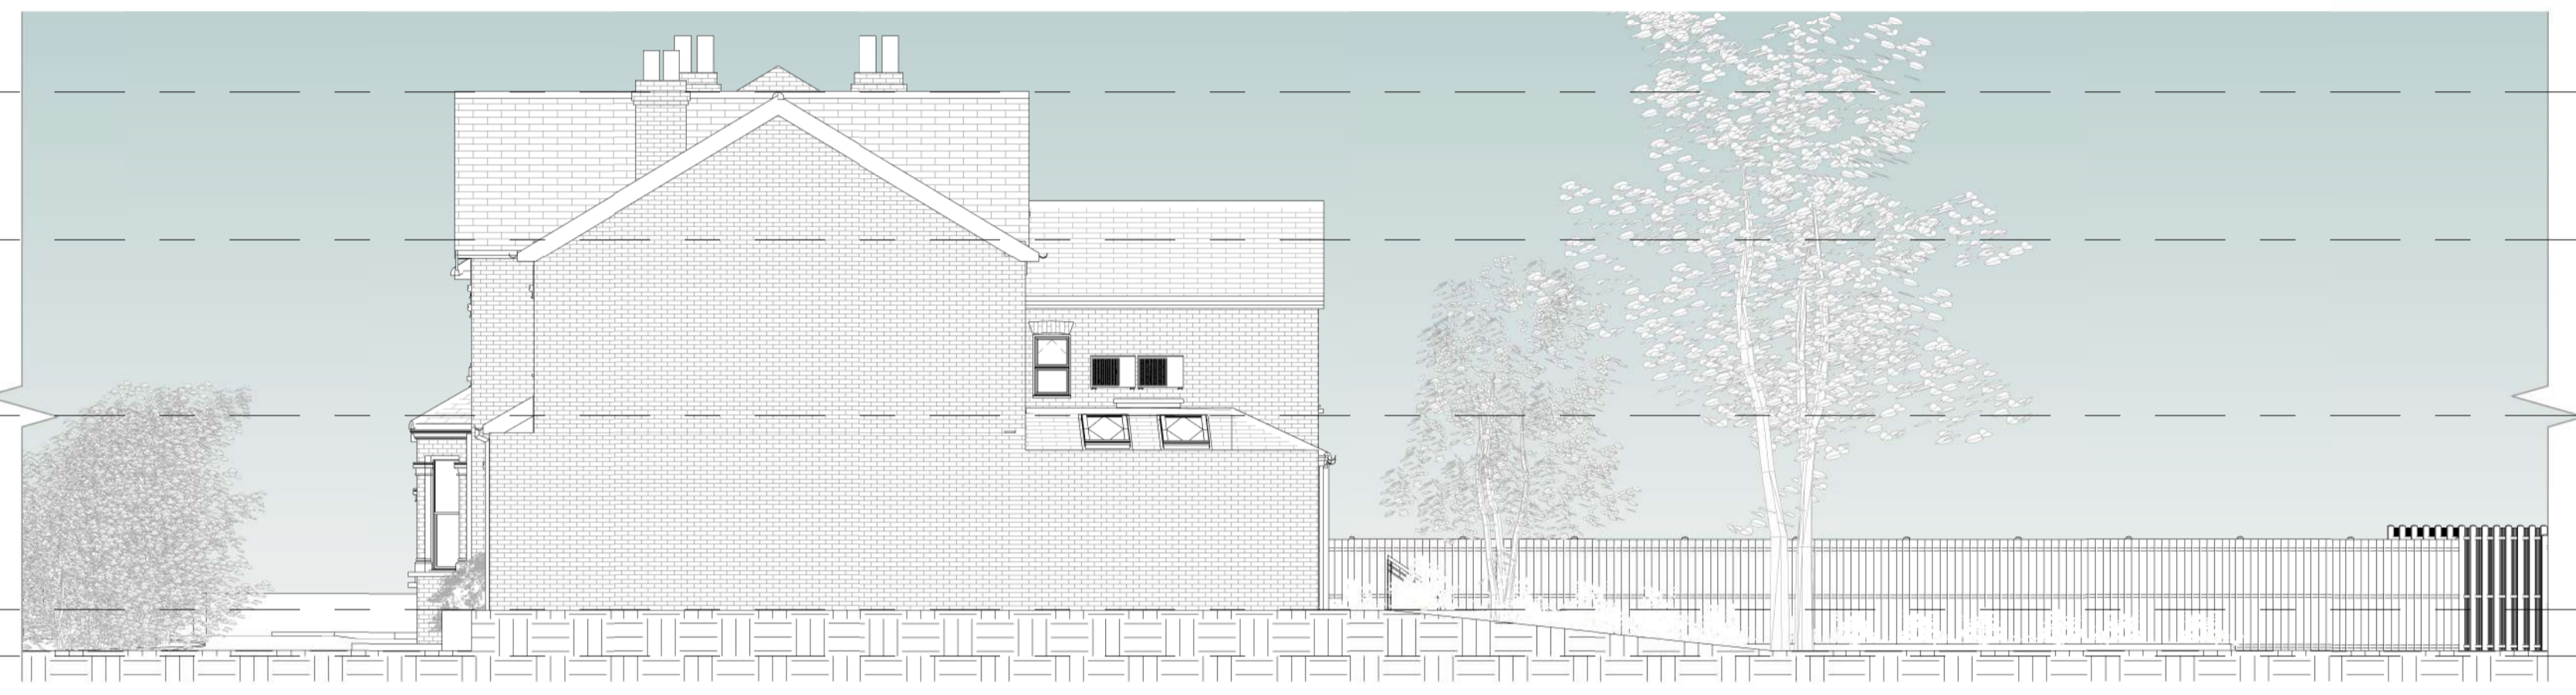


4 Proposed Right Elevation
1 : 100




5 Proposed Section 2
1 : 100




6 Proposed Section 1
1 : 100

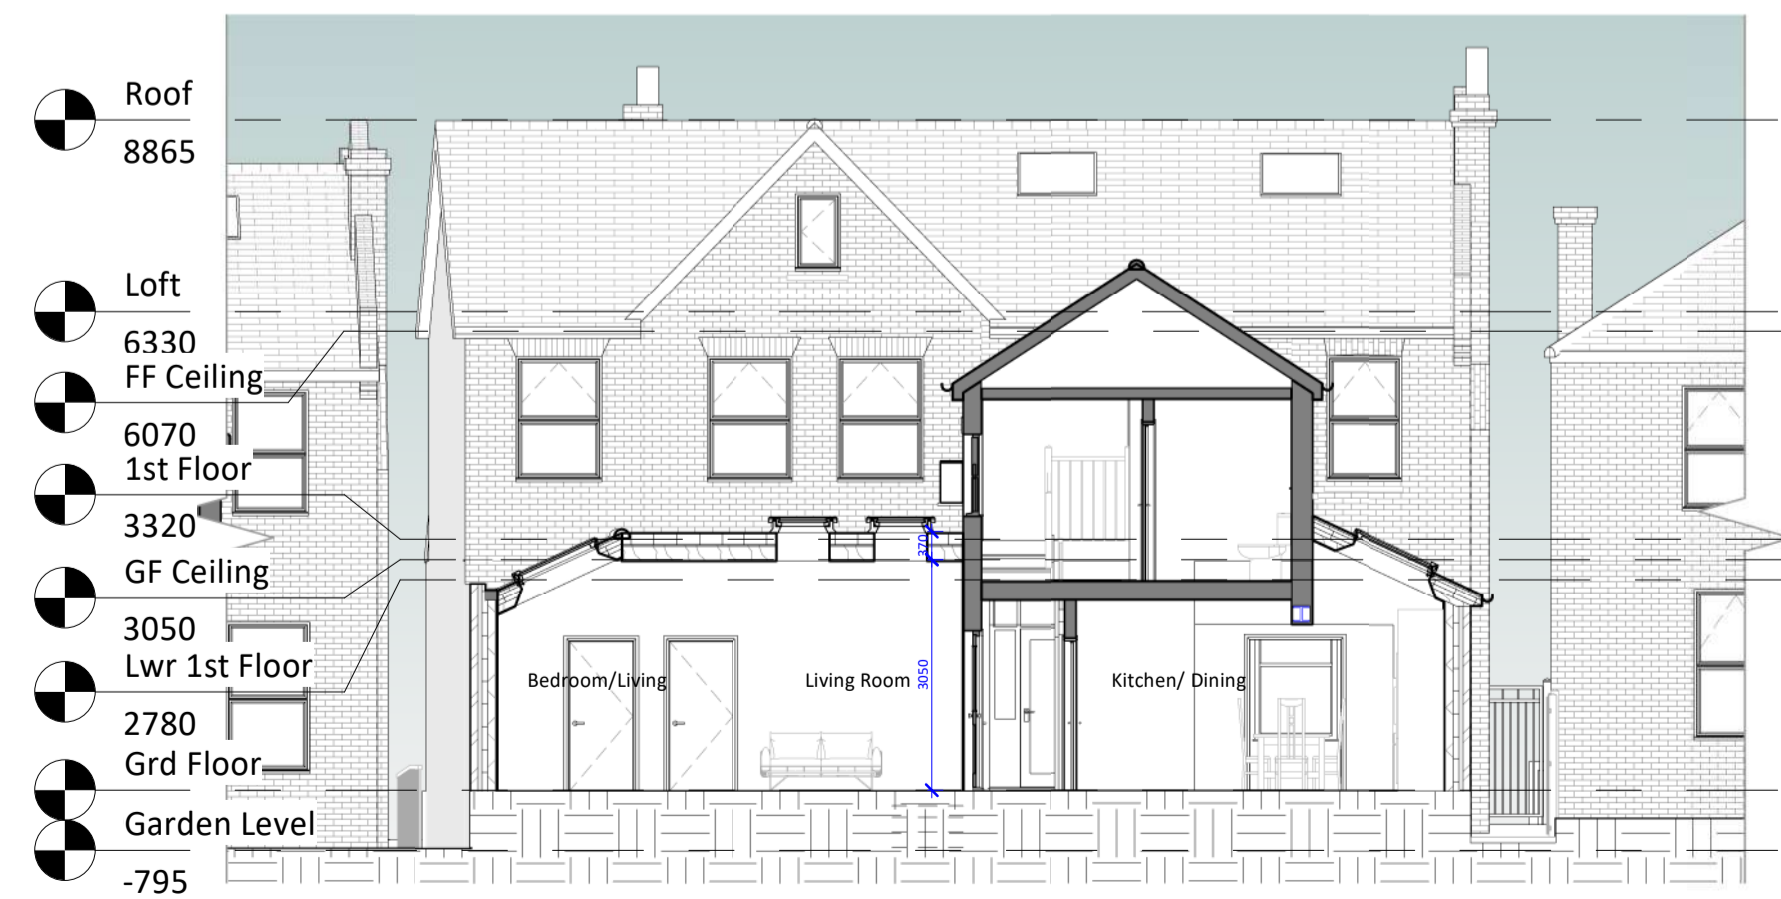

7 Proposed Section 4
1 : 100

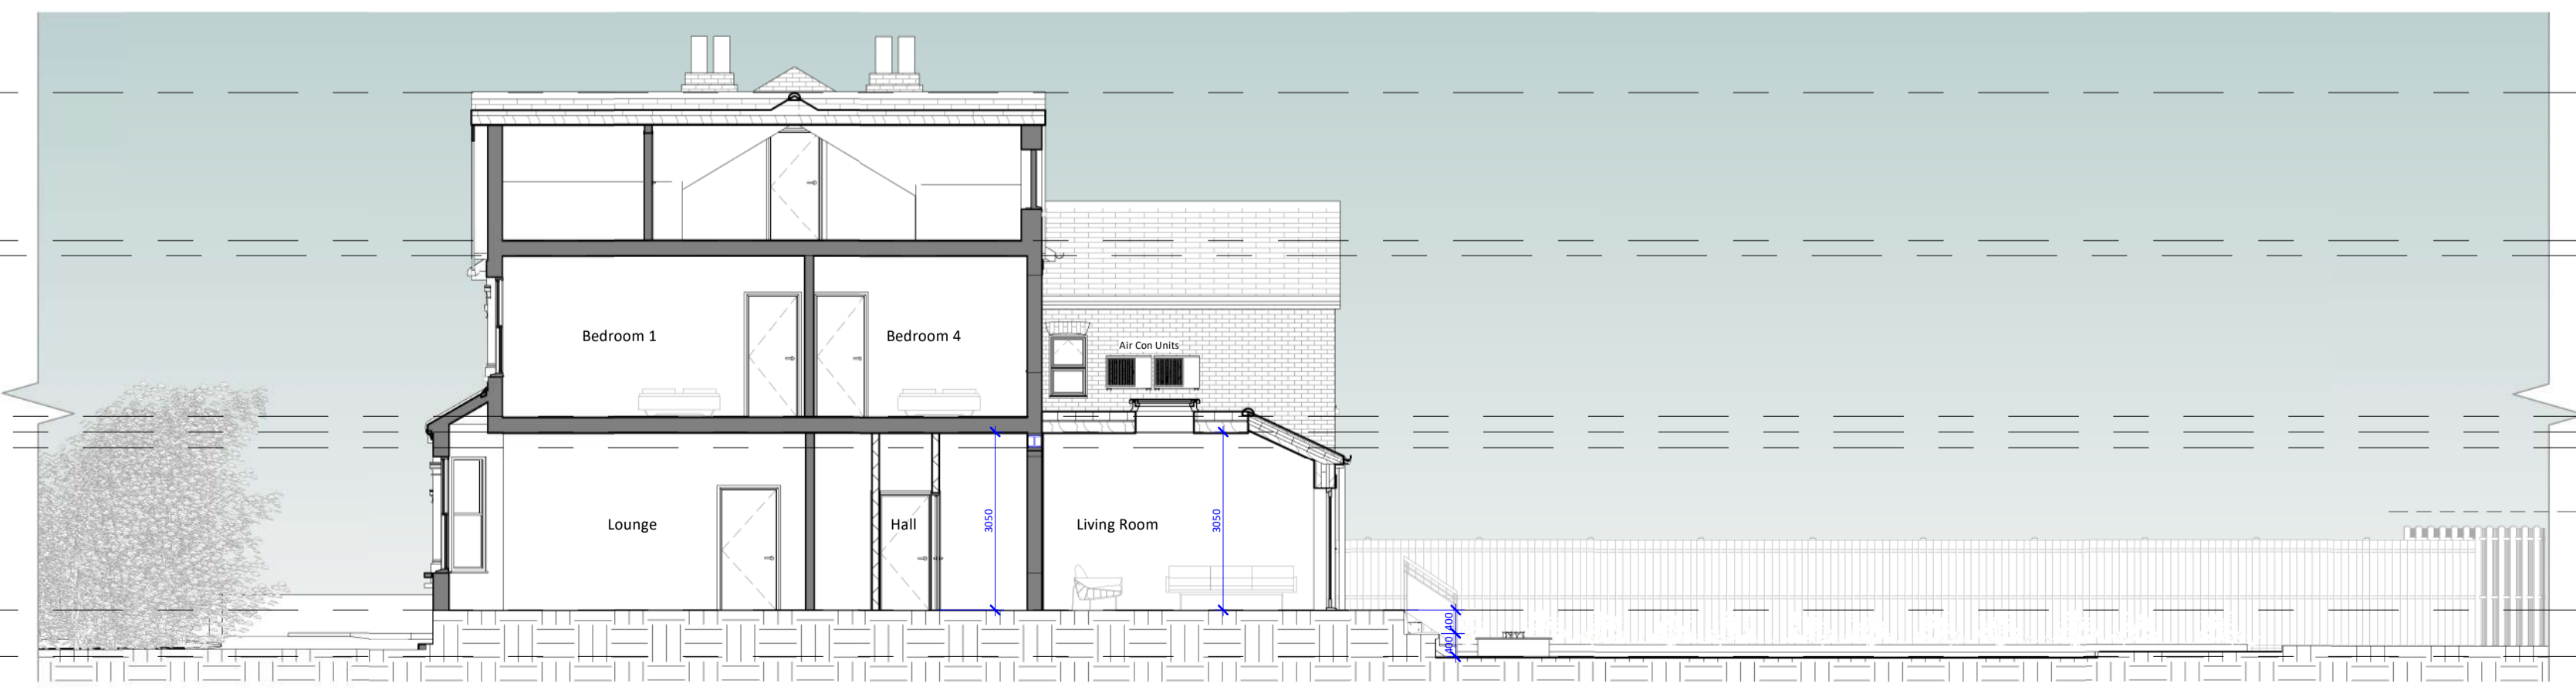

8 Proposed Section 3
1 : 100

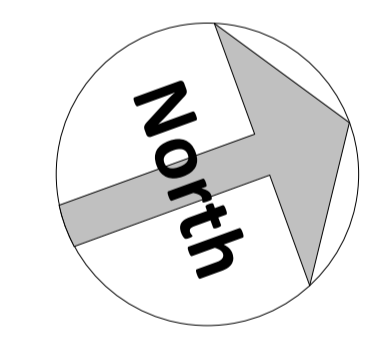

Amendments :

Rev	Date	Description

Project:
**3 Hadlow Road,
Sidcup,
Kent
DA14 4AA**

Title:
**Planning Drawings
Proposed Elevations & Sections**

The Architects Of London
(0203 903 9093)

Bluelime Architecture
(01322 521026)

THE ARCHITECTS
A MEMBER COMPANY OF LONDON OF BUILDERS

Proposed two storey side & single storey rear extensions, raised patio & internal alterations

Drawn by:	M.J.G	Scale:	1 : 100	@ A1	Date:	11/03/2024
-----------	-------	--------	---------	------	-------	------------

Drawing number:
BL/DRG/3478.1/ 07

Do not scale from this drawing. Dimensions to be checked on site.

