

- DRAINAGE STORM NEW
- DRAINAGE STORM EXISTING
- DRAINAGE STORM EXISTING REMOVED
- DRAINAGE FOUL NEW
- DRAINAGE FOUL EXISTING
- DRAINAGE FOUL EXISTING REMOVED
- DRAINAGE COMBINED NEW
- DRAINAGE COMBINED EXISTING
- DRAINAGE COMBINED EXISTING REMOVED



1 Existing Front Elevation
1 : 100



2 Existing Left Elevation
1 : 100



3 Existing Rear Elevation
1 : 100




4 Existing Right Elevation
1 : 100




6 Existing Section 2
1 : 100





5 Existing Section 1
1 : 100

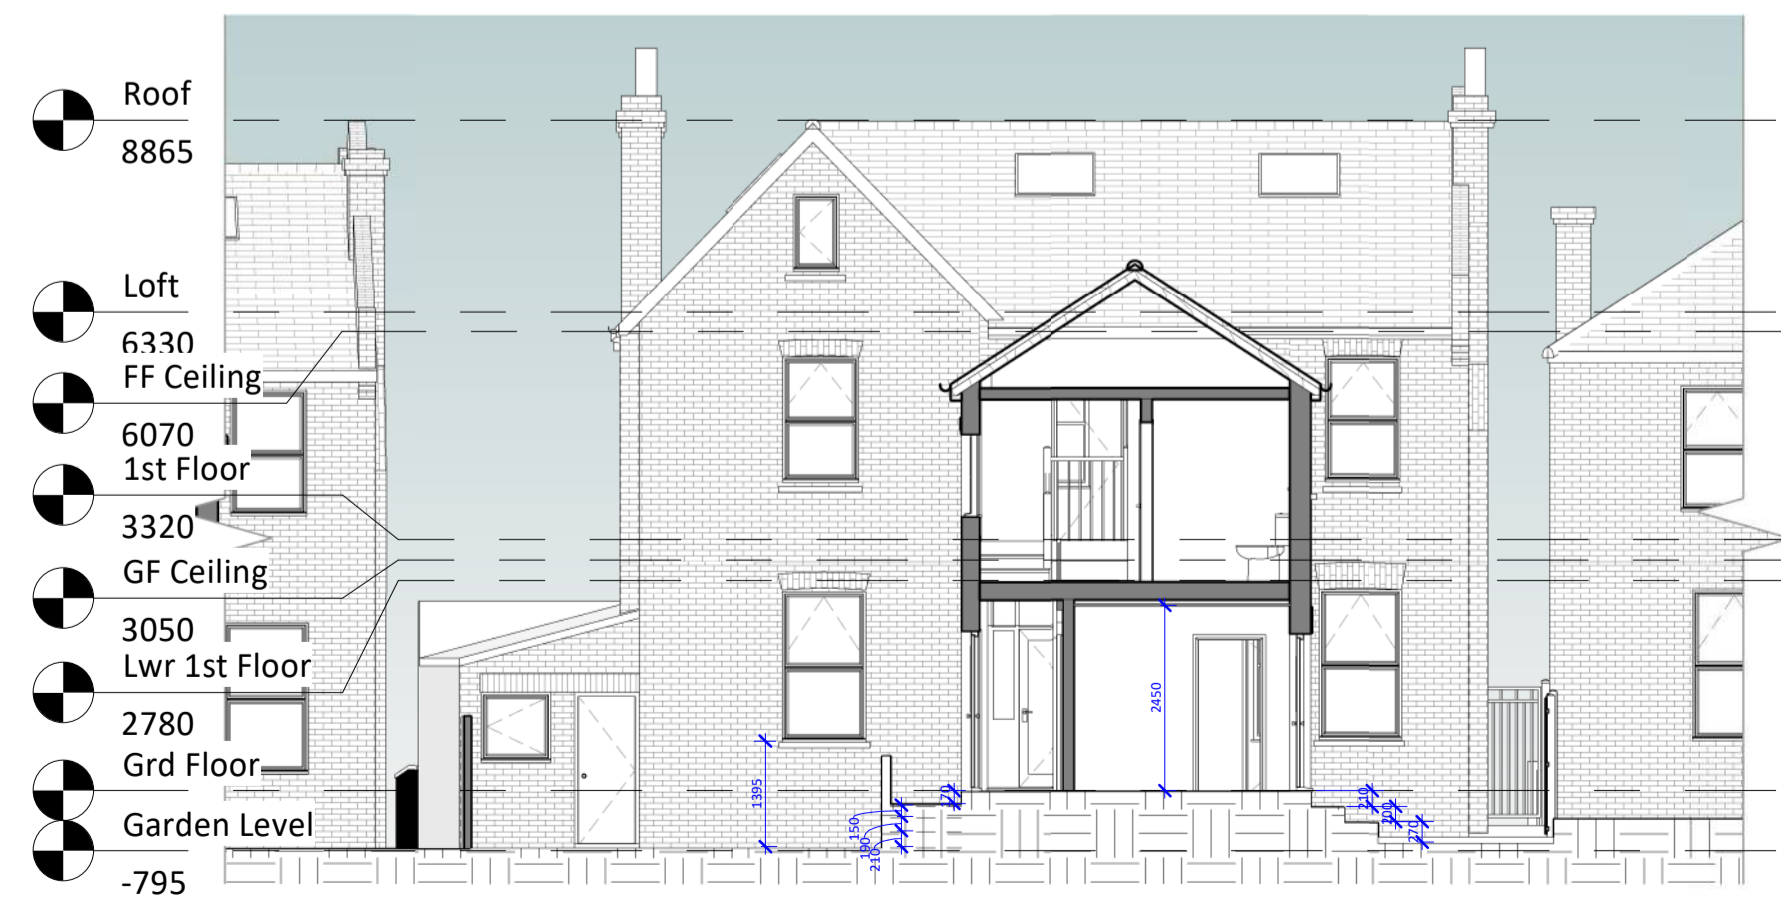

7 Existing Section 4
1 : 100

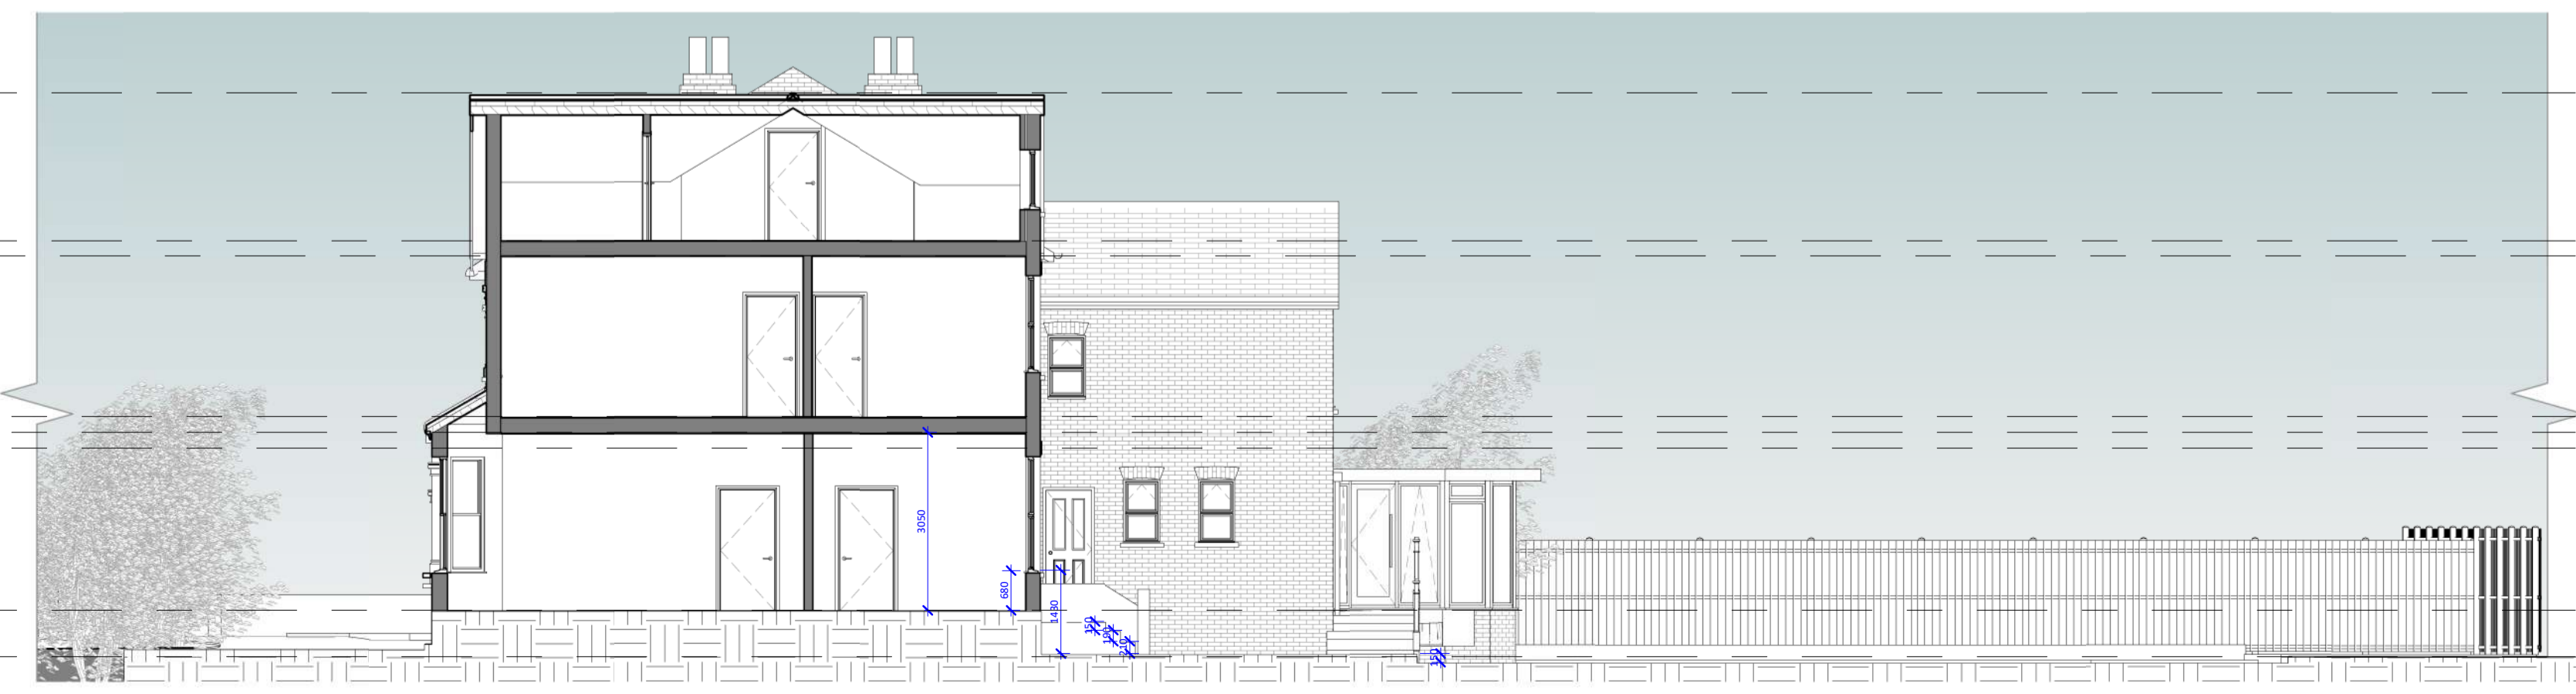

8 Existing Section 3
1 : 100

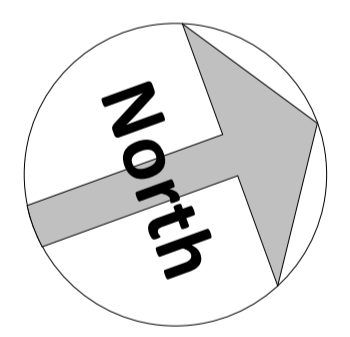 

Amendments :

Rev	Date	Description

Project:
**3 Hadlow Road,
Sidcup,
Kent
DA14 4AA**

Title:
**Planning Drawings
Existing Elevations & Sections**

<p>The Architects Of London (0203 903 9093)</p> <p>Bluelime Architecture (01322 521026)</p>	<p>THE ARCHITECTS A Trading Name of LONDON OF BUILDERS</p>
---	--

Proposed two storey side & single storey rear extensions, raised patio & internal alterations

Drawn by:	Scale:	© A1	Date:
M.J.G	1 : 100		11/03/2024

Drawing number : **BL/DRG/3478.1/ 04**

Do not scale from this drawing. Dimensions to be checked on site.