




GROUND FLOOR

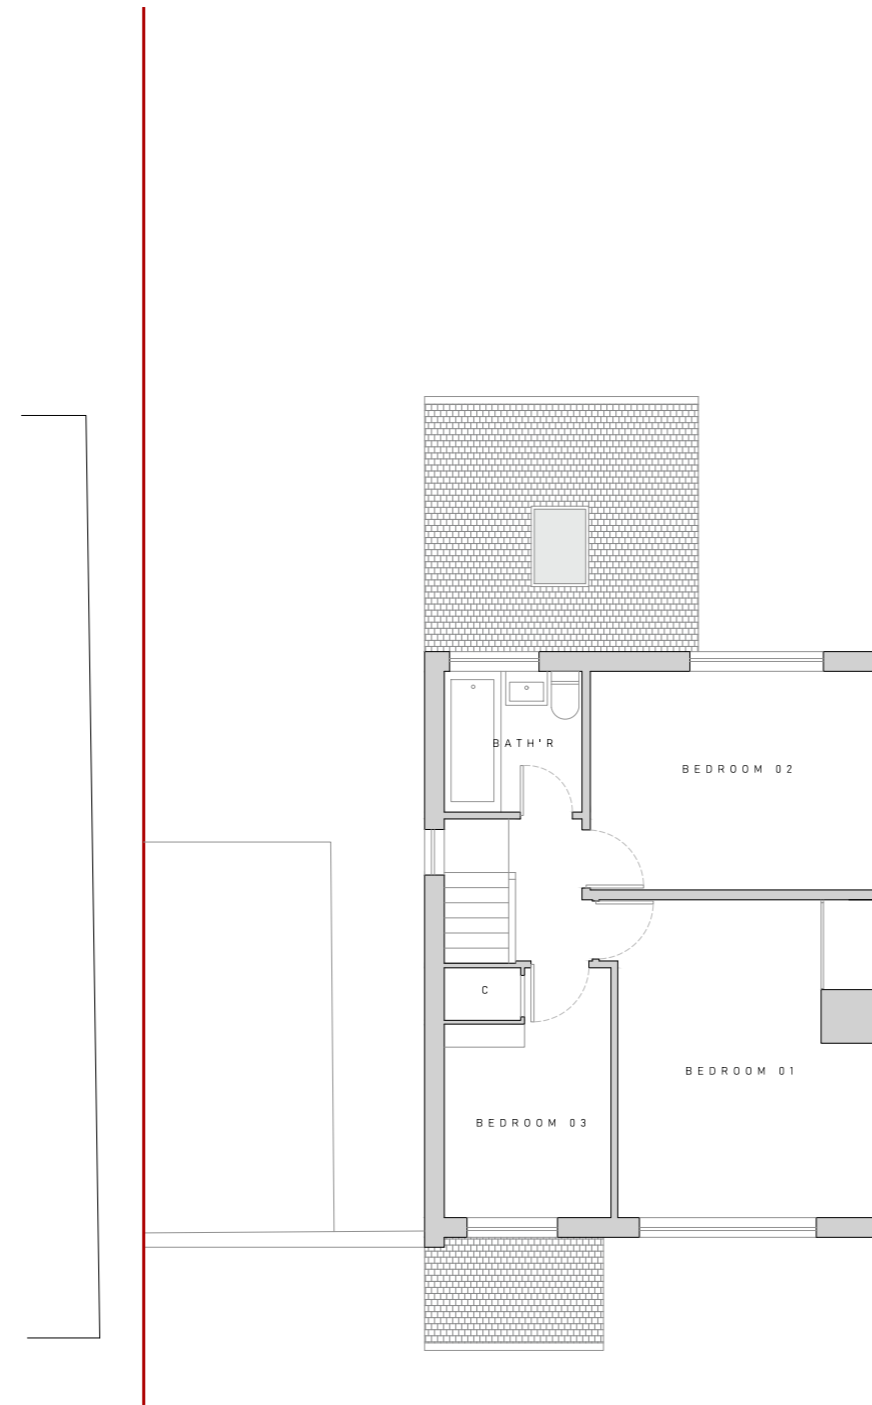

FIRST FLOOR

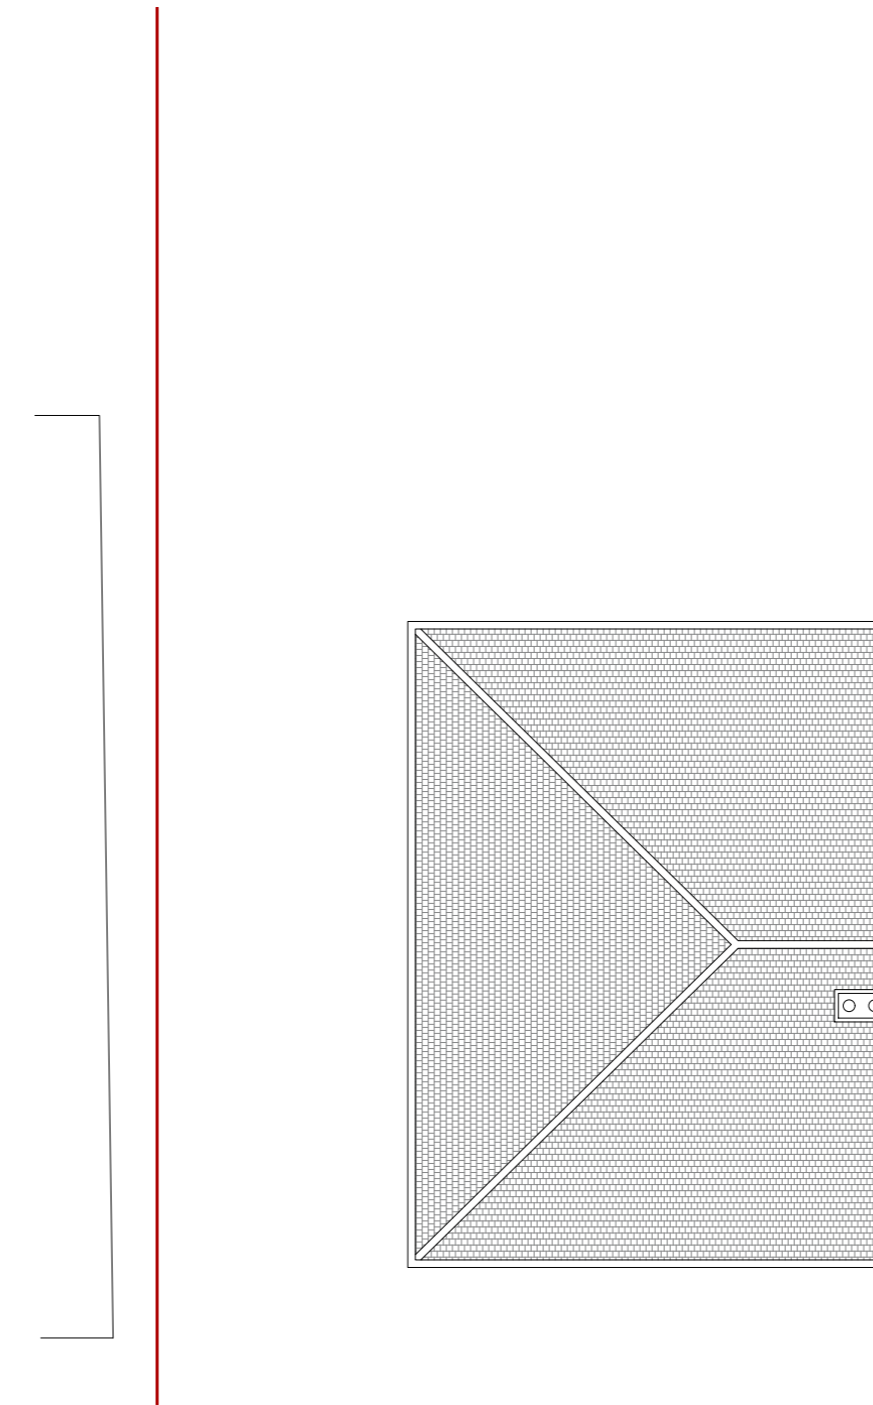

ROOF PLAN

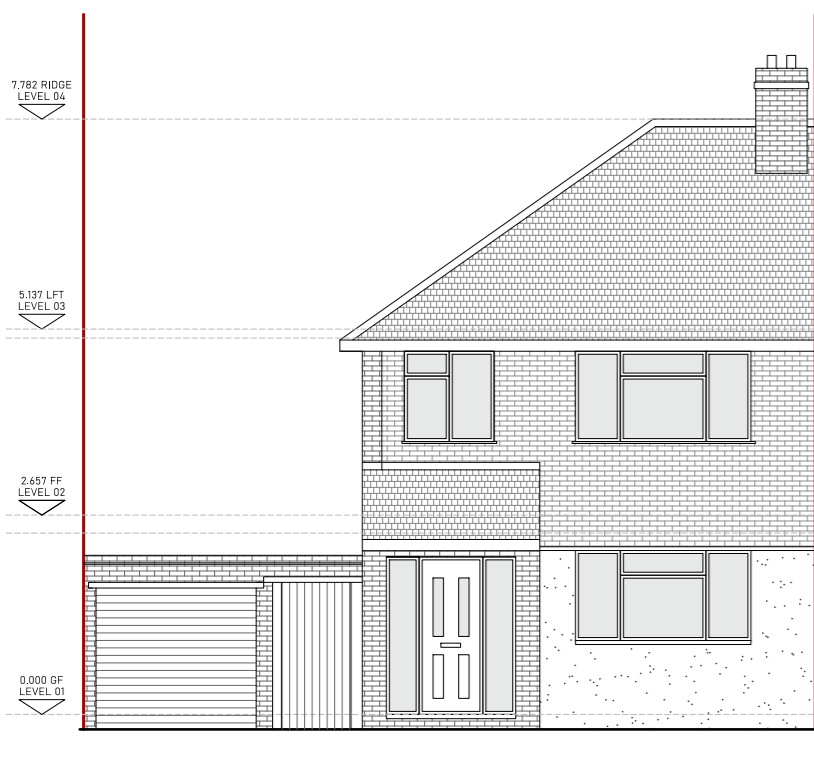


01. FRONT ELEVATION



02. SIDE ELEVATION



03. REAR ELEVATION

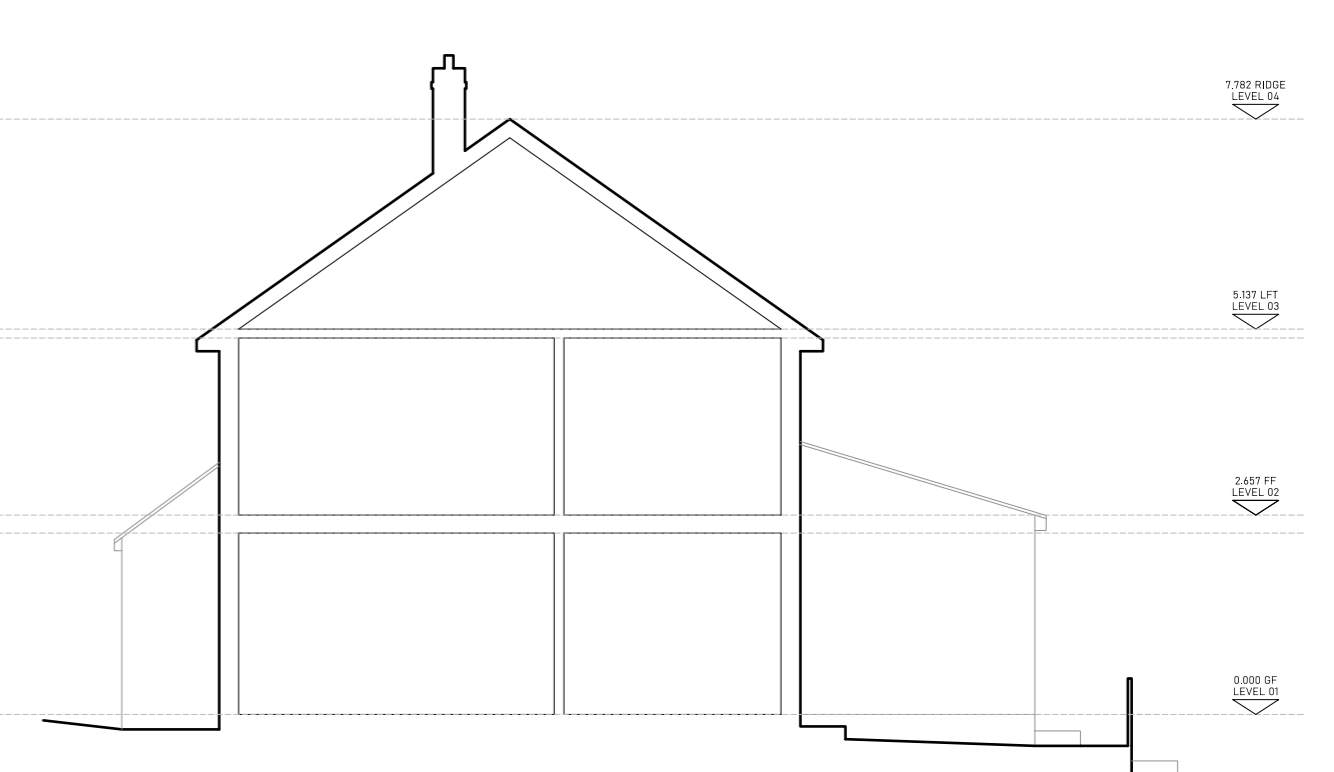

04. SIDE ELEVATION



DRAFT ARCHITECTURE

PROJECT No: 2404 ISSUE DATE: 23.02.2024

SCALE: 1:100@A2 DRAWING No: 001 REV: -

DRAWING NAME: EXISTING PLANS