




GROUND FLOOR

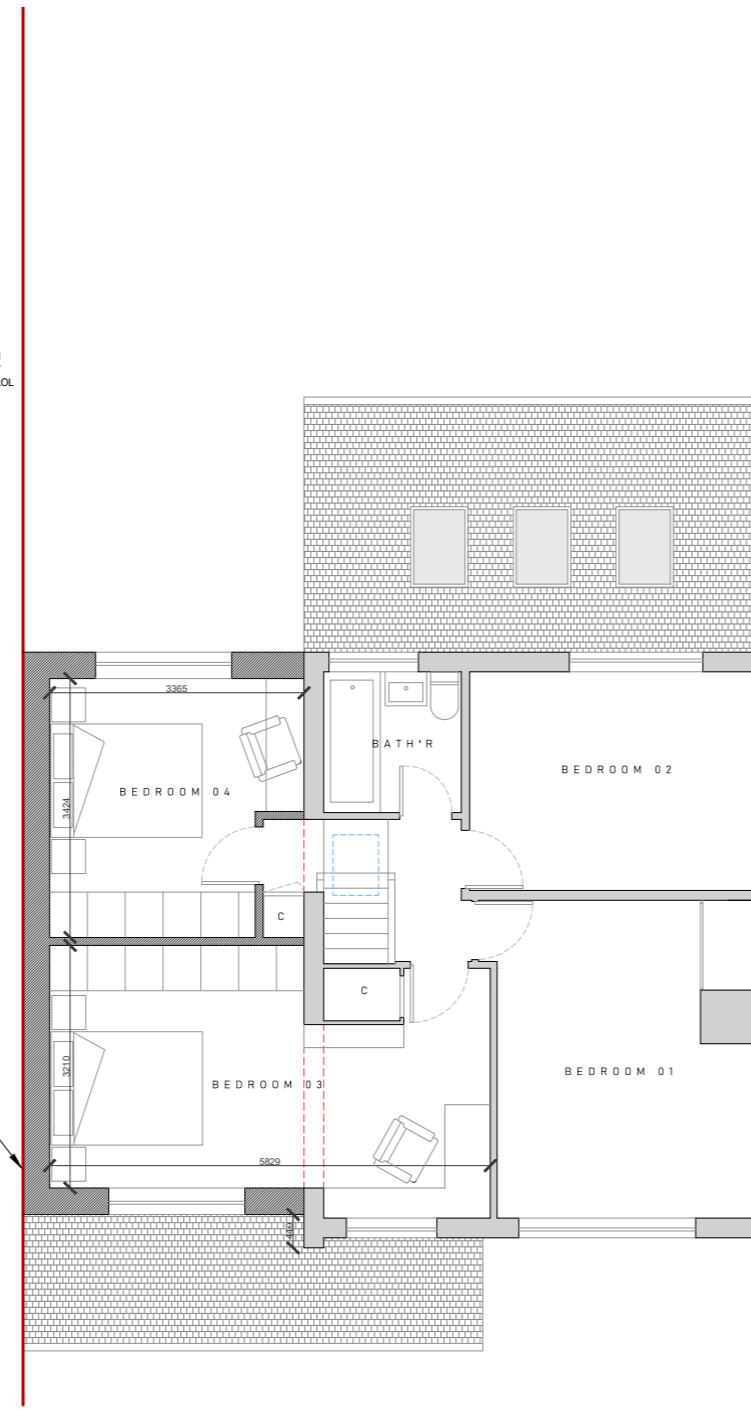


FIRST FLOOR

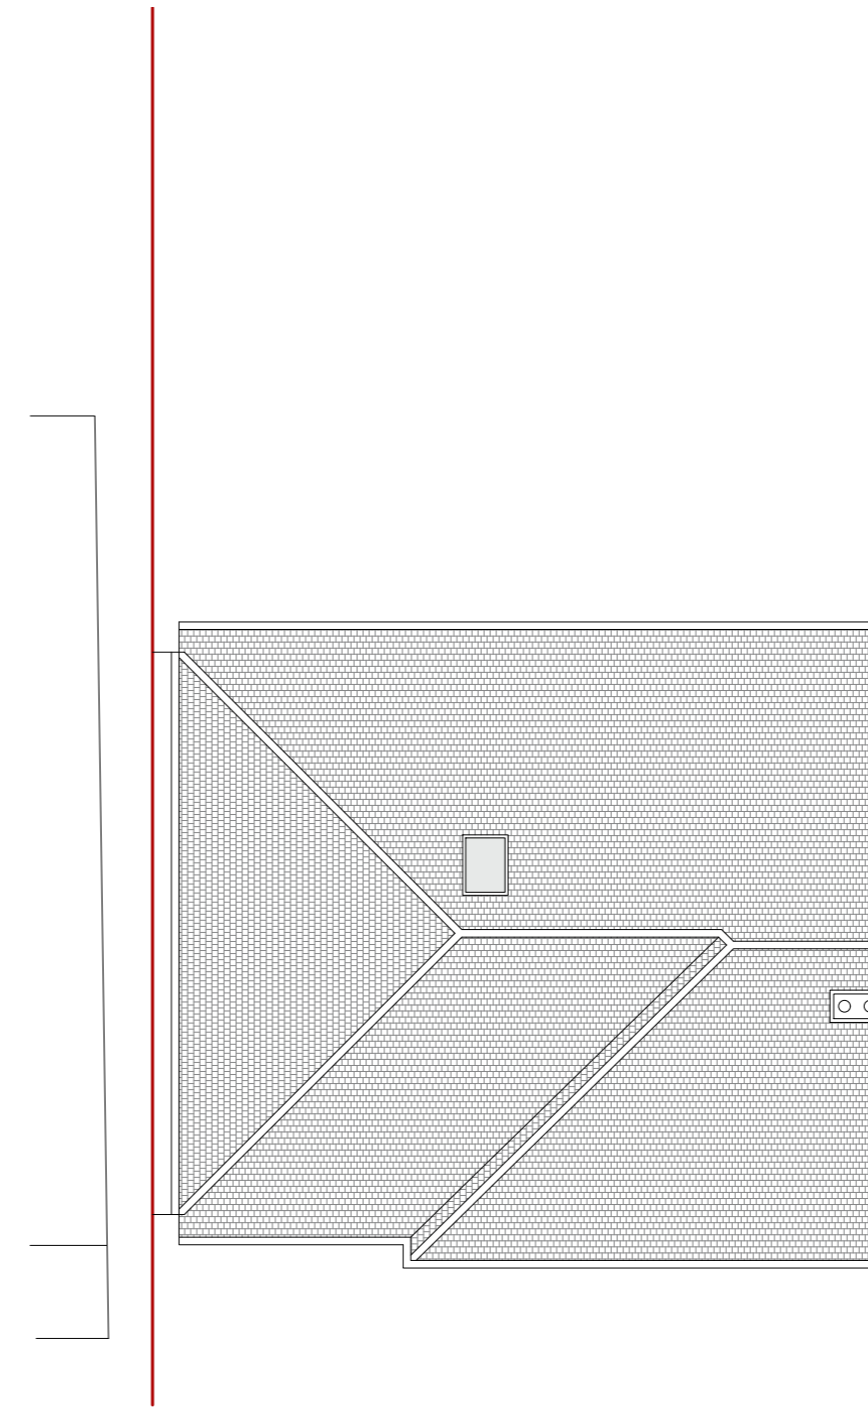


ROOF PLAN

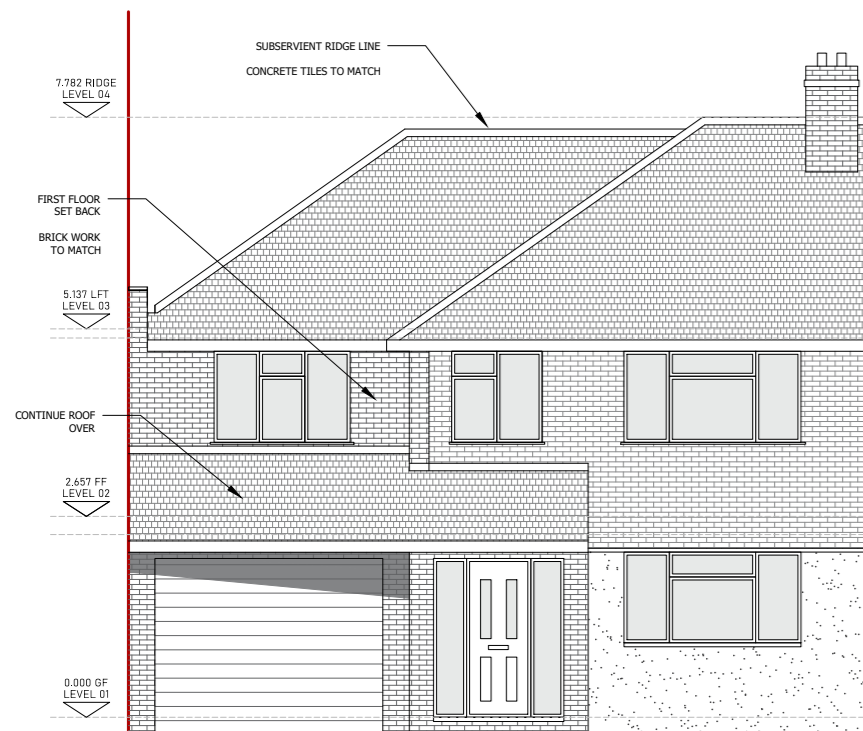


01. FRONT ELEVATION

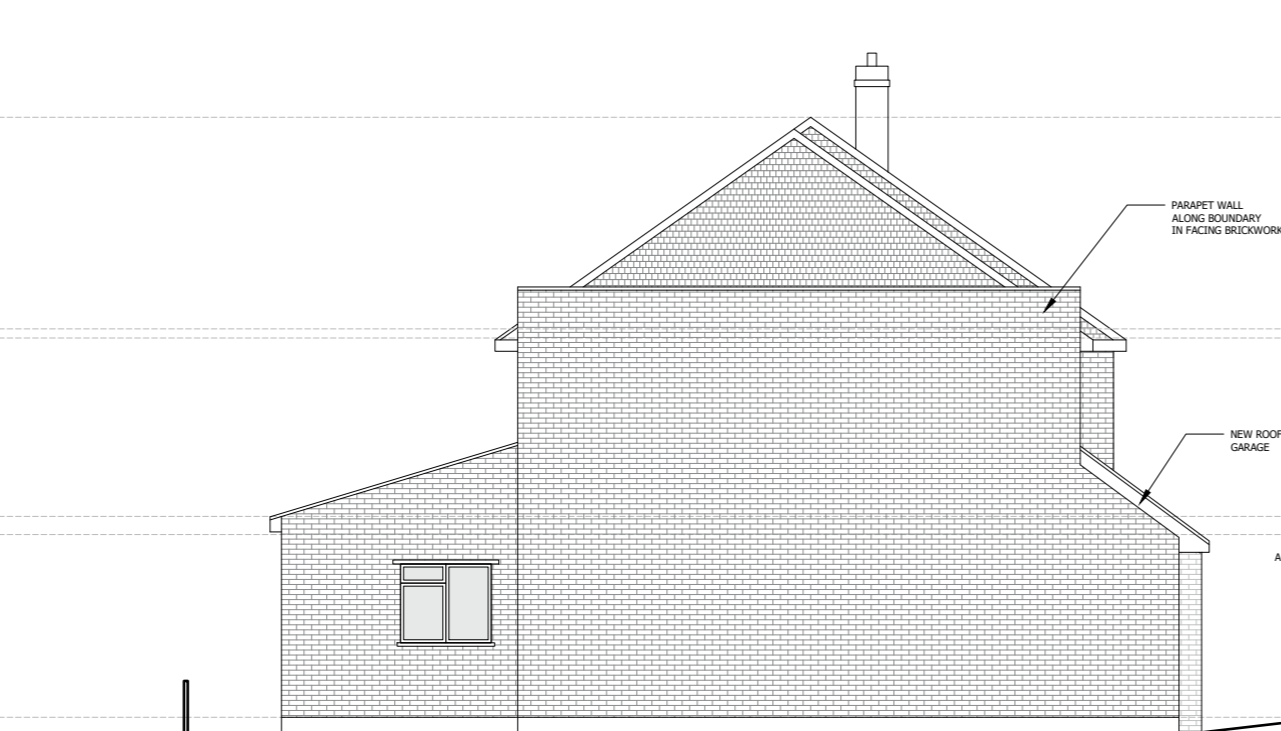

02. SIDE ELEVATION

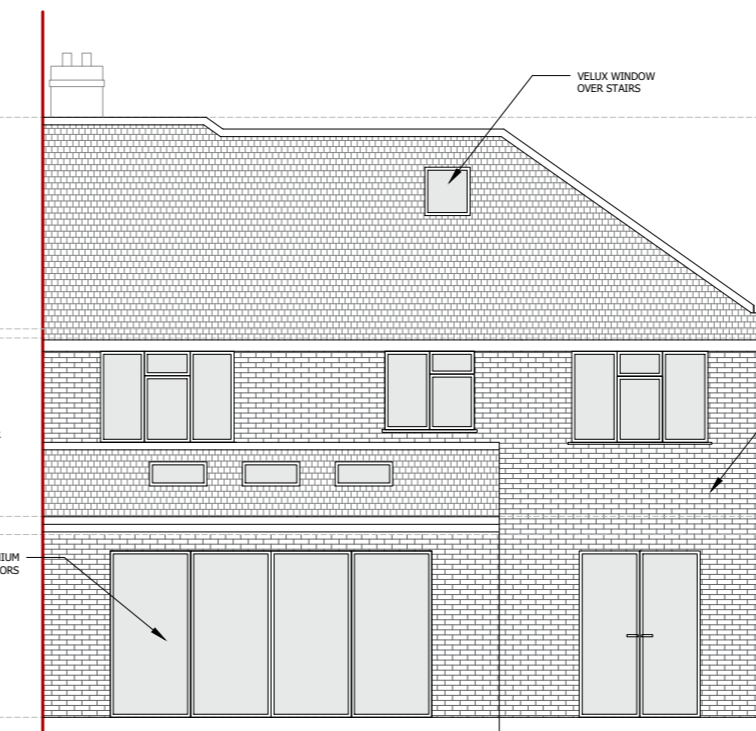

03. REAR ELEVATION

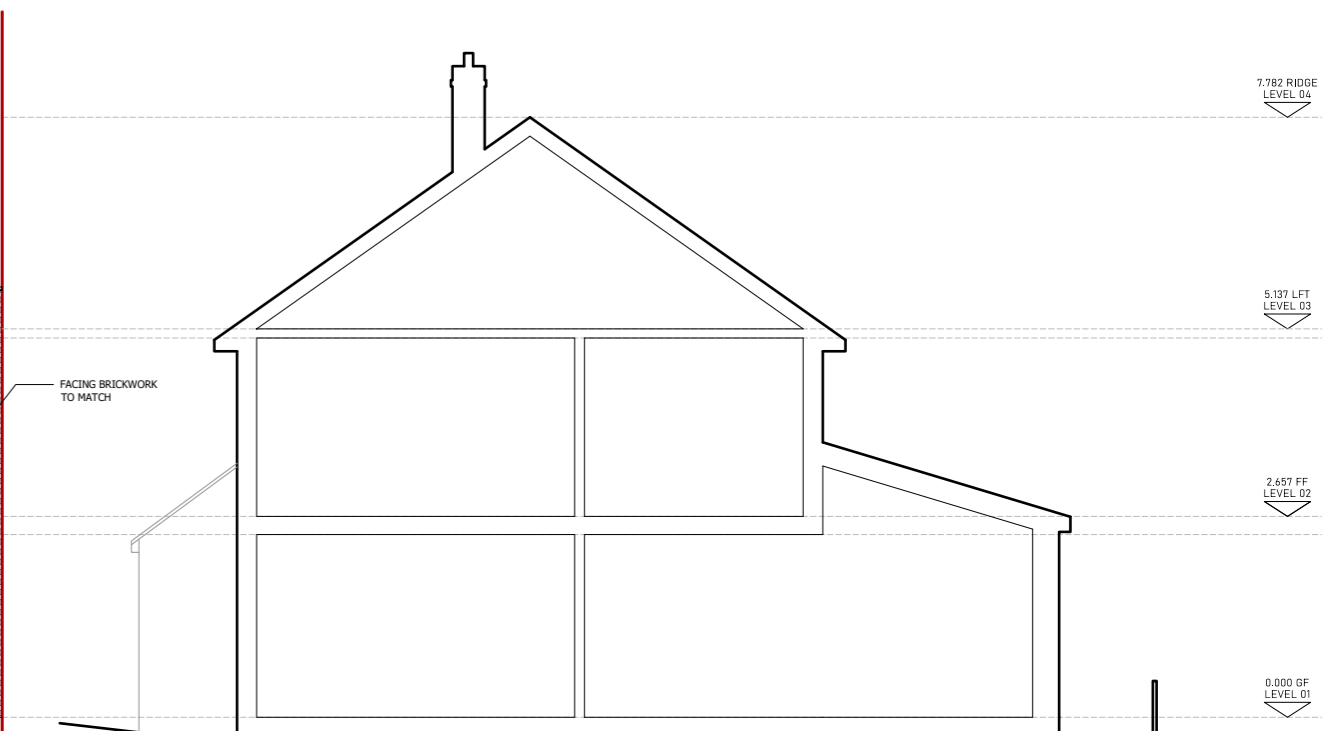

04. SIDE ELEVATION

- EXISTING WALLS
- PROPOSED WALLS
- DEMOLISH WALLS



DRAFT ARCHITECTURE

PROJECT No: 2404 | ISSUE DATE: 11.03.2024

SCALE: 1:100@A2 | DRAWING No: 002 | REV: A

DRAWING NAME: 002 PROPOSED PLANS