




South Elevation
1:100

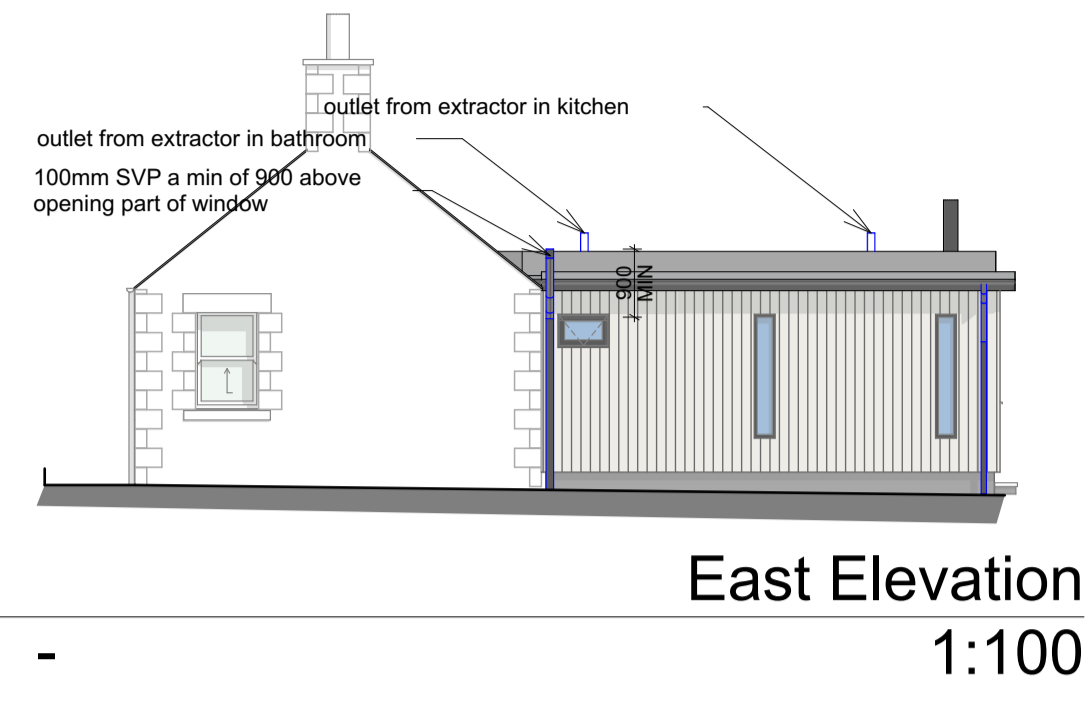




East Elevation
1:100

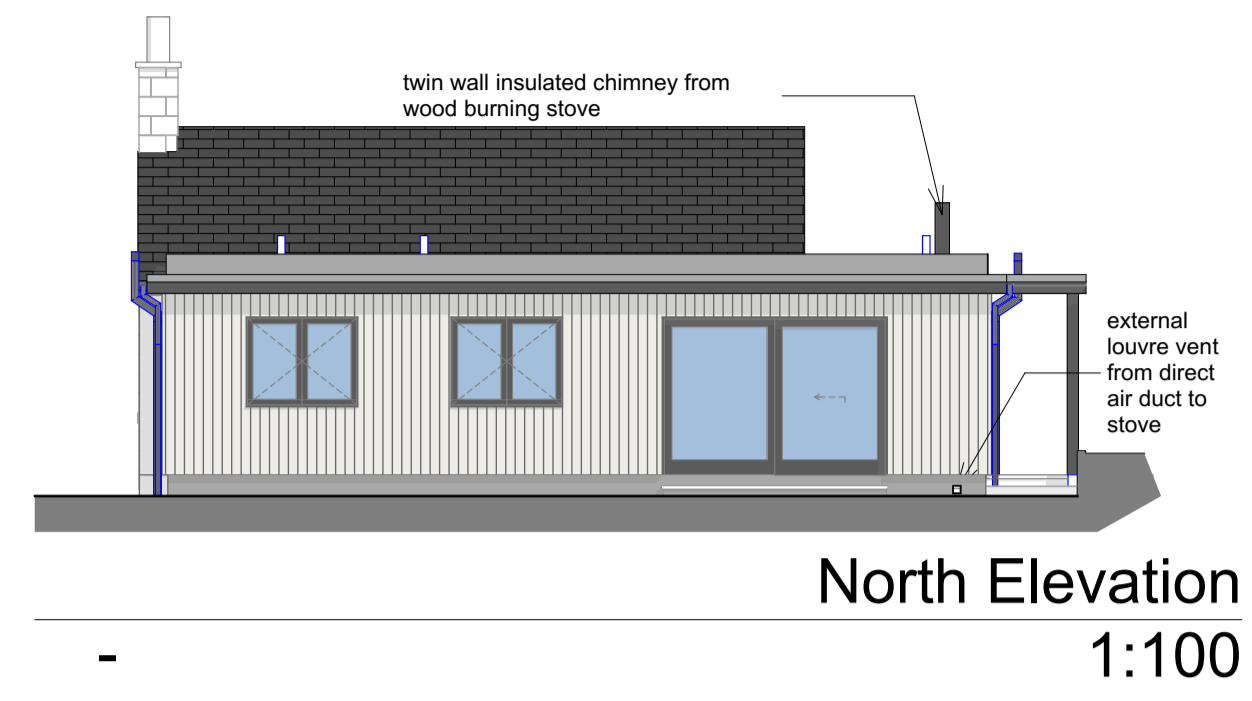

North Elevation
1:100

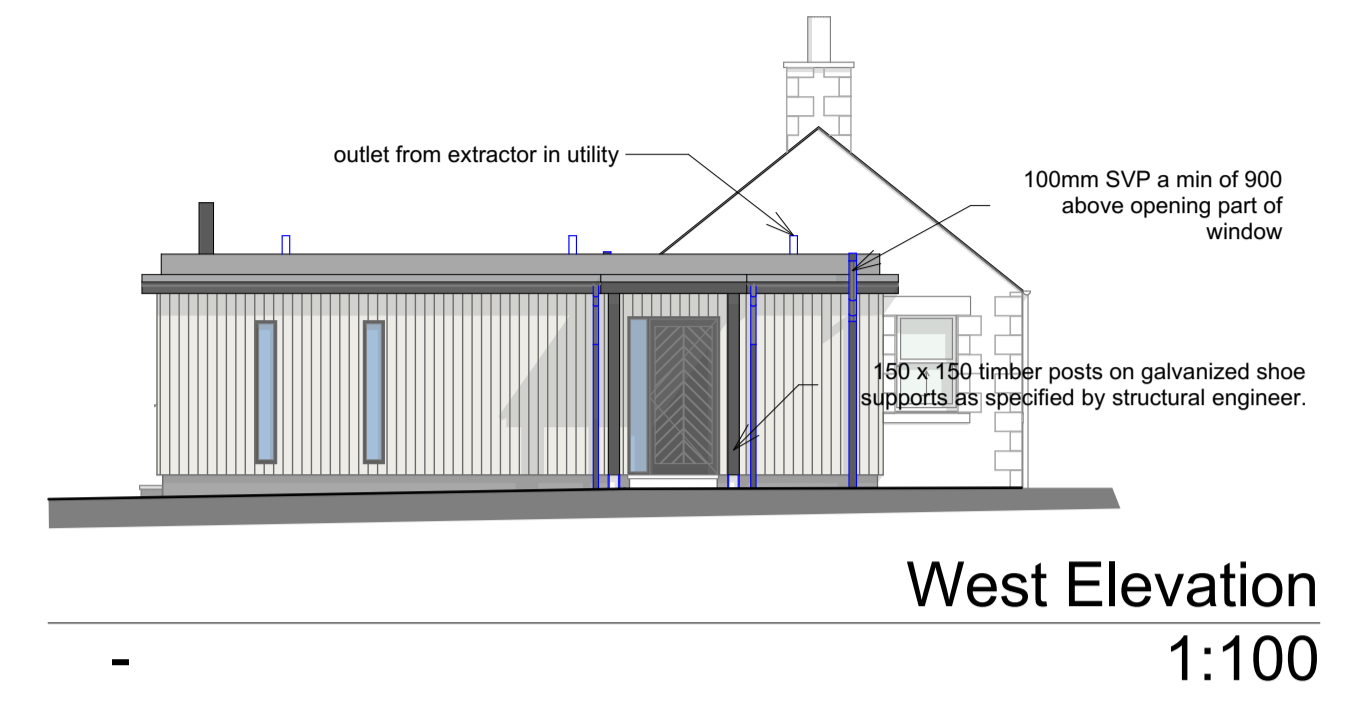

West Elevation
1:100

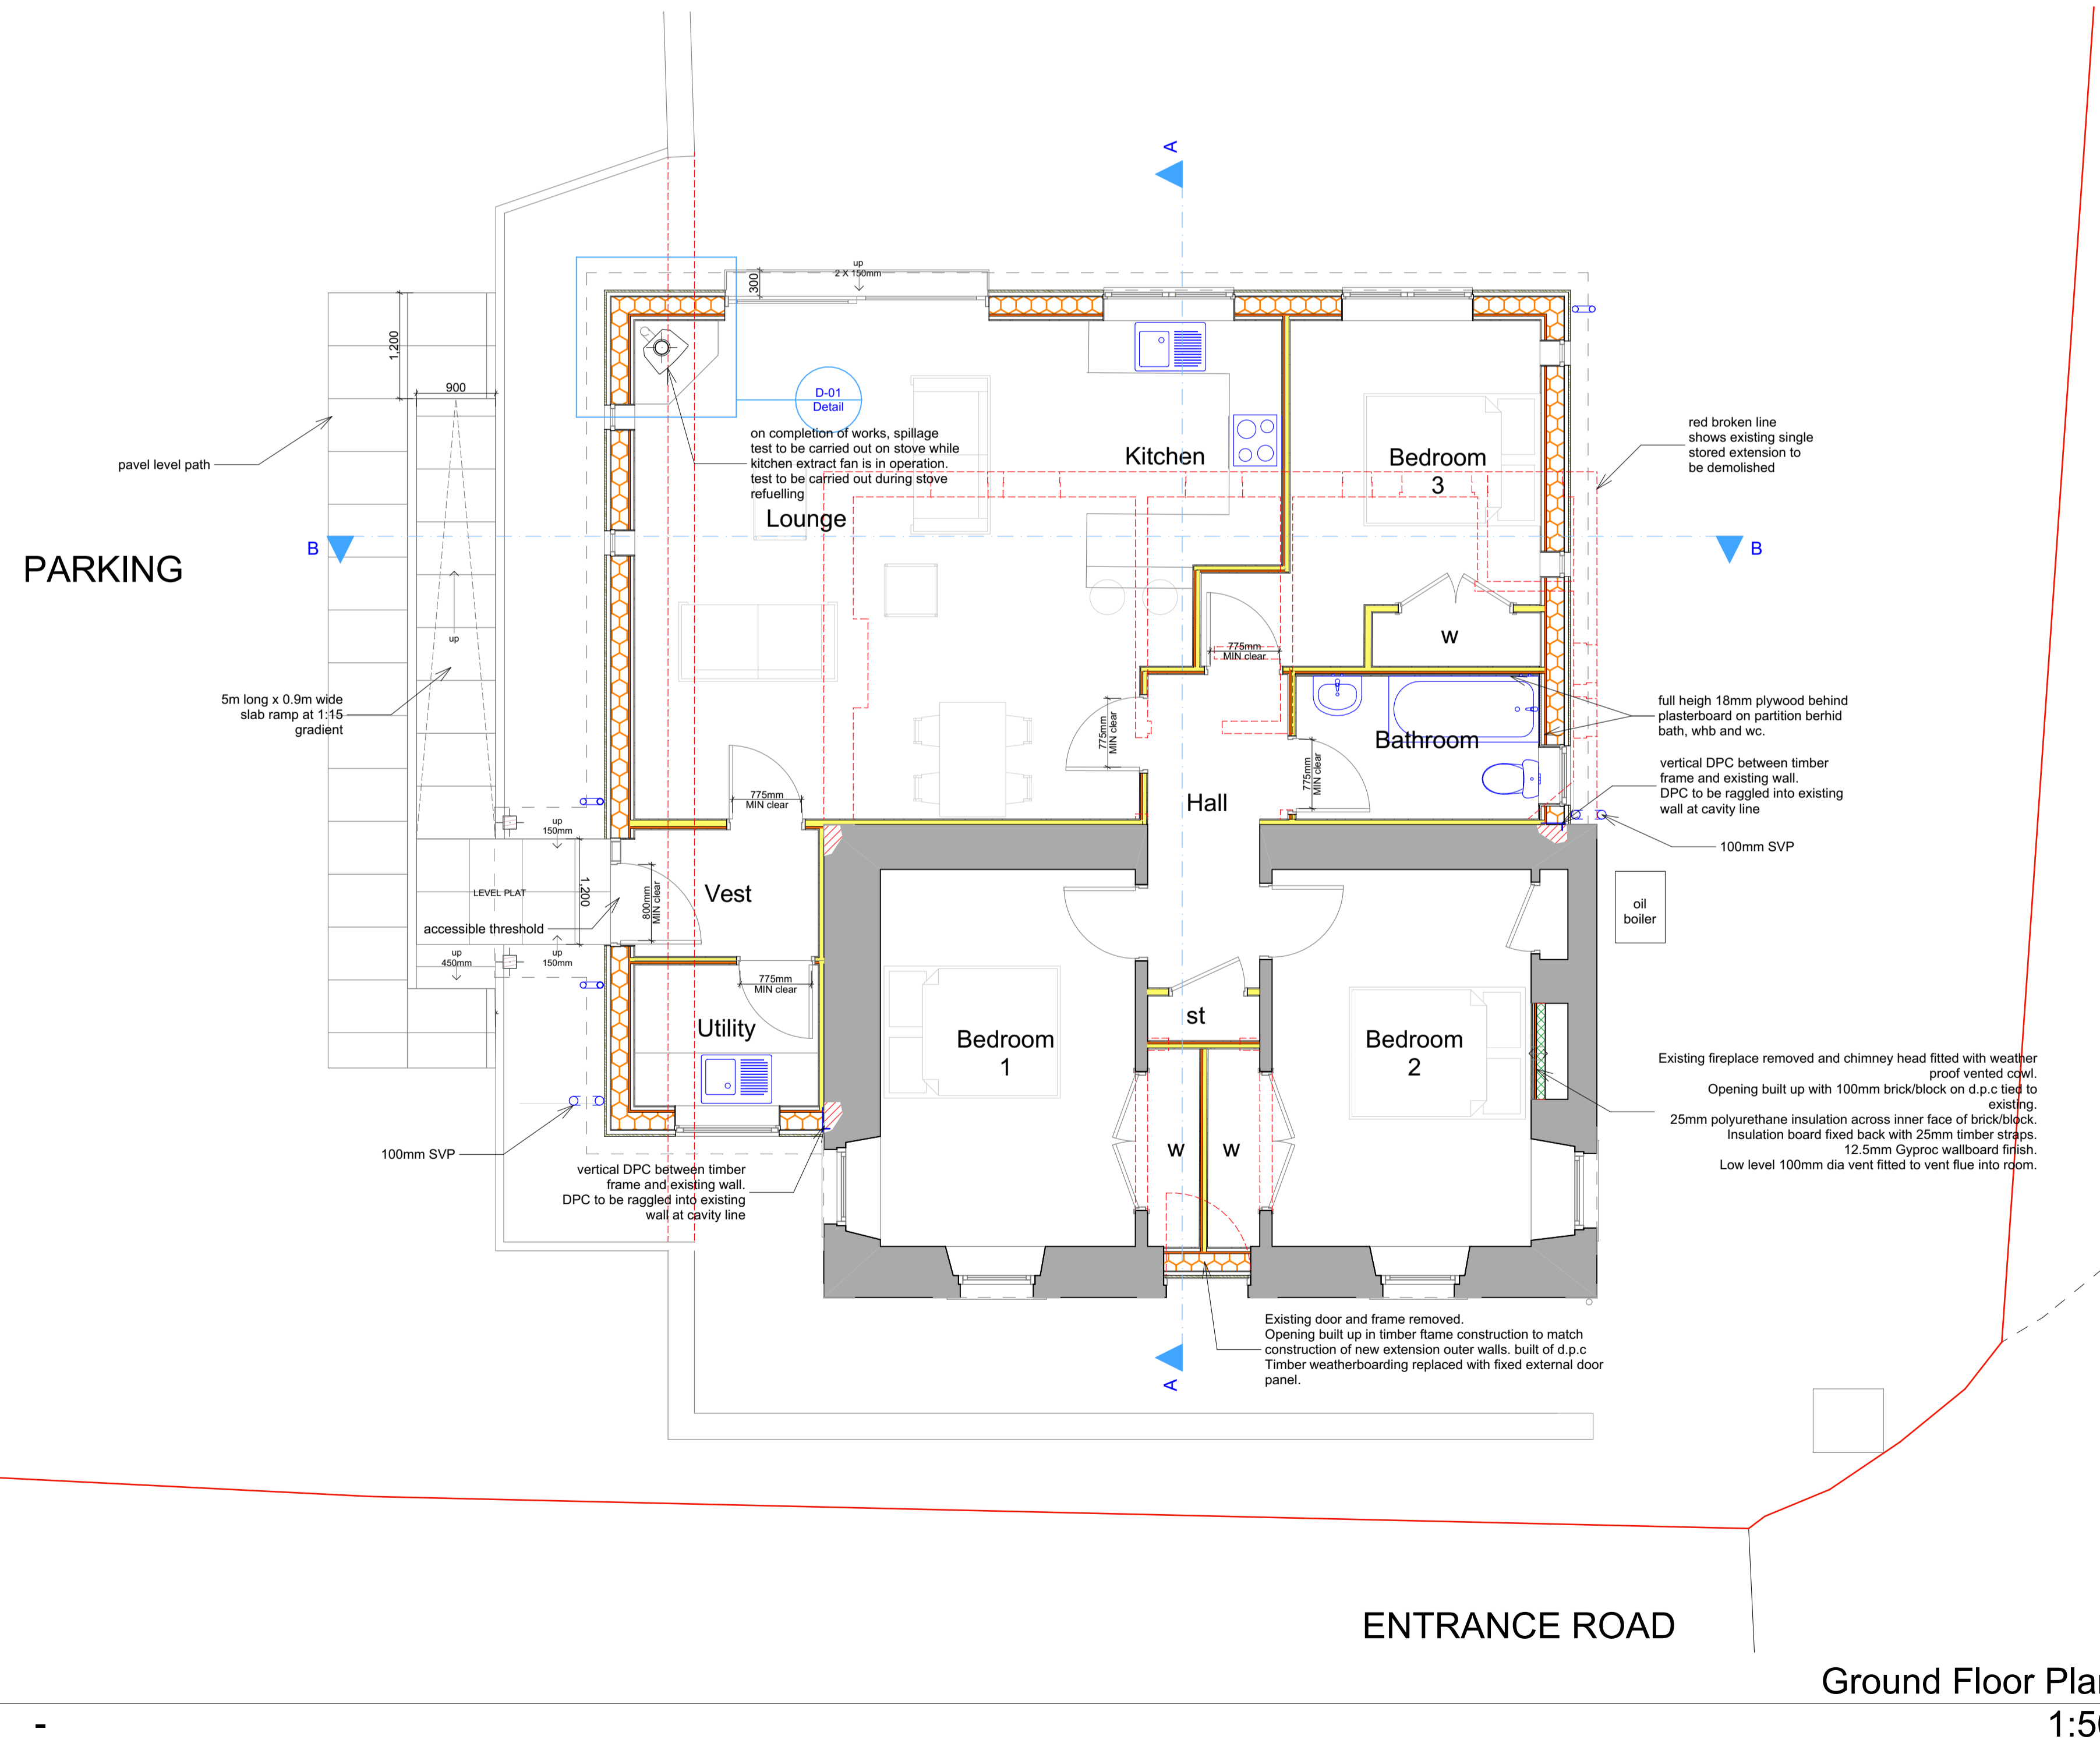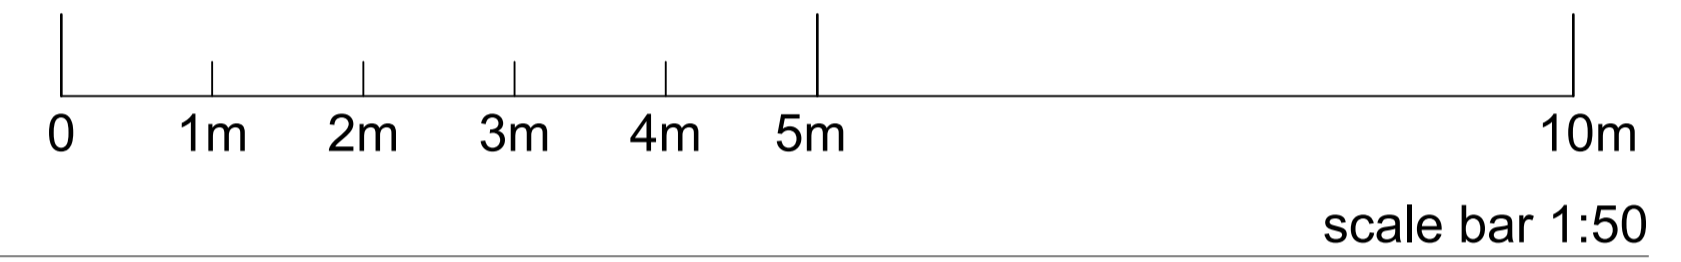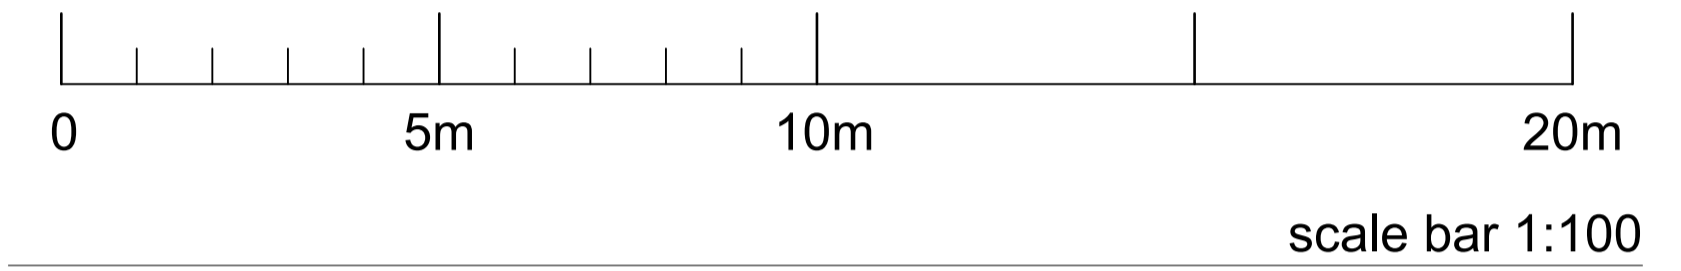

date	revision
 HUNTER ARCHITECTURE 3 Haypark Loan Slow Galashiels TD1 2SF T :01578730510 E :hamish@hunter.co.uk www.hunter.co.uk	
Project Name	The Lodge Symington Mains Fountainhall
Client Name	Mr J Hendry
Drawing Name	Floor Plan and Elevations
Drawing Status	
Drawing Scale	1:50, 1:100
Layout ID	Status Revision
1581_BW_03	