

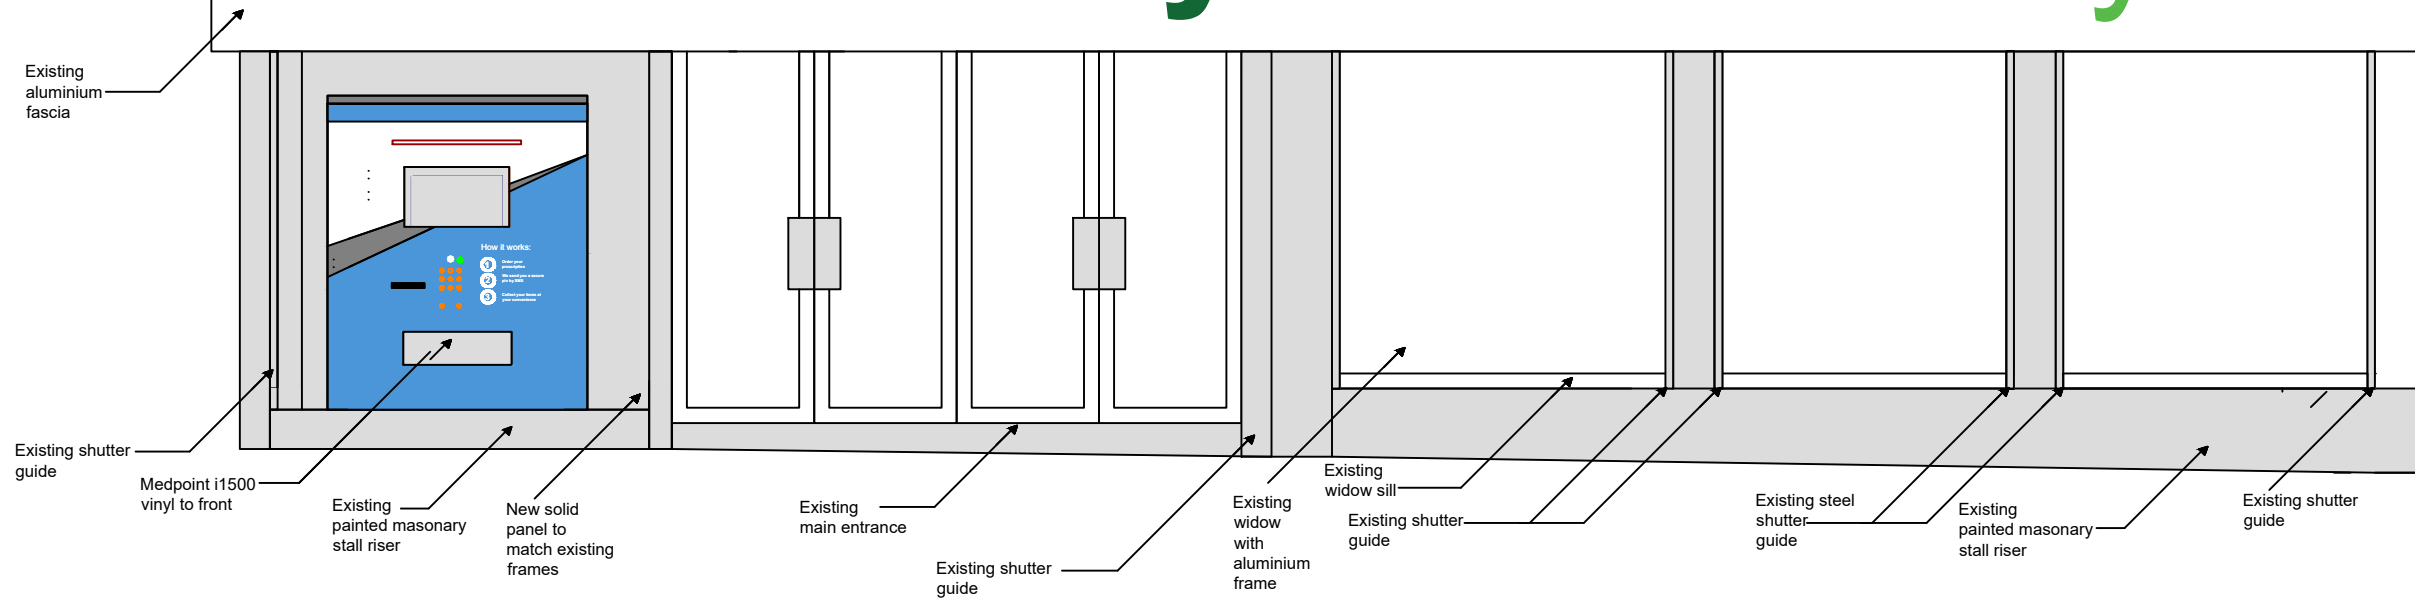


Proposed Shopfront elevation


Lloyds Pharmacy

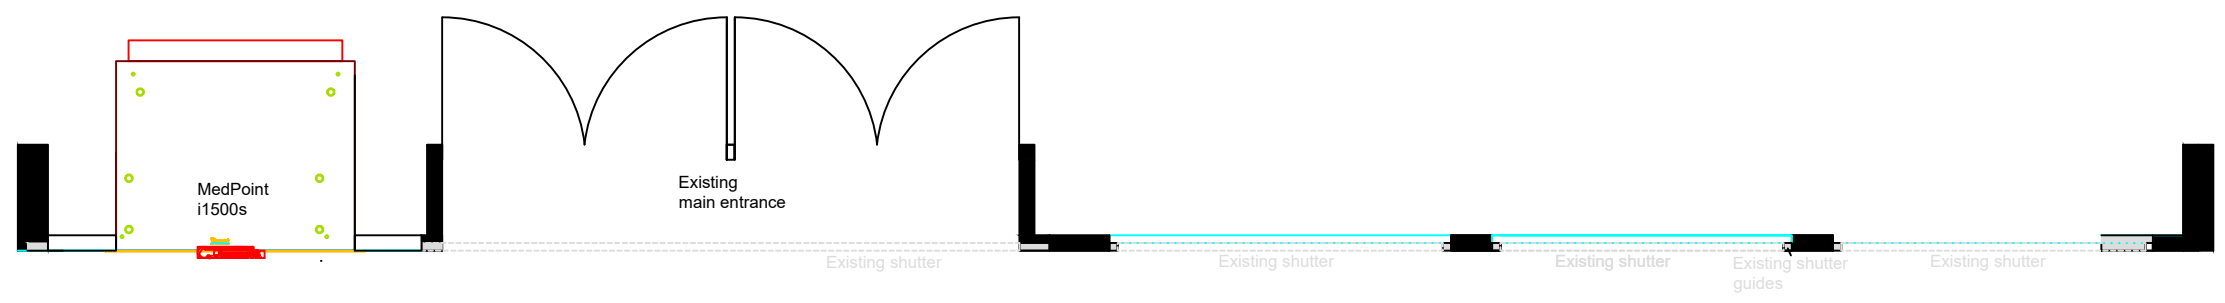

Scale Ruler in metres

 

Proposed Shopfront - side elevation

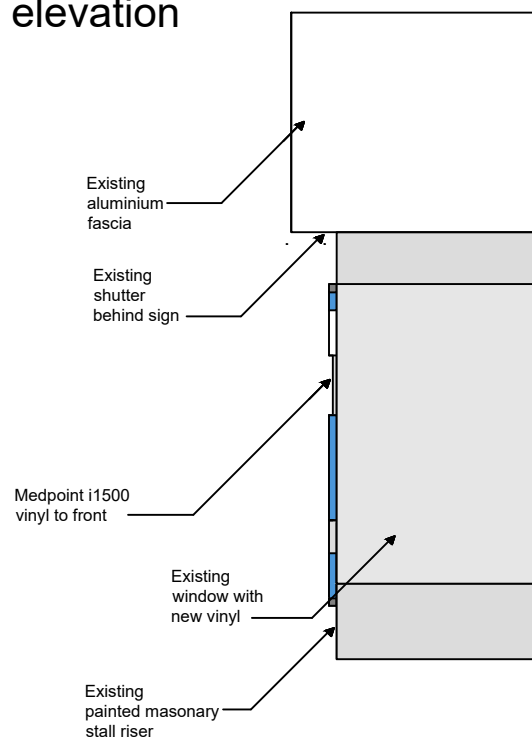

Amiry & Gilbride, Uddingston

March 2024

Scale 1:50 @ A3

C.Burton

Drawing 2



Note: Any design work provided is chargeable if used by another third party