


Northwood Court


2 STOREY 66 BED CARE HOME
 SITE AREA - 9514sqm (2.35 Acres)
 BUILDING FOOTPRINT - 1685sqm
 EXTERNAL AMENITY SPACE - 6992sqm
 25No CAR PARKING SPACES

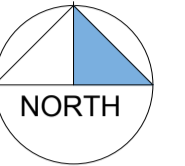

LEGEND 1:200

SURFACE TYPE	
	TARMAC ENTRANCE ROAD & CAR PARK
	TARMAC FOOTPATH
	BLOCK PAVED ENTRANCE

BOUNDARY TREATMENTS	
	MIXED NATIVE HEDGE
	1800H RAILINGS
	1800H CLOSE BOARDED FENCE

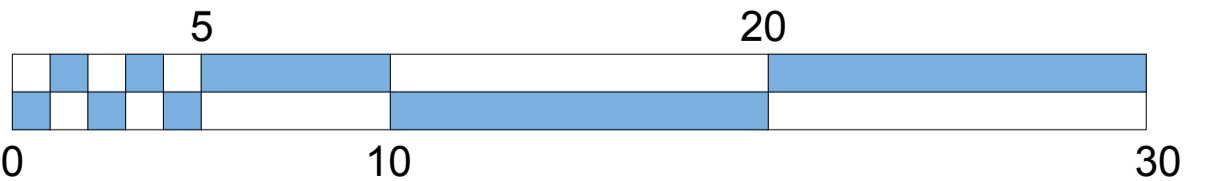

REV	DATE	DETAILS OF AMENDMENTS	DRAWN
B	29-11-22	CAR PARK AMENDED	GB
A	26-10-22	BUILDING POSITION AMENDED	GB

REVISIONS



LNT CONSTRUCTION LTD
 UNIT 2, HELIOS 47
 ISABELLA ROAD
 GARFORTH
 LS25 2DY
 Tel: 0113 3853858
 Fax: 0113 3853859

CLIENT

SITE NORTHWOOD ROAD
 BROADSTAIRS
 CT102NH

TITLE PROPOSED 66 BED CARE HOME
 SITE PLAN

SCALE 1:200@A1	DATE 04-07-22
DRAWN GB	DWG NO CT10 2NH-A-03B
DRAWING STATUS	

PLANNING

CHECKED BY	DATE
------------	------