



- GENERAL NOTES
1. Do not scale drawing for construction purposes.
  2. All dimensions are in millimetres unless noted otherwise.
  3. All dimensions shall be verified on site before proceeding.
  4. The author shall be notified in writing of any discrepancies.
  5. This drawing is protected by copyright.

NORTH


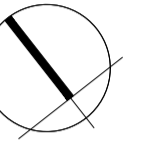


PURPOSE OF ISSUE  
PLANNING

- Existing Walls Retained
- New Walls

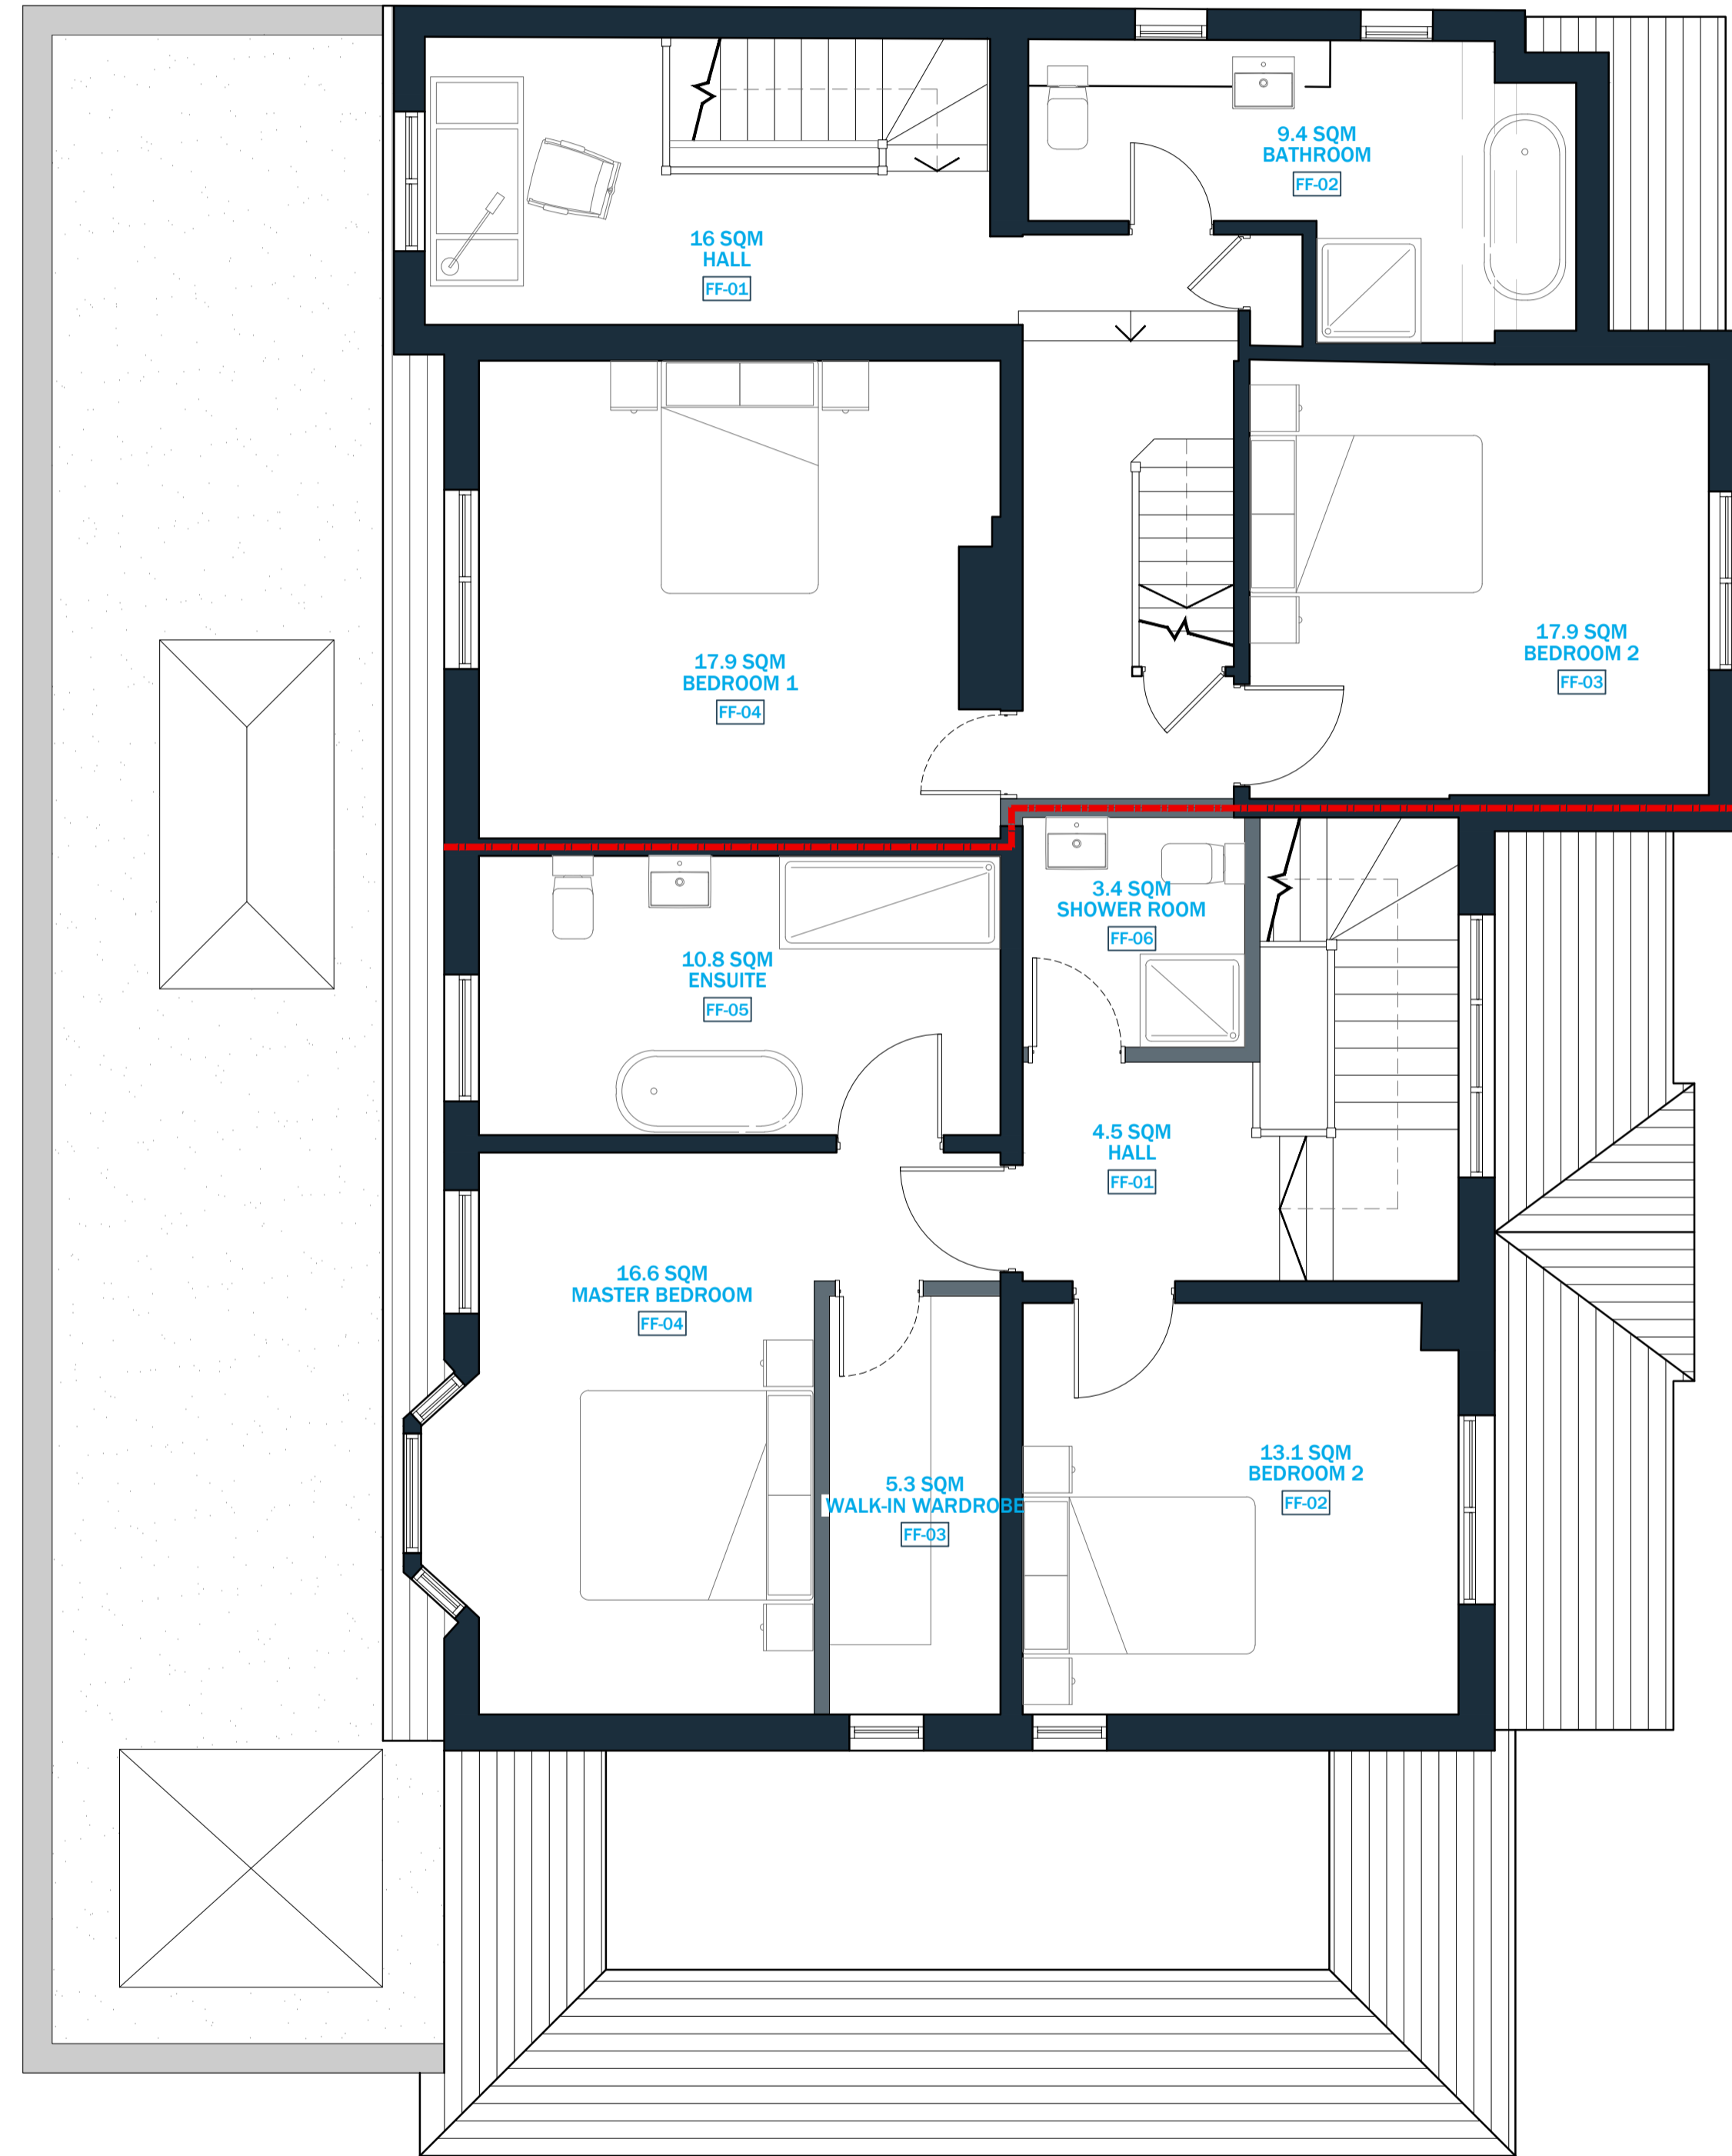

FIRST FLOOR PLAN 1  
1:50

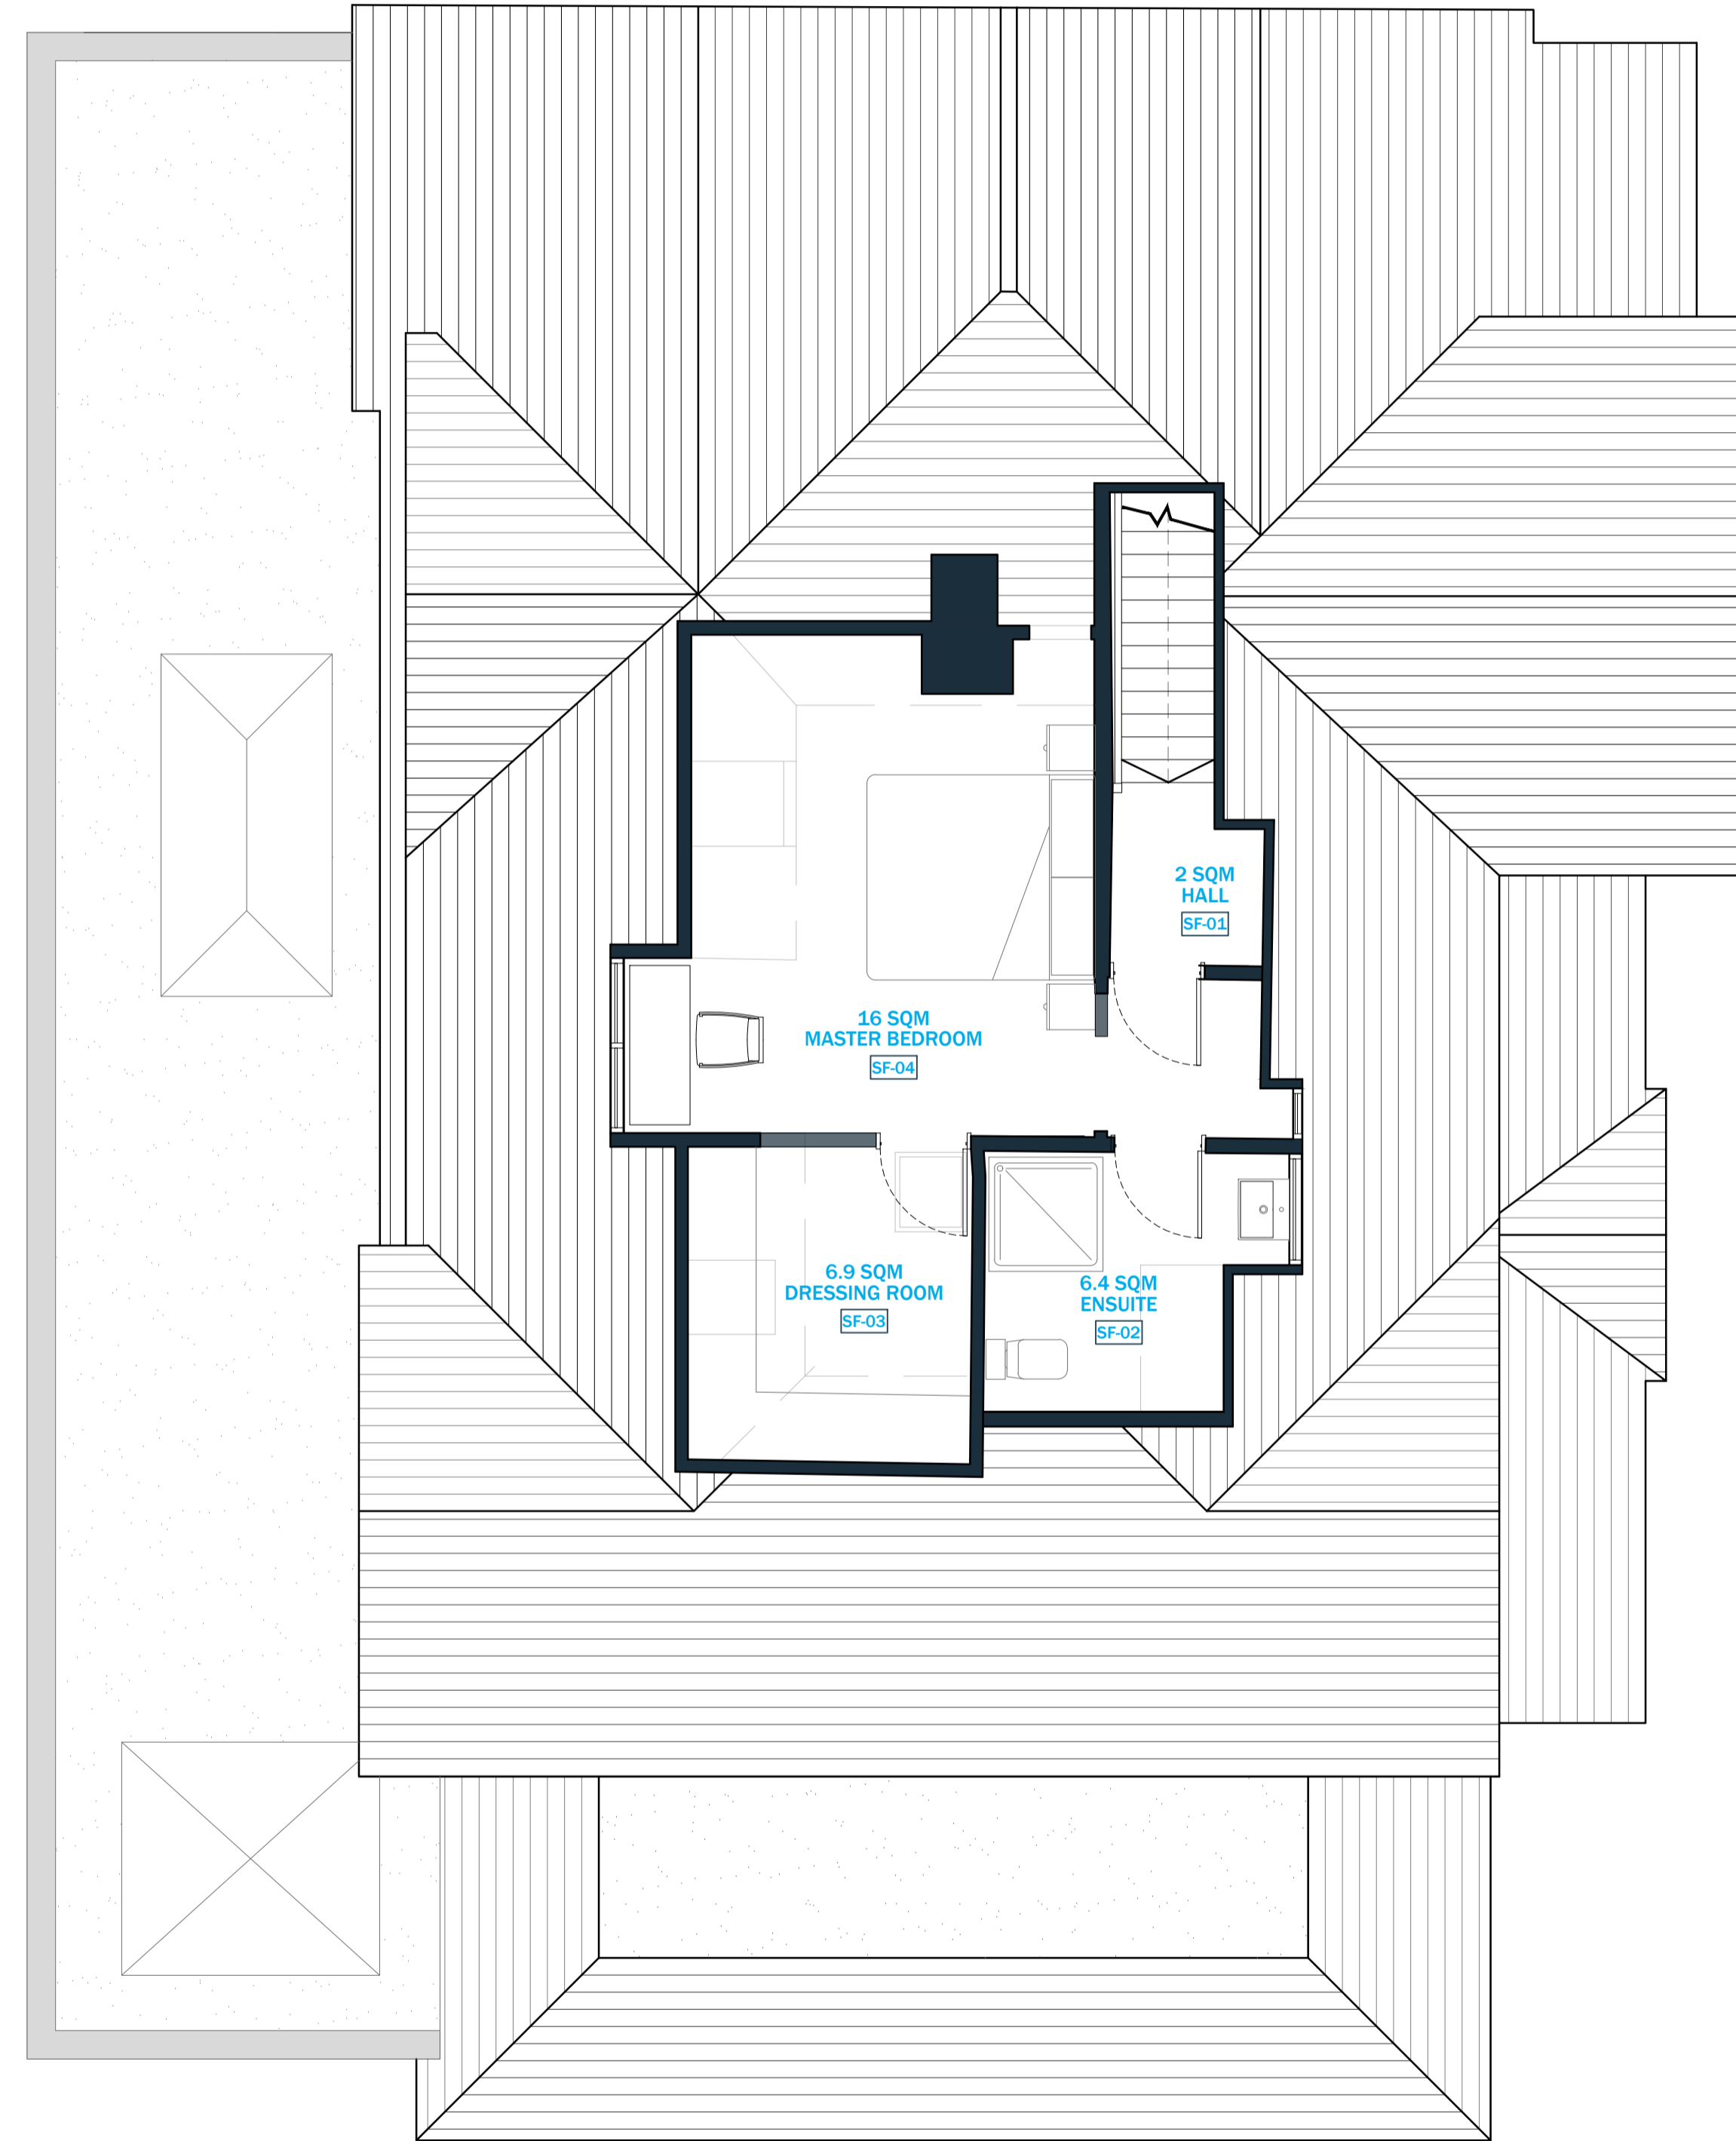 

SECOND FLOOR PLAN 2  
1:50

Rev No.	Description	Date
01	ISSUED FOR PLANNING SUBMISSION	23.02.2024

PROJECT NAME  
Owls Lodge  
2 Linden Park  
Tunbridge Wells, Kent  
TN2 5QL

DRAWING TITLE  
Proposed Floor Plans

CLIENT		DATE	
Mrs S Knight		Feb 24	
SCALE @ A1	PROJECT NO.	DRAWN BY	CHECKED
1:50	2401	HS	SC
DRAWING NO.	REVISION NO.		
A-302	01		