


- GENERAL NOTES
1. Do not scale drawing for construction purposes.
 2. All dimensions are in millimetres unless noted otherwise.
 3. All dimensions shall be verified on site before proceeding.
 4. The author shall be notified in writing of any discrepancies.
 5. This drawing is protected by copyright.


NORTH

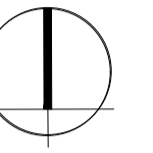


PURPOSE OF ISSUE
PLANNING




Site Plan 1
1:500

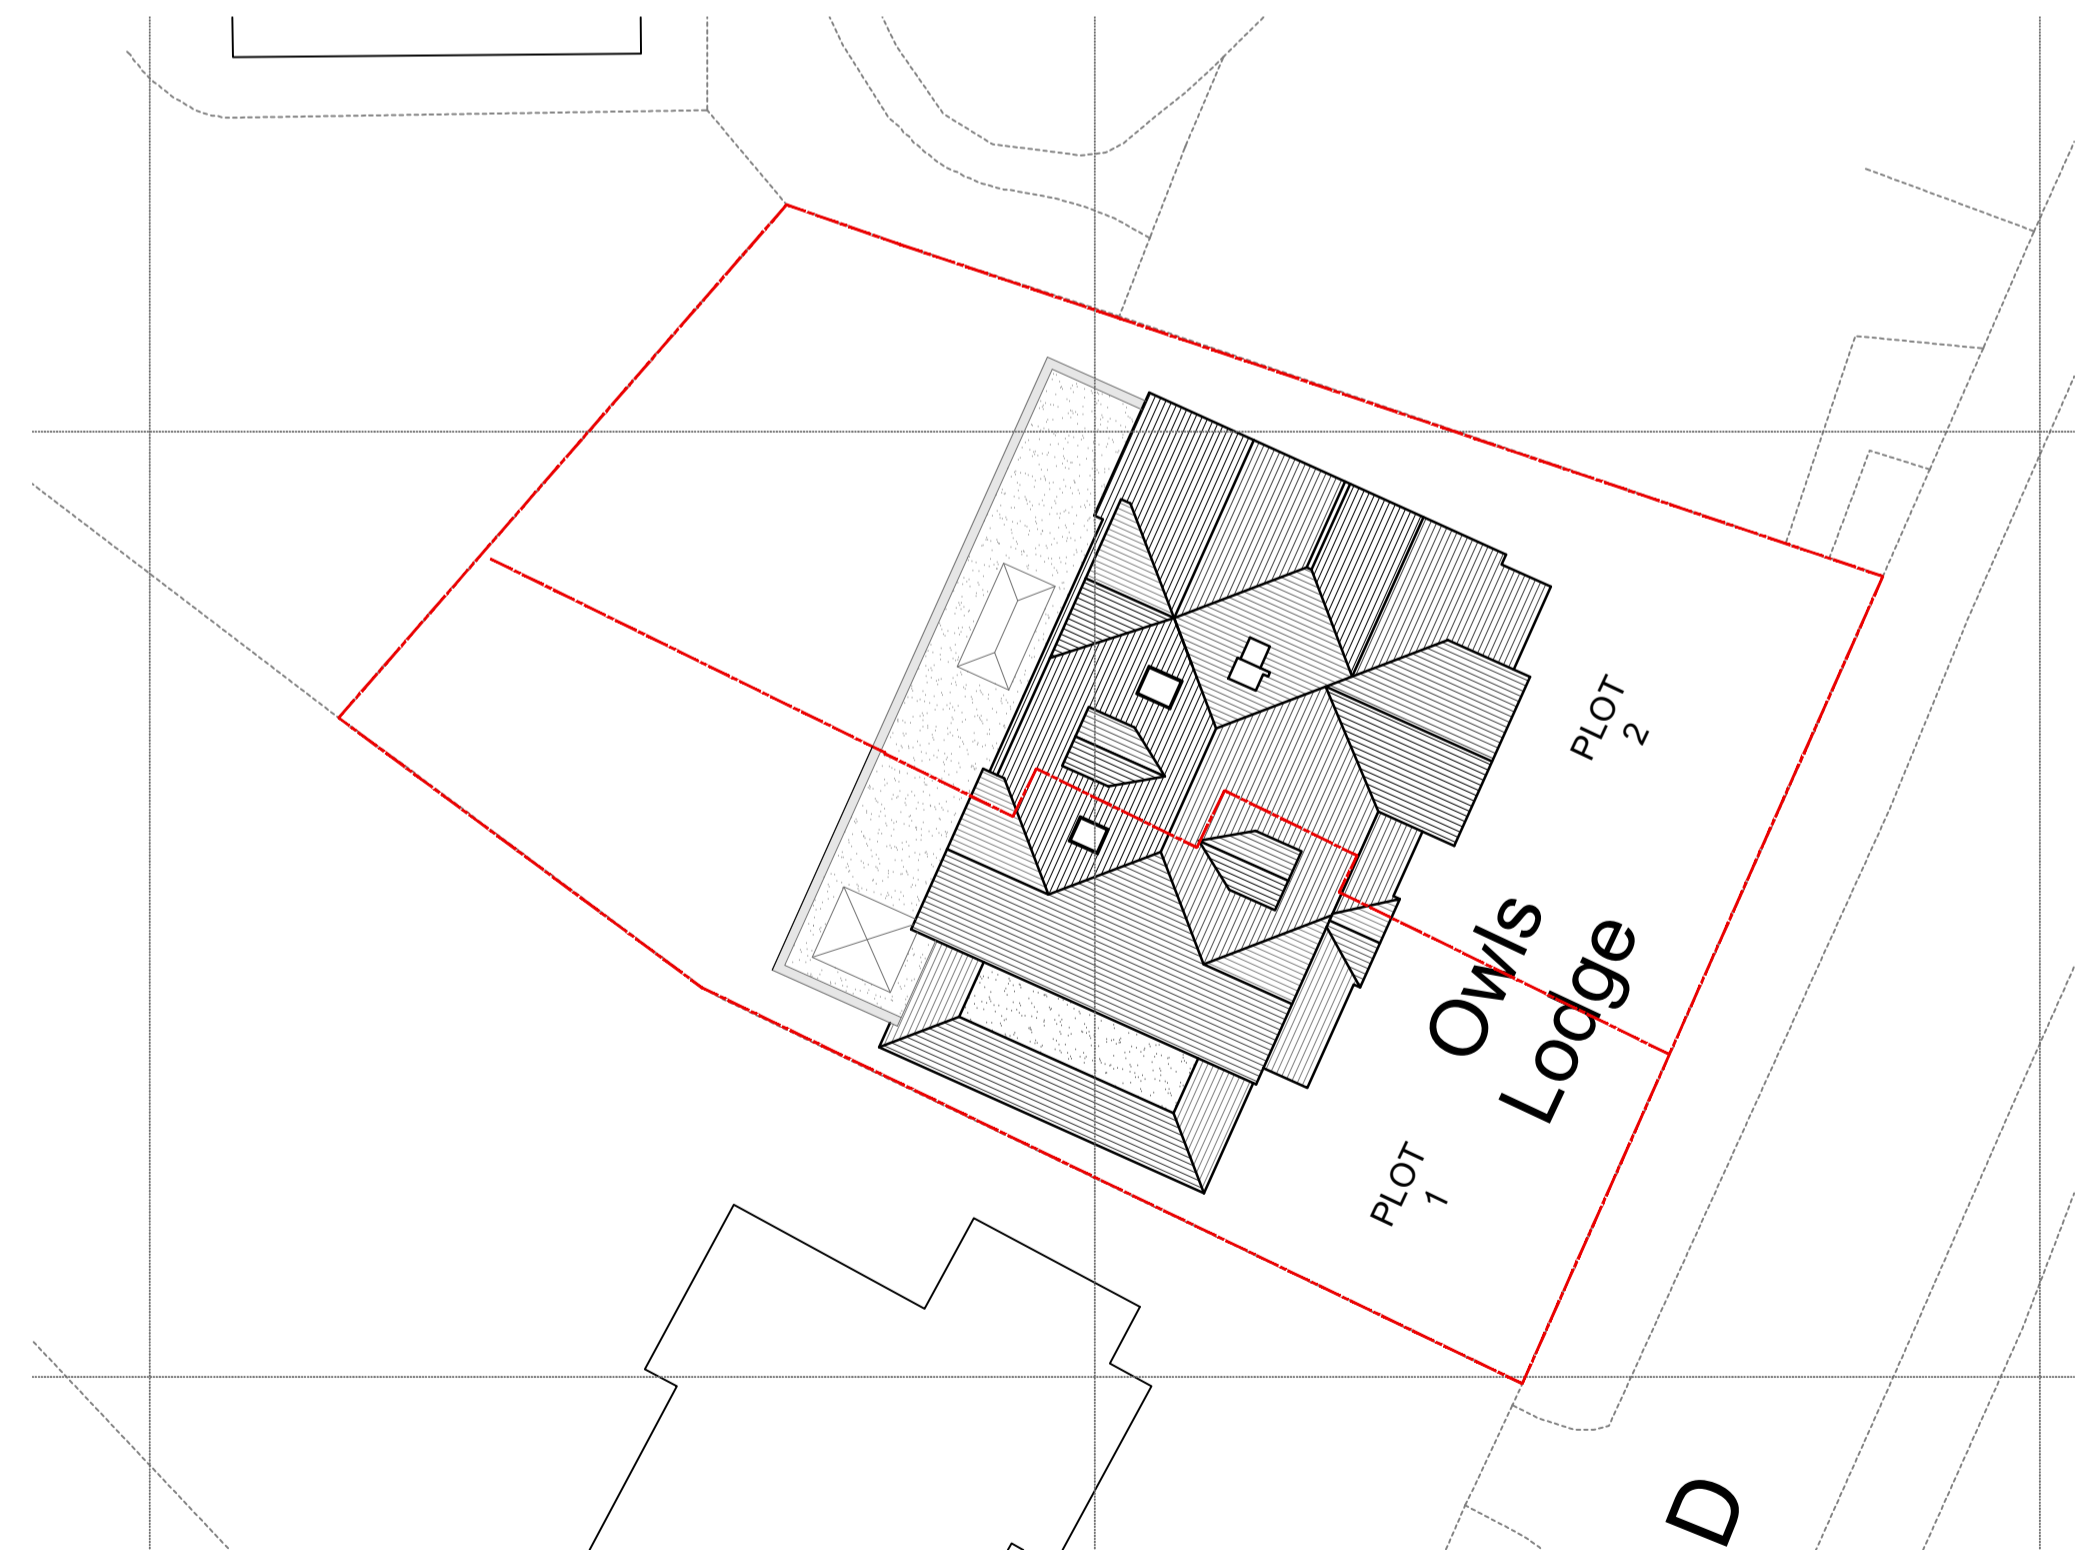

SITE PLAN 2
1:200

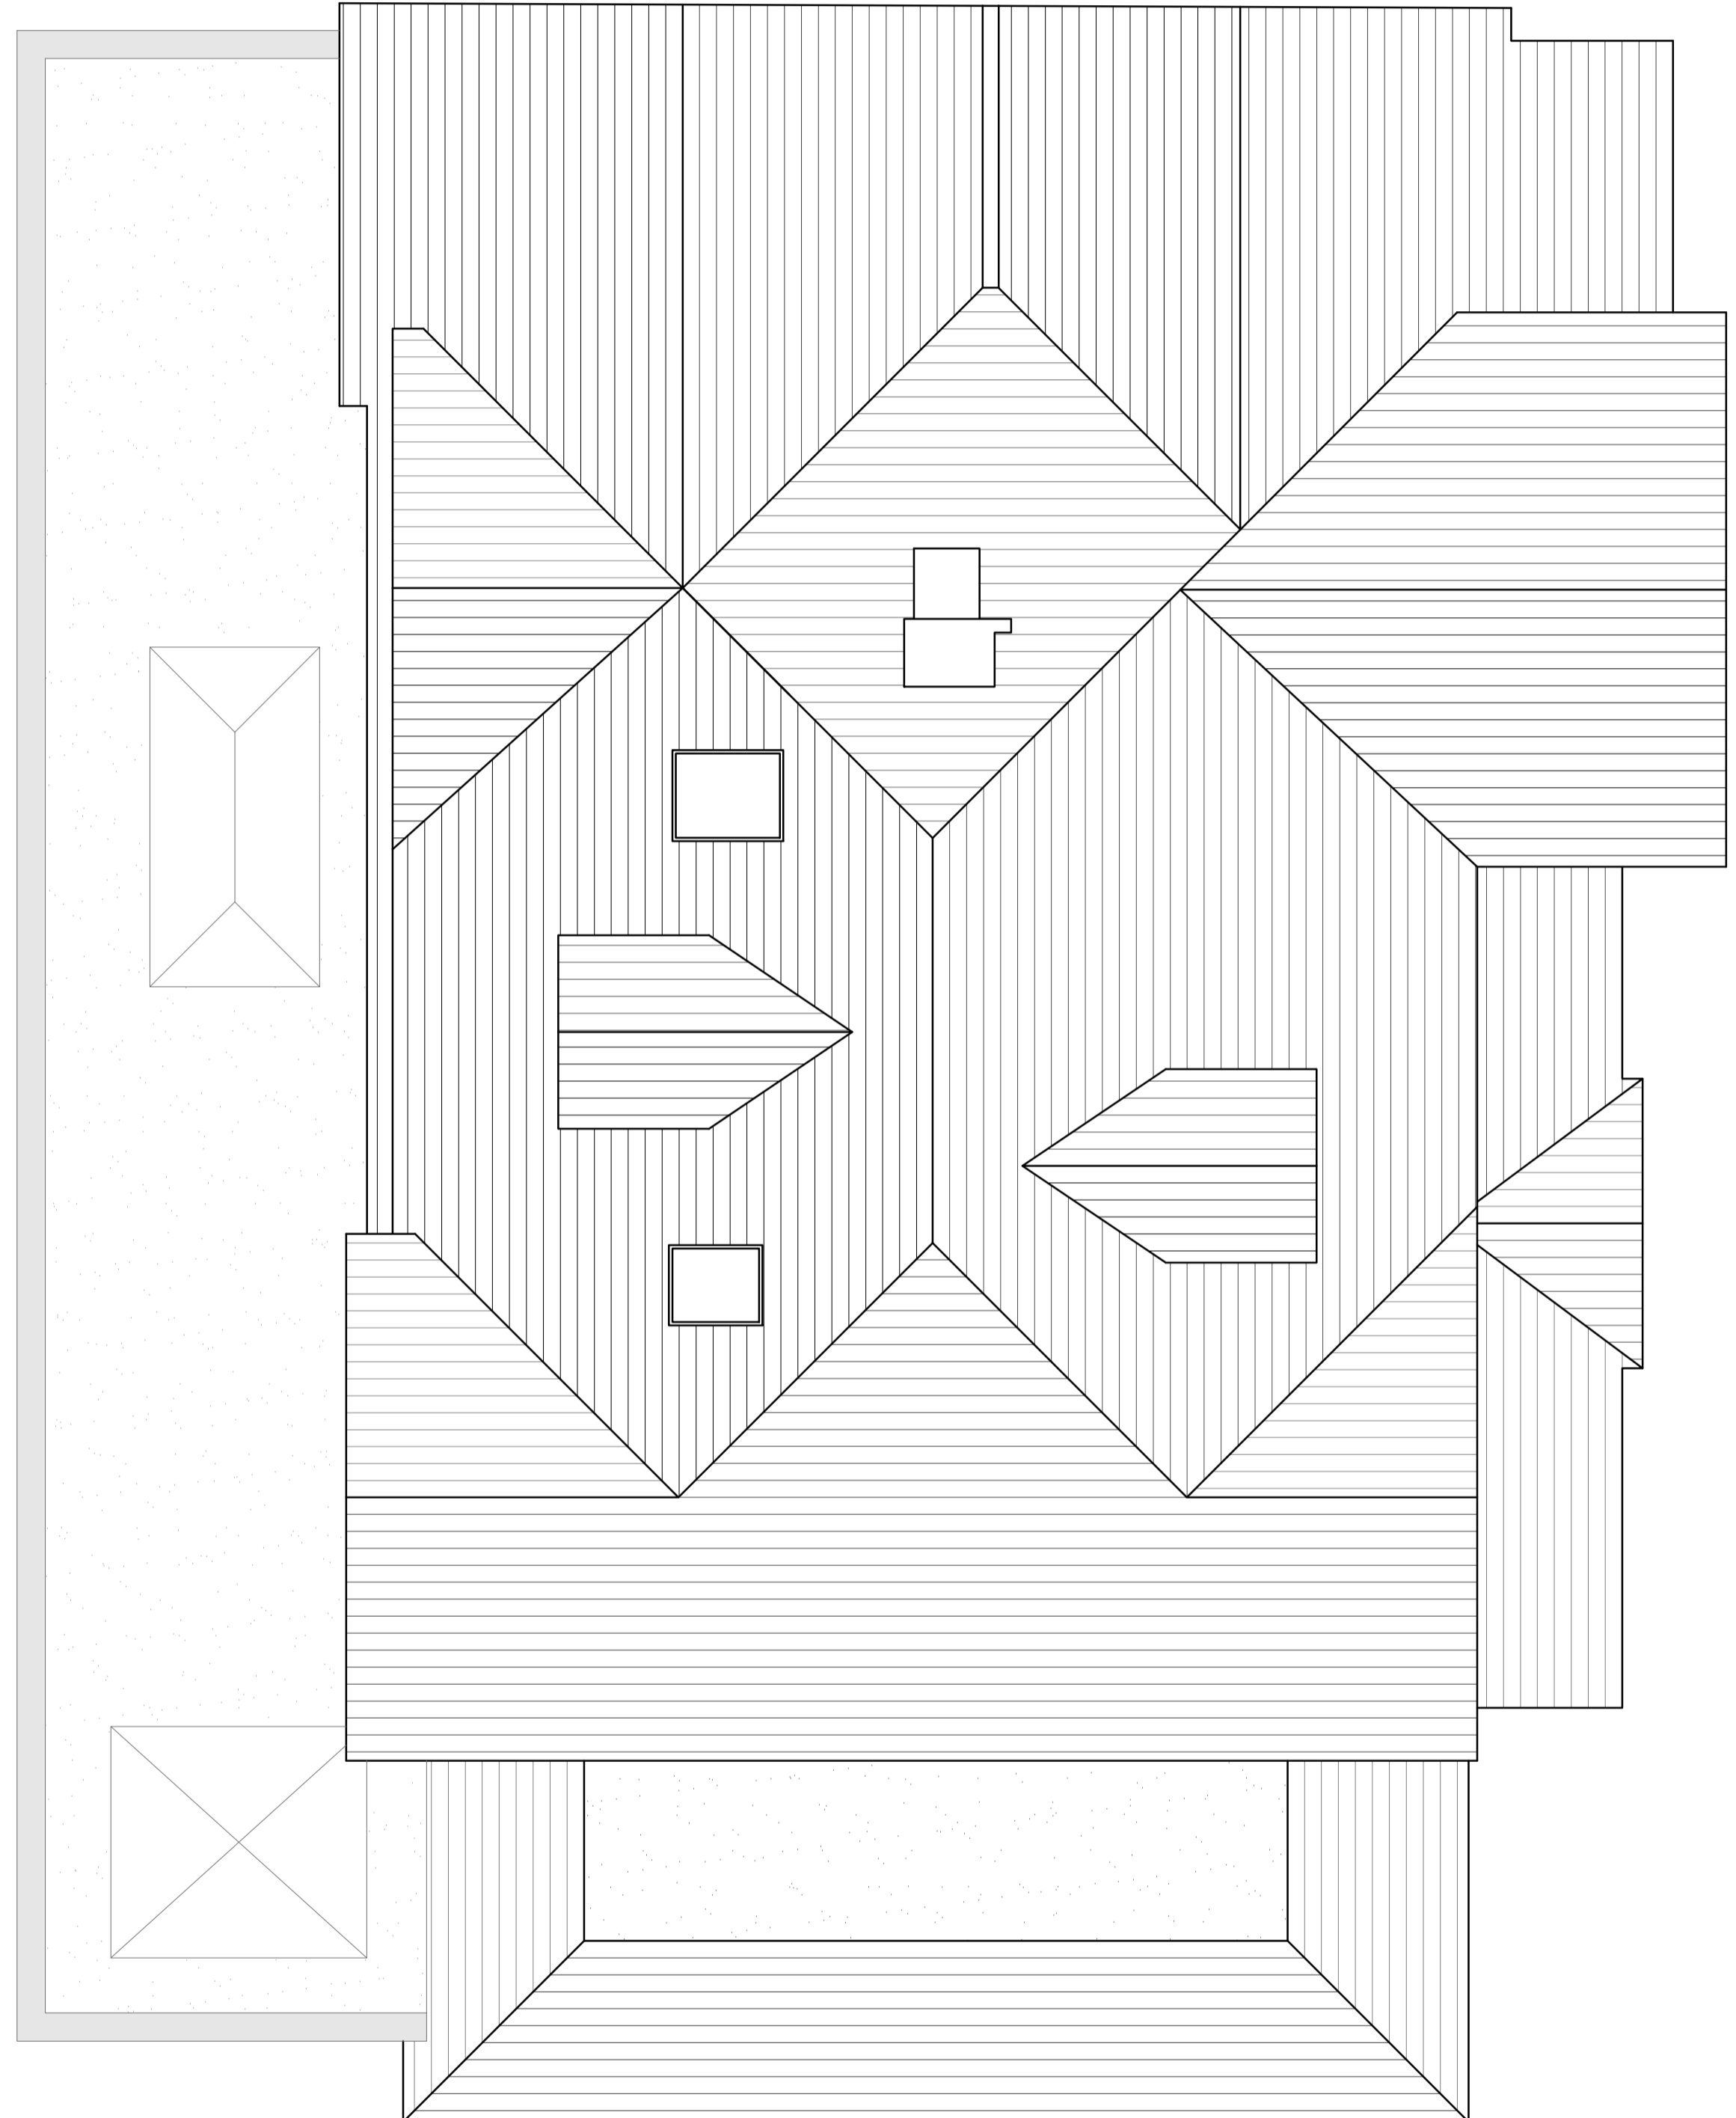

ROOF PLAN 3
1:50

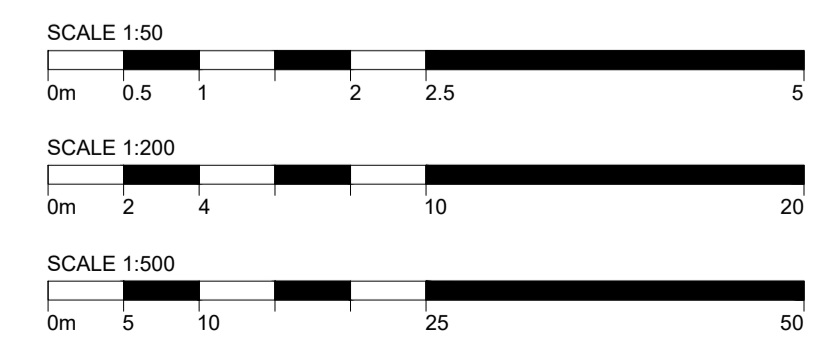

Rev No.	Description	Date
01	ISSUED FOR PLANNING SUBMISSION	23.02.2024

PROJECT NAME
**Owls Lodge
2 Linden Park
Tunbridge Wells, Kent
TN2 5QL**

DRAWING TITLE
Proposed Roof and Site Plan

CLIENT Mrs S Knight		
SCALE @ A1 As Shown	DATE Feb 24	
PROJECT NO. 2401	DRAWN BY HS	CHECKED SC
DRAWING NO. A-304	REVISION NO. 01	