


03 Detailed Plan Of Affected Area
1:25@A3 / 1:12.5 @ A1



04 Southwest Elevation showing Affected Area
1:100@A3 / 1:50@A1

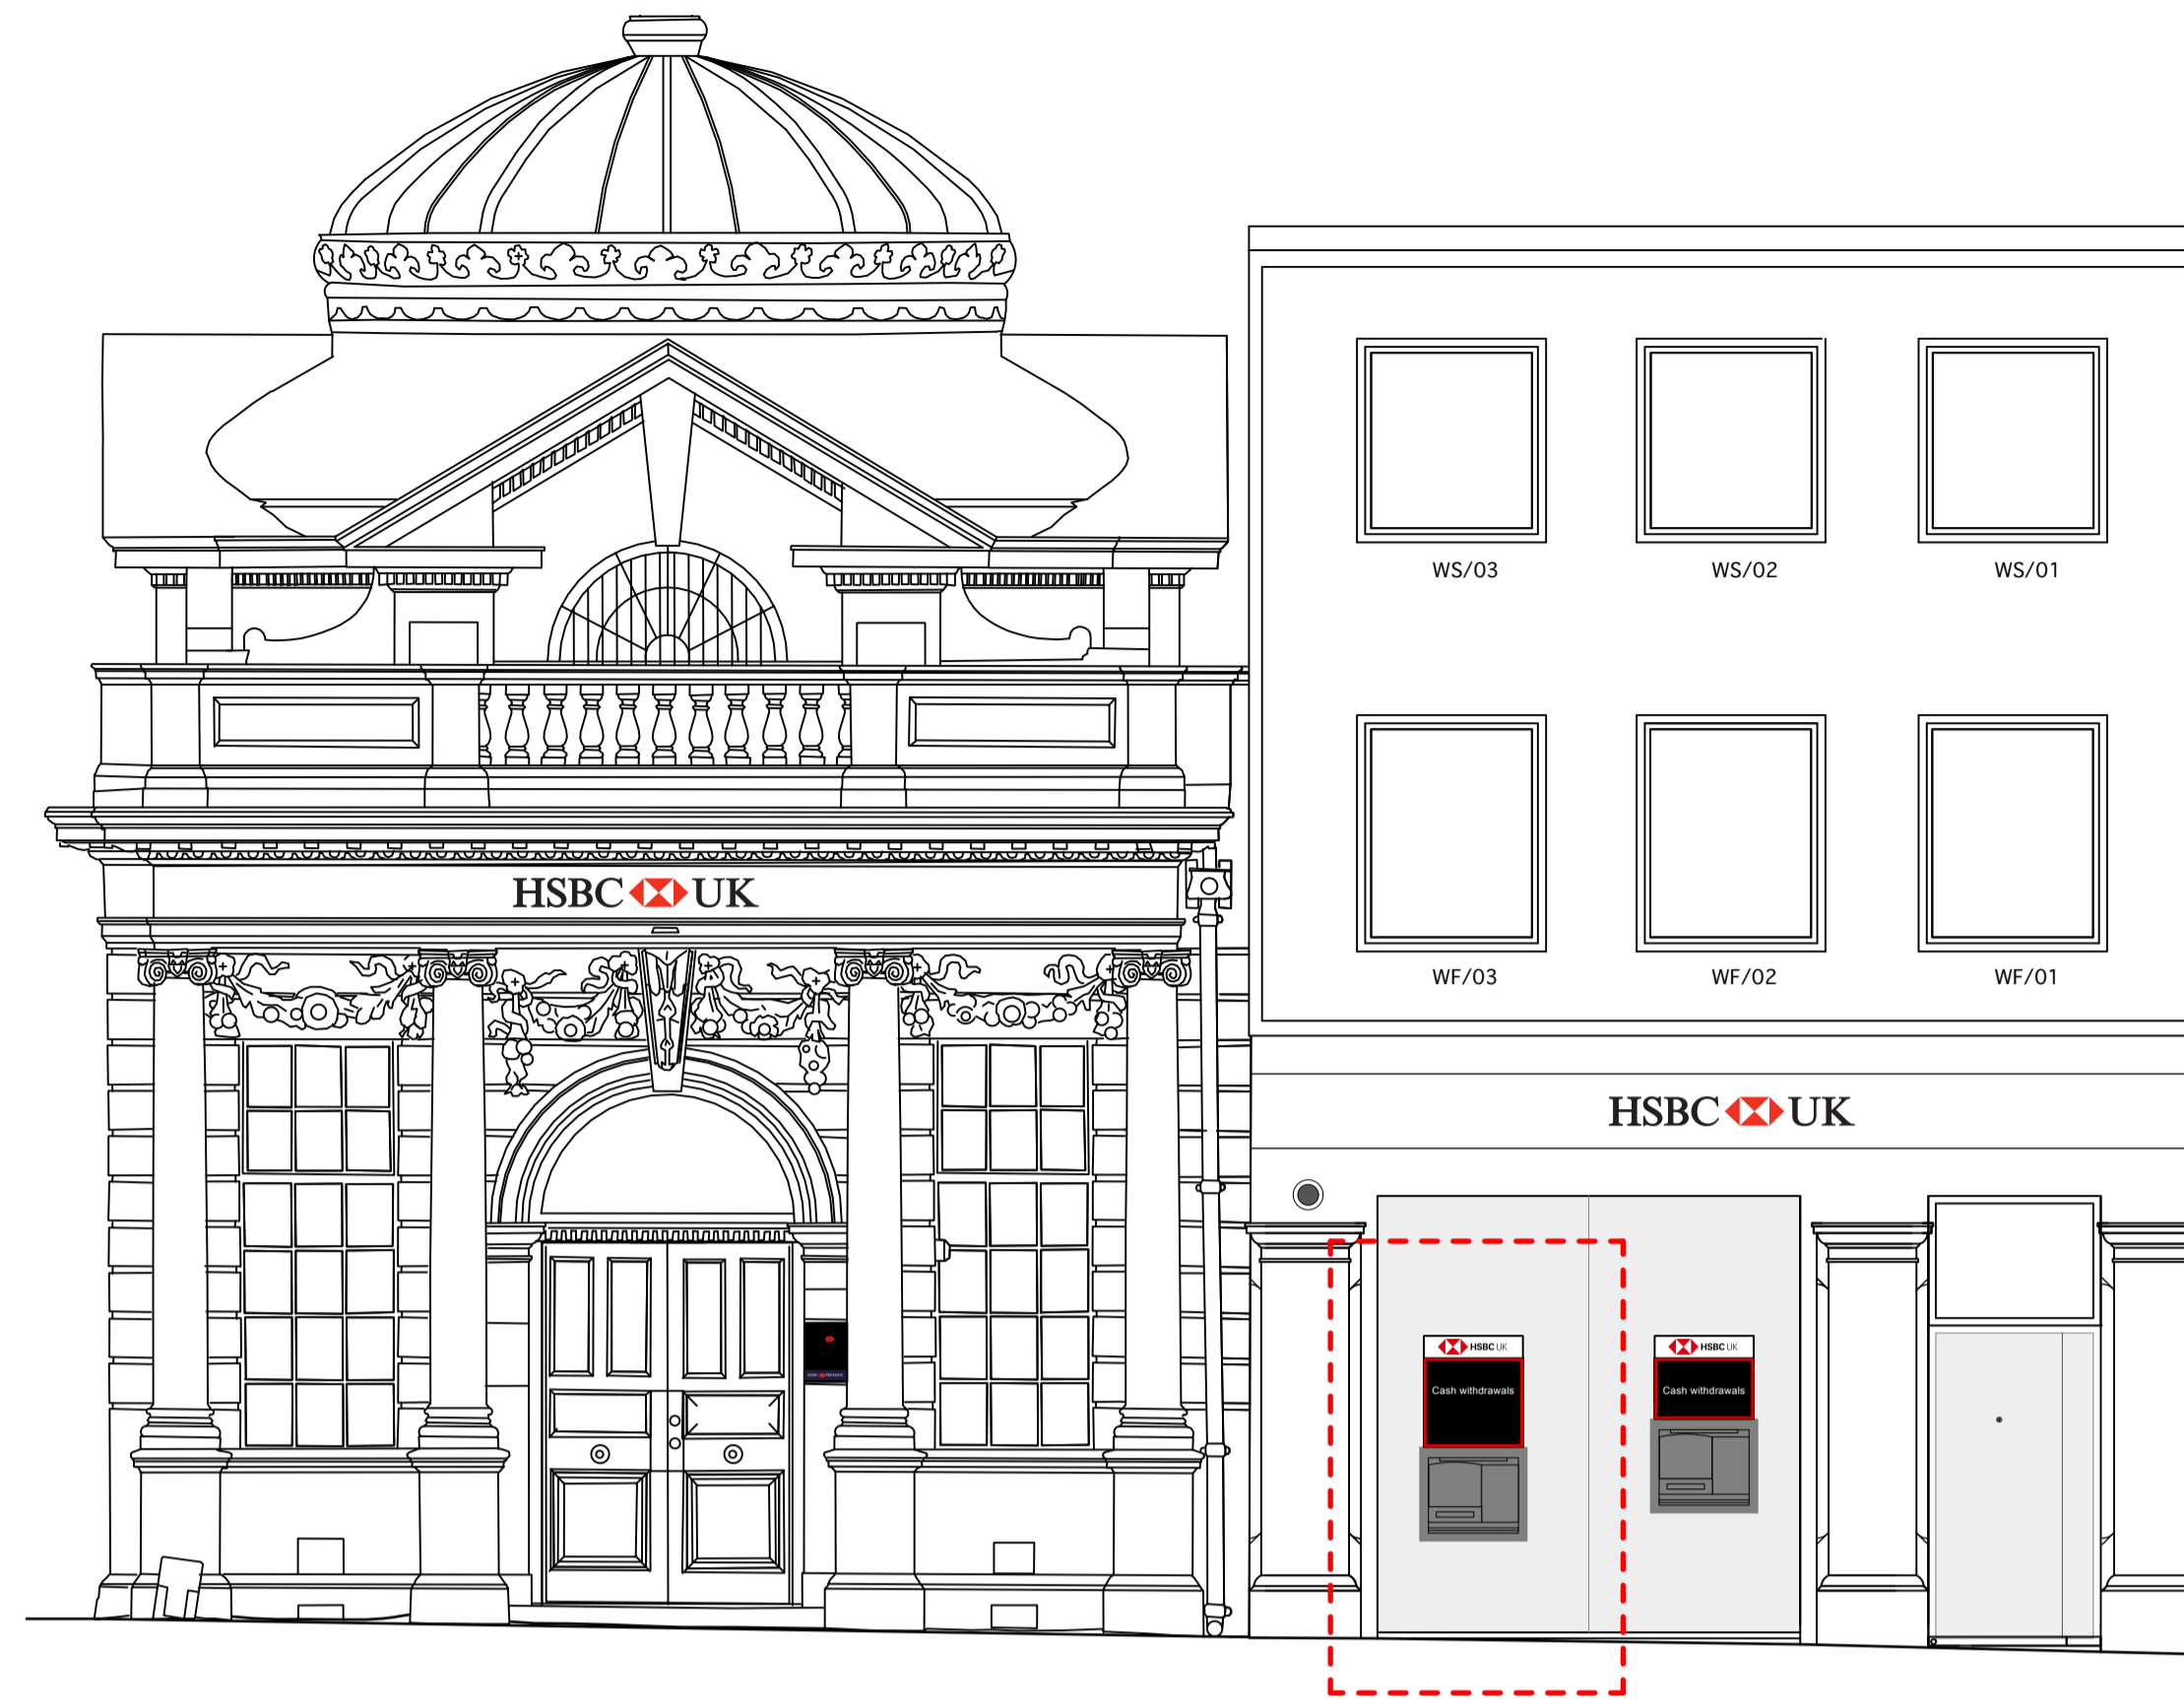


LEGEND

- SELF SERVICE MACHINE BEING REMOVED
- SELF SERVICE MACHINE/EQUIPMENT/FURNITURE BEING RELOCATED
- SELF SERVICE MACHINE NEW EQUIPMENT
- AREA OF REQUIRED ADJUSTMENT TO (EXISTING/PROPOSED)
- EXISTING STRUCTURE



01 Detailed Elevation Of Affected Area
1:25@A3 / 1:12.5 @ A1

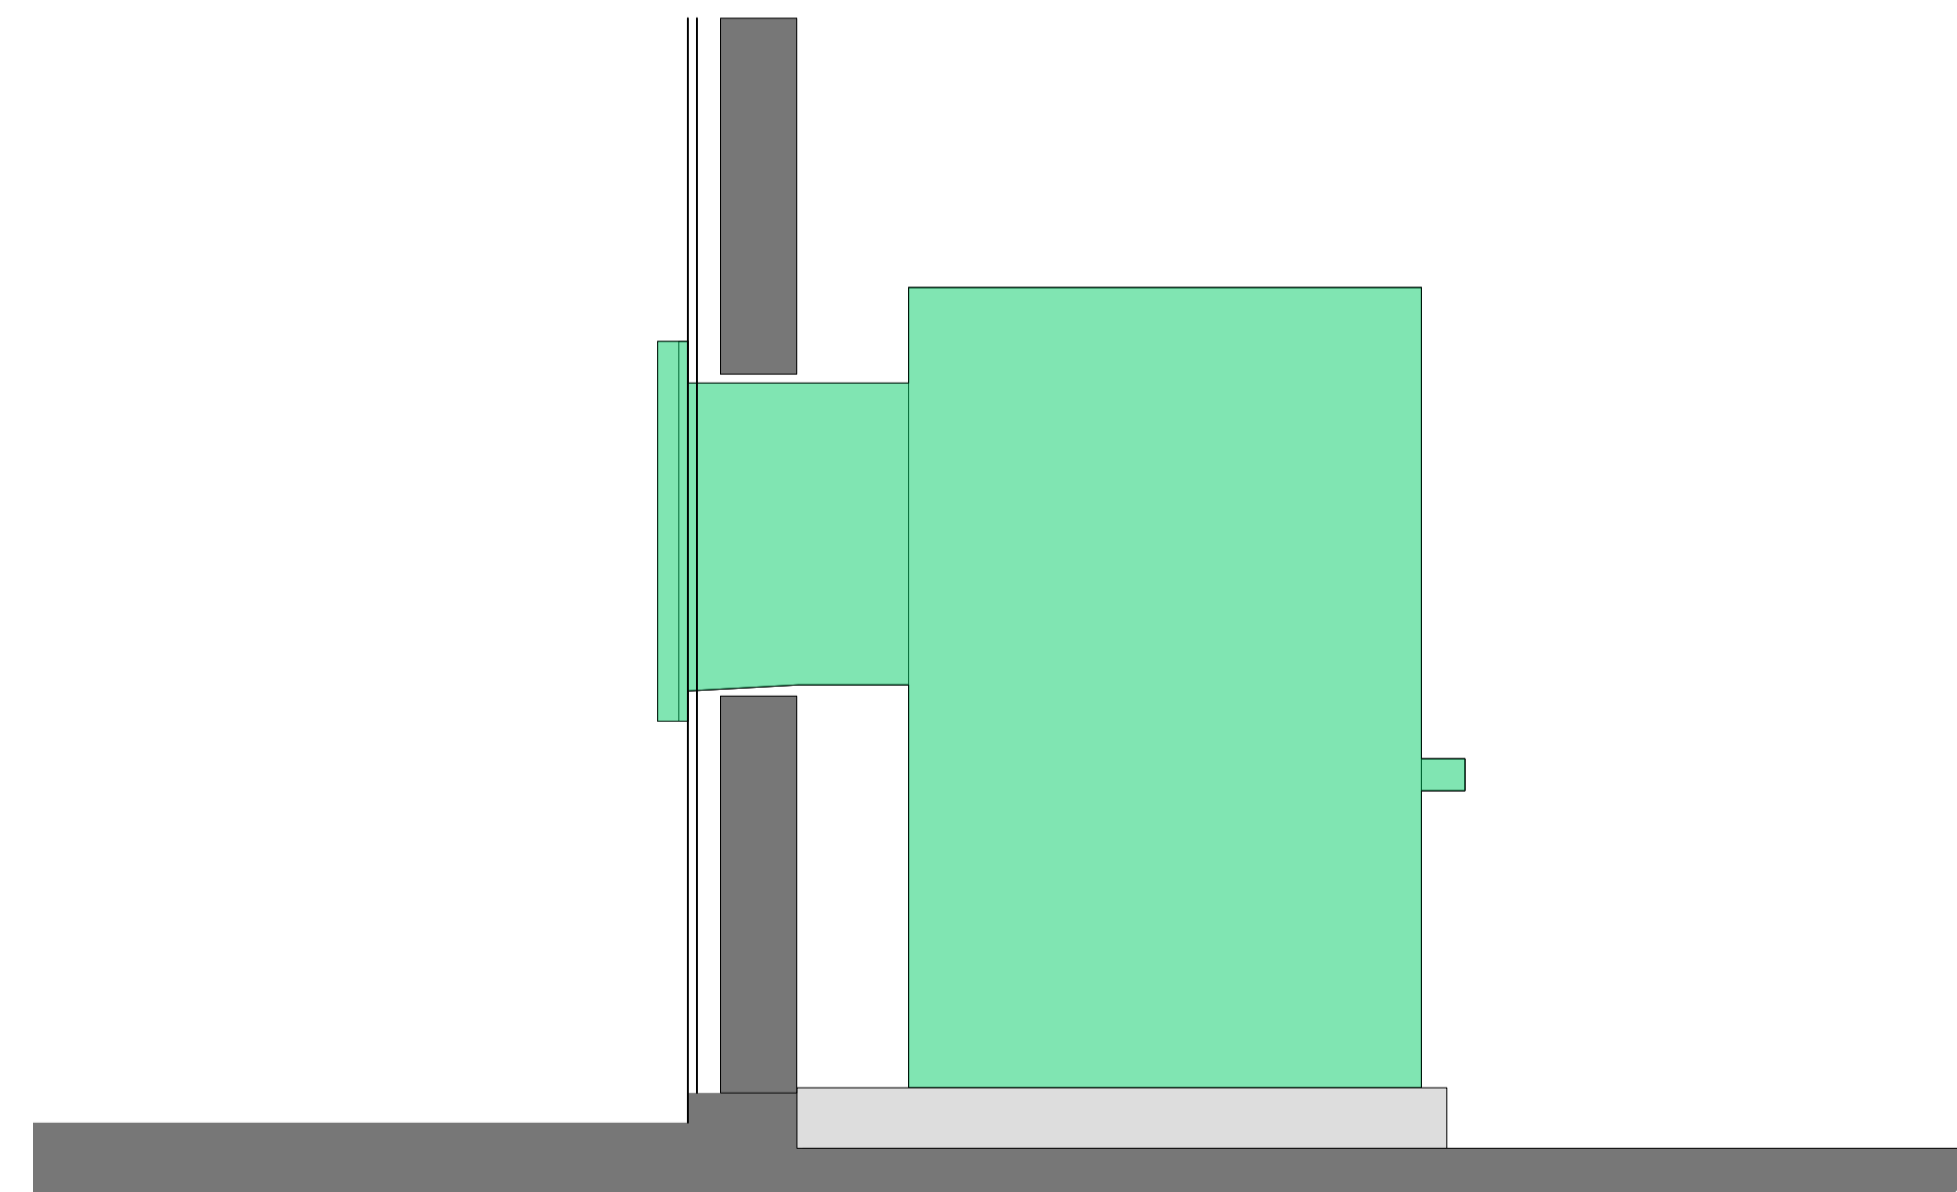

02 Detailed Section Of Affected Area
1:25@A3 / 1:12.5 @ A1

PUBLIC



UNITED KINGDOM • HONG KONG
www.aqp.co.uk
architecture | design | masterplanning | interiors

REVISION	BY	DATE	REVISION	BY	DATE

CONTRACTORS MUST CHECK ALL DIMENSIONS ON SITE. ONLY FIGURED DIMENSIONS ARE TO BE WORKED FROM. DISCREPANCIES MUST BE REPORTED TO THE ARCHITECT BEFORE PROCEEDING.
© THIS DRAWING IS COPYRIGHT

PLANNING APPLICATION

CLIENT:
CORPORATE REAL ESTATE

PROJECT:
2021 EMERALD
WATFORD HIGH STREET
PIN GB2261

DRAWING:
Existing Details 02

DRAWING No:
21035 243 PA 04

DRAWN BY / OFFICE:
AT / DORCHESTER

SCALE:
As Noted @ A3
As Noted @ A1

REVISION: