




01 Detailed Elevation Of Affected Area 1:25@A3 / 1:12.5 @ A1

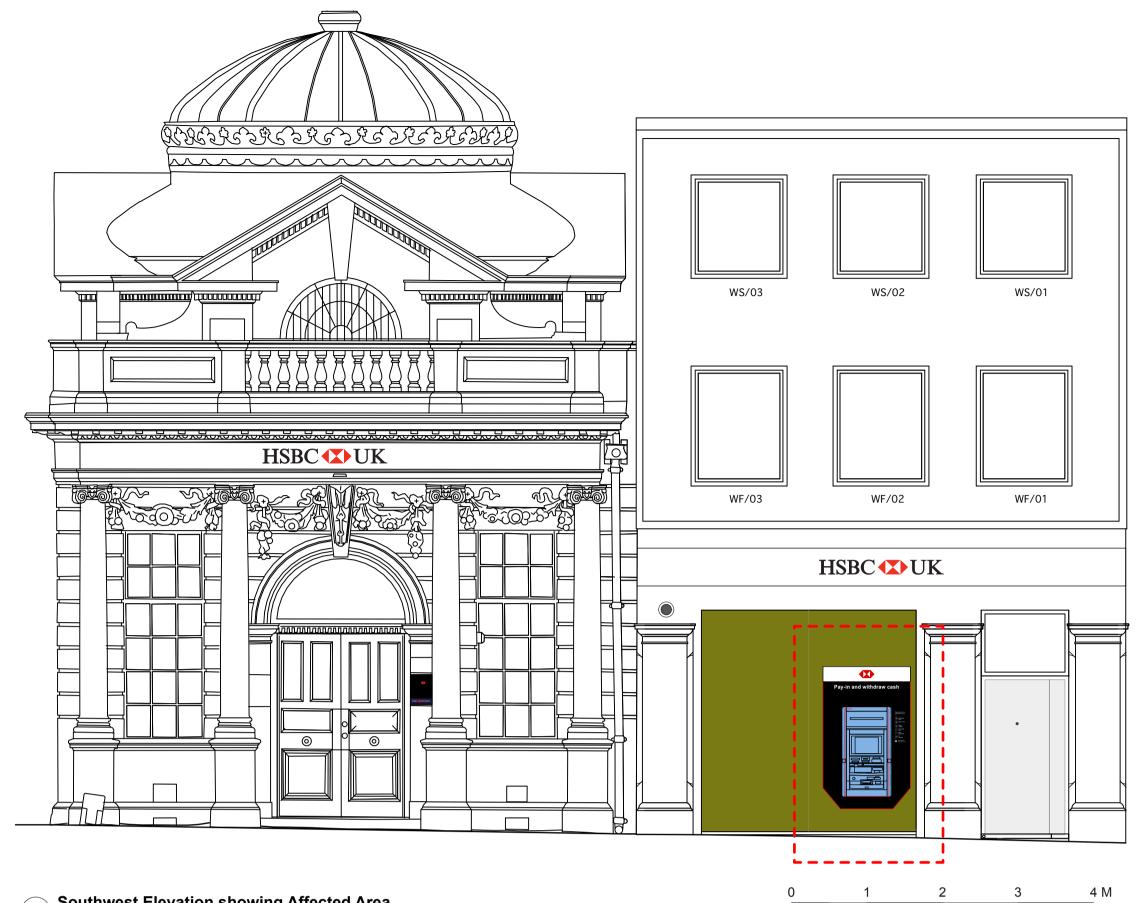

O4 Southwest Elevation showing Affected Area 1:100@A3 / 1:50@A1

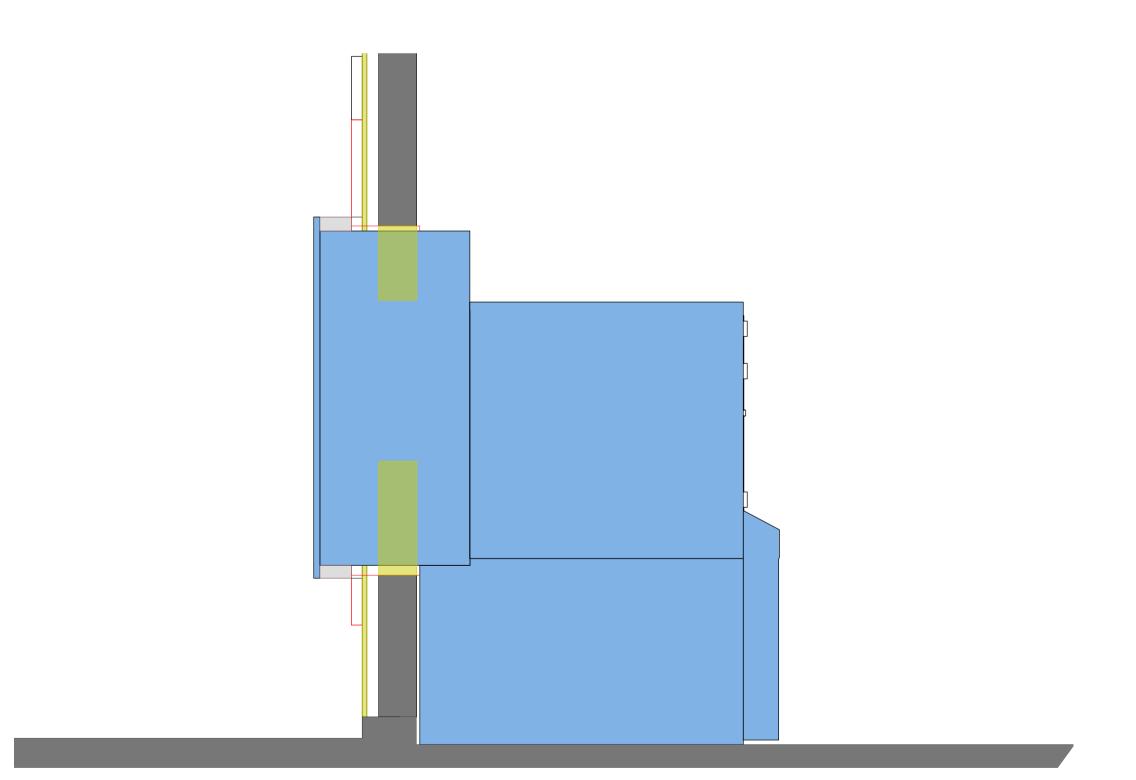

02 Detailed Section Of Affected Area 1:25@A3 / 1:12.5 @ A1

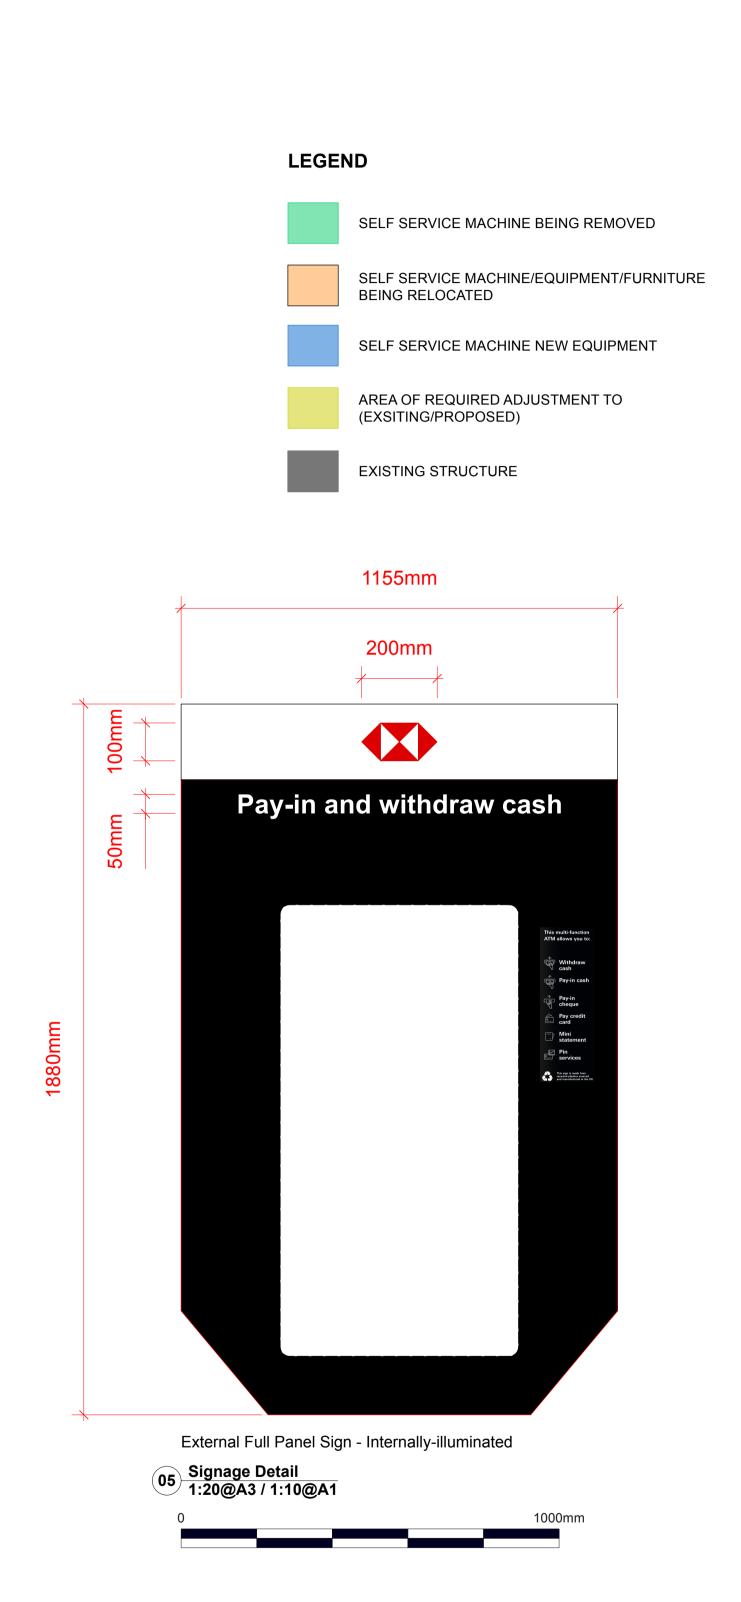

									PUE	BLIC
ARTNERSHIP	UNITED KINGDOM • HONG KONG www.aqp.co.uk architecture design masterplanning interiors	REVISION BY	d DATE REVIS	ISION B	DIMENS	ACTORS MUST CHECK ALL SIONS ON SITE.	PLANNING APPLICATION	CORPORATE REAL ESTATE PROJECT: 2021 EMERALD WATFORD HIGH STREET PIN GB2261	Proposed Elevation and Details 01	
					TO BE W DISCREI REPORT	ONLY FIGURED DIMENSIONS ARE TO BE WORKED FROM. DISCREPANCIES MUST BE REPORTED TO THE ARCHITECT BEFORE PROCEEDING. © THIS DRAWING IS COPYRIGHT			DRAWING No. 21035 243 PA 23	SCALE: As Noted @ A3 As Noted @ A1
									DRAWN BY / OFFICE: AT / DORCHESTER	REVISION: